

PROJECT	DESIGNATION
1902783	1902783
CONTRACT	
R-42755	

HANCOCK COUNTY

STINEMYER ROAD EXTENSION

New Road Construction on Stinemyer Road from CR 550 W to CR 500 W
in Section 30, T.15.N Township, Hancock County, Indiana.

PROJECT NO. 1902783

TRAFFIC DATA	STINEMYER RD.	CR 500 W	CR 550 W
A.D.T. (2024)	500 V.P.D.	1,849 V.P.D.	1,129 V.P.D.
A.A.D.T. (2044)	1,109 V.P.D.	4,051 V.P.D.	2,473 V.P.D.
D.H.V. (2044)	110 V.P.H.	452 V.P.H.	236 V.P.H.
DIRECTIONAL DISTRIBUTION	50%	50%	50%
TRUCKS	10% A.A.D.T. 10% D.H.V.	10% A.A.D.T. 10% D.H.V.	10% A.A.D.T. 10% D.H.V.
DESIGN DATA			
DESIGN SPEED	45 M.P.H.	30 M.P.H.	45 M.P.H.
PROJECT DESIGN CRITERIA	NEW CONSTRUCTION (NON-FREEWAY)	3R (NON-FREEWAY)	3R (NON-FREEWAY)
FUNCTIONAL CLASSIFICATION	LOCAL AGENCY COLLECTOR	LOCAL AGENCY COLLECTOR	LOCAL ROAD
RURAL/URBAN	RURAL	RURAL	RURAL
TERRAIN	LEVEL	LEVEL	LEVEL
ACCESS CONTROL	NONE	NONE	NONE

Begin Project 29+00.00 "A"

End Project 60+07.78 "A"

Begin Incidental Construction
26+05.00 "A"

HANCOCK COUNTY
EMPLOYEE IN RESPONSIBLE CHARGE

GARY POOL, COUNTY ENGINEER

DATE

APPROVED BY
HANCOCK COUNTY BOARD OF COMMISSIONERS

DATE

JOHN JESSUP, PRESIDENT



MARC HUBER, VICE PRESIDENT

BILL SPALDING, MEMBER

ATTESTED

DATE

DEB CARNES, COUNTY AUDITOR

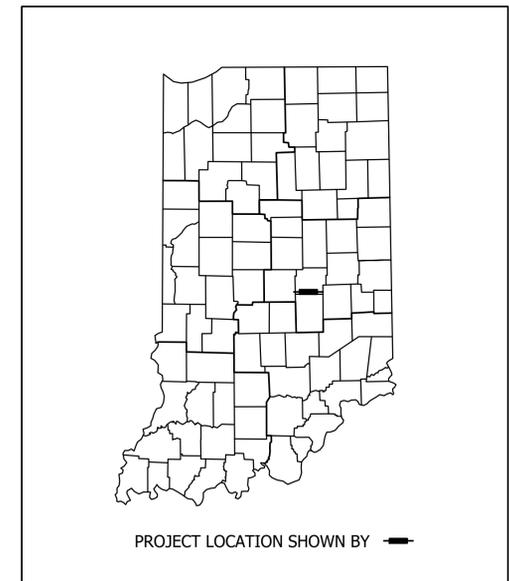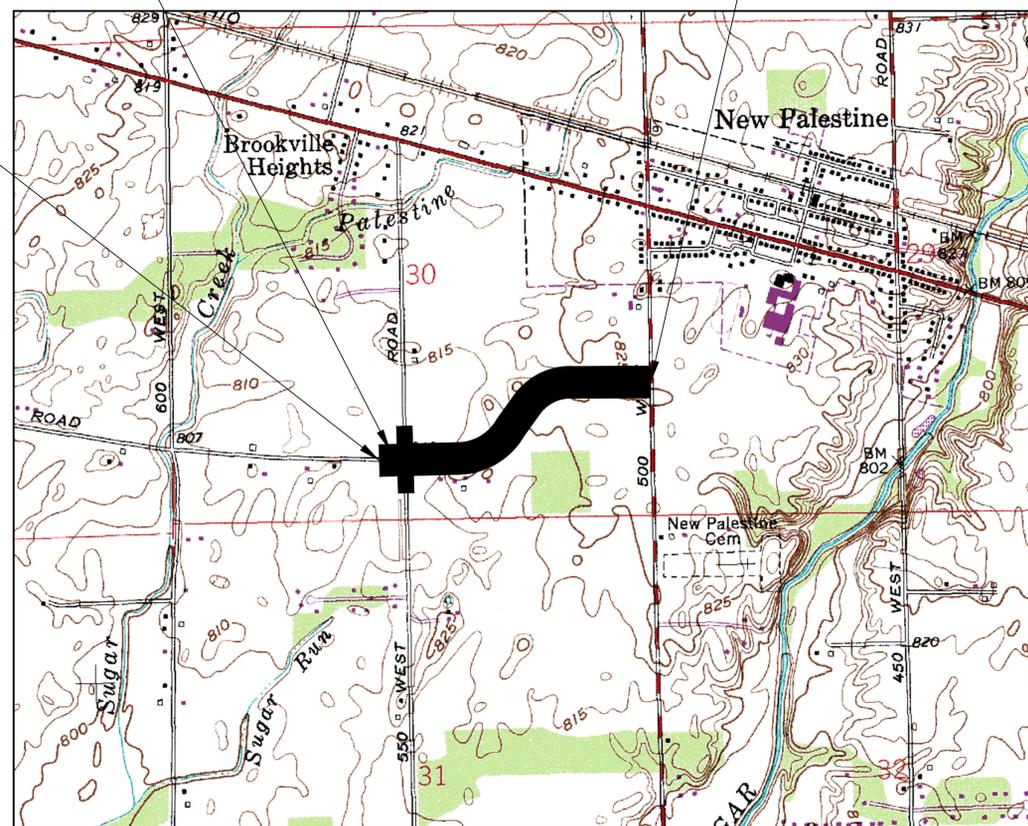

LATITUDE: 39°42'46"N LONGITUDE: 85°53'59"W

Gross Length: 0.589 MI.
Net Length: 0.589 MI.
Maximum Grade: 2.00 %

[INDIANA DEPARTMENT OF TRANSPORTATION
STANDARD SPECIFICATIONS DATED 2022 TO BE
USED WITH THESE PLANS]

File Name: P:\IND\CD\21-409 Stinemyer Rd\Road\Draw\Plans\TITLE.dwg Plot Date: 8/21/2023 Plotted By: Matt Crossland





8440 Allison Pointe Boulevard, Suite 200
Indianapolis, IN 46250
Phone 317-895-2585
www.ucindy.com



PLANS
PREPARED BY: **UNITED CONSULTING** (317) 895-2585
PHONE NUMBER
CERTIFIED BY: _____ DATE
APPROVED FOR LETTING: _____ DATE
INDIANA DEPARTMENT OF TRANSPORTATION

DESIGNATION	
1902783	
SURVEY BOOK	SHEETS
1	of 61
CONTRACT	
R-42755	
PROJECT	
1902783	

File Name: P:\RD\C3D\21-409 Stinemyer Rd\Road\Drawings\Typicals.dwg Plot Date: 8/21/2023 Plotted By: Matt Crossland

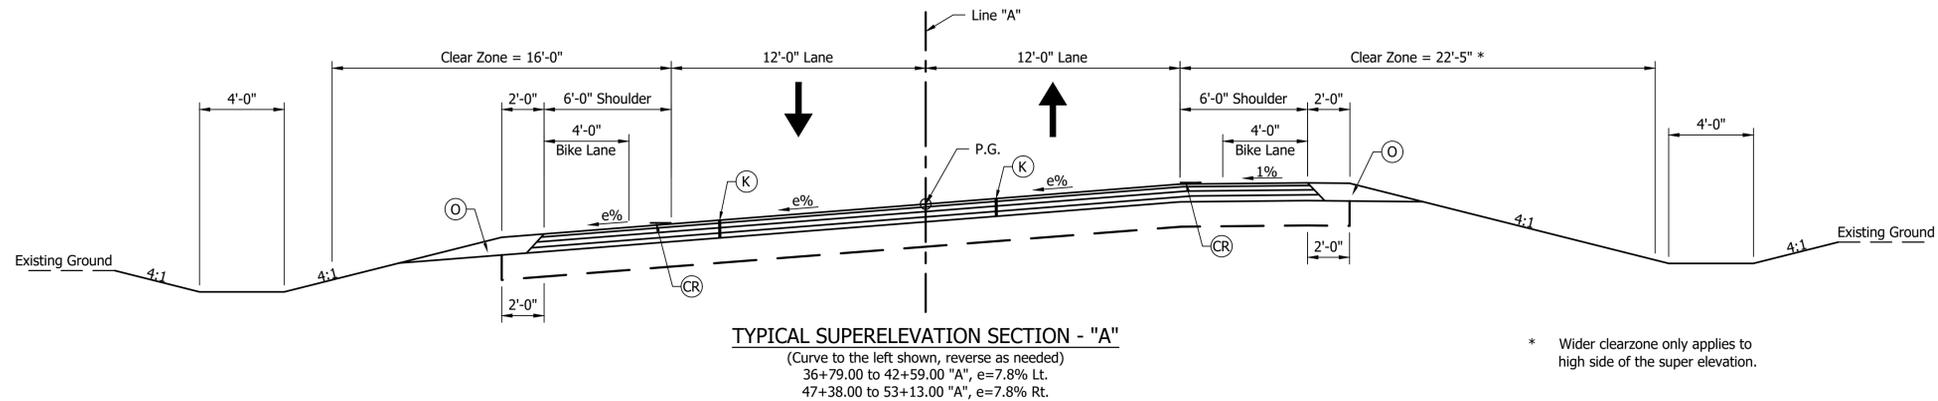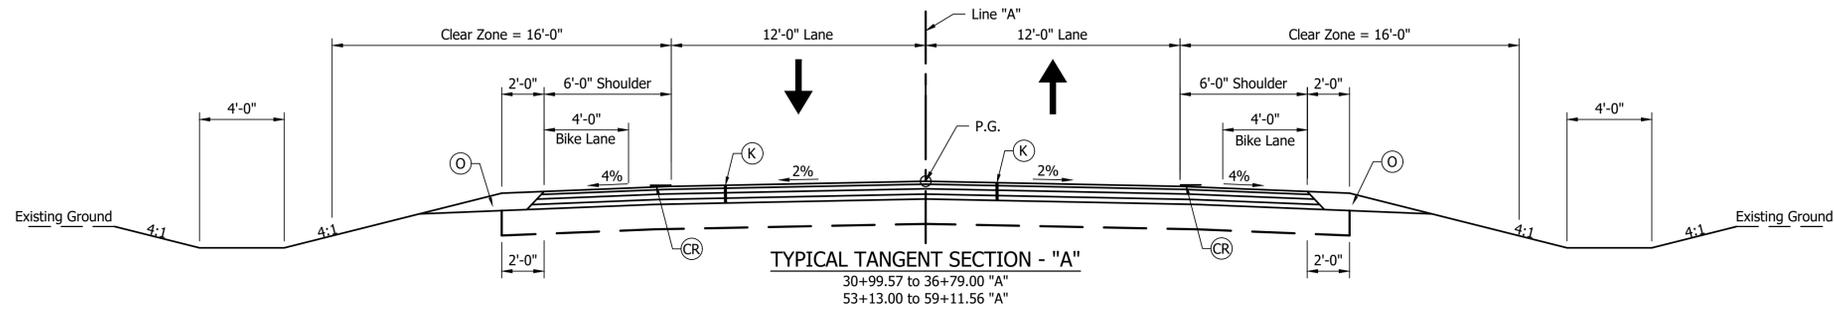

* Wider clearzone only applies to high side of the super elevation.

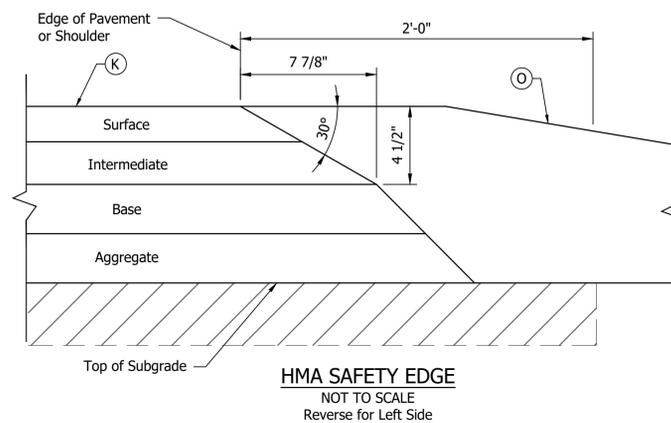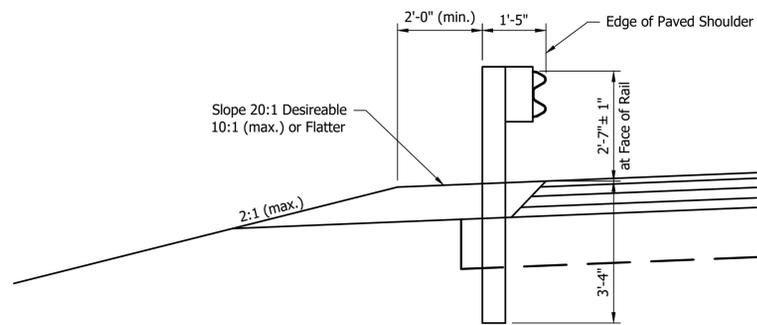

LEGEND

- (15) Curb and Gutter, Concrete, Modified
- (16) Curb, Integral, B, Concrete, Modified
- (18) Curb, Integral, B, Concrete
- (19) Curb, Integral, Concrete
- (CR1) CR Milled, HMA Corrugations, Sinusoidal
- (CR) Milled, HMA Corrugations, Sinusoidal (12' gap required every 60')
- (C) PCCP for Approaches, 6" on Dense Graded Subbase on Subgrade Treatment Type II (6" Coarse Aggregate No. 53)
- (D) 10" Compacted Aggregate No. 53 on Subgrade Treatment Type II (6" Coarse Aggregate No. 53)
- (J) Widening with HMA, Typ B
 220#/sys HMA Surface, Type B on
 275#/sys HMA Intermediate, Type B on
 275#/sys HMA Base, Type B on
 330#/sys HMA Base, Type B on Subgrade Treatment Type IBC (14" chemical modification, cement)
- (K) Mainline and Shoulder Pavement
 220 #/Sys QC/QA - HMA, 3, 70, Surface, 9.5mm - SMA on
 275 #/Sys QC/QA - HMA, 3, 70, Intermediate, 19.0mm on
 275 #/Sys QC/QA - HMA, 3, 64, Base, 19.0mm on
 330 #/Sys QC/QA - HMA, 3, 64, Base, 19.0mm on Subgrade Treatment, Type IBC (14" chemical modification, cement)
- (M) Milling, Asphalt, 2"
- (O) Compacted Aggregate, No. 53
- (P1) Truck Apron
 PCCP, 7"
 (14' Maximum D-1 Joint Spacing with 1" Dowel Bars @ 1'0" c/c)
 on 5" Compacted Aggregate, No. 53
- (R) 220#/sys (min.) QC/QA-HMA 3, 70, Surface, 9.5mm - SMA





8440 Allison Pointe Boulevard, Suite 200
 Indianapolis, IN 46250
 Phone 317-895-2585
 www.ucindy.com

RECOMMENDED FOR APPROVAL	DESIGN ENGINEER	DATE
DESIGNED: CAS	DRAWN: MAC	
CHECKED: BJP	CHECKED: BJP	


HANCOCK COUNTY

TYPICAL CROSS SECTIONS


HORIZONTAL SCALE	BRIDGE FILE
1/4" = 1'-0"	-
VERTICAL SCALE	DESIGNATION
1/4" = 1'-0"	1902783
SURVEY BOOK	SHEETS
-	3 of 61
CONTRACT	PROJECT
R-42755	1902783

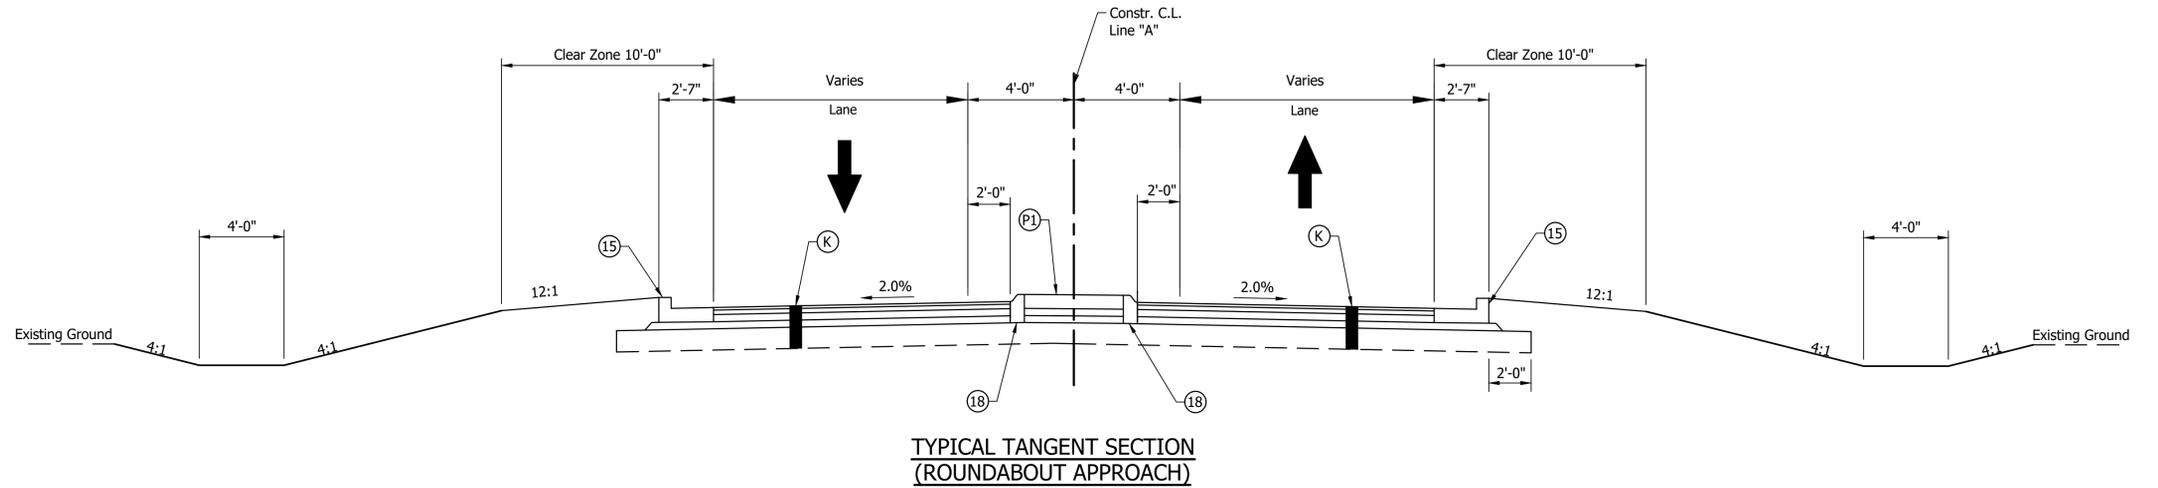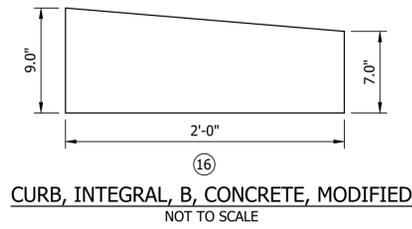

TYPICAL TANGENT SECTION
(ROUNDBOUGHT APPROACH)

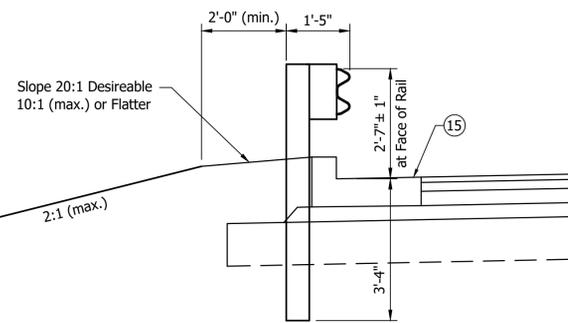


TYPICAL MGS W-BEAM
INSTALLATION AT CURB
Not to Scale

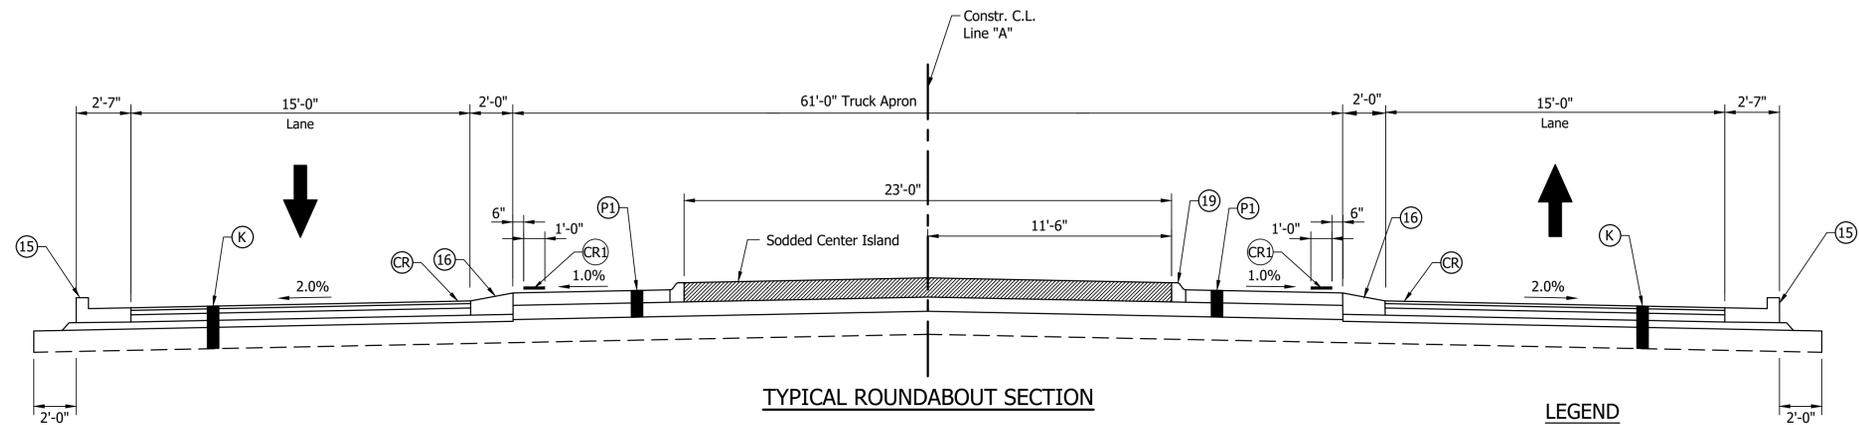


TYPICAL ROUNDABOUT SECTION

LEGEND

- (15) Curb and Gutter, Concrete, Modified
- (16) Curb, Integral, B, Concrete, Modified
- (18) Curb, Integral, B, Concrete
- (19) Curb, Integral, Concrete
- (CR1) CR Milled, HMA Corrugations, Sinusoidal
- (CR) Milled, HMA Corrugations, Sinusoidal (12' gap required every 60')
- (C) PCCP for Approaches, 6" on Dense Graded Subbase on Subgrade Treatment Type II (6" Coarse Aggregate No. 53)
- (D) 10" Compacted Aggregate No. 53 on Subgrade Treatment Type II (6" Coarse Aggregate No. 53)
- (J) Widening with HMA, Typ B
220#/sys HMA Surface, Type B on
275#/sys HMA Intermediate, Type B on
275#/sys HMA Base, Type B on
330#/sys HMA Base, Type B on
Subgrade Treatment Type IBC (14" chemical modification, cement)
- (K) Mainline and Shoulder Pavement
220 #/Sys QC/QA - HMA, 3, 70, Surface, 9.5mm - SMA on
275 #/Sys QC/QA - HMA, 3, 70, Intermediate, 19.0mm on
275 #/Sys QC/QA - HMA, 3, 64, Base, 19.0mm on
330 #/Sys QC/QA - HMA, 3, 64, Base, 19.0mm on
Subgrade Treatment, Type IBC (14" chemical modification, cement)
- (M) Milling, Asphalt, 2"
- (O) Compacted Aggregate, No. 53
- (P1) Truck Apron
PCCP, 7"
(14" Maximum D-1 Joint Spacing with 1" Dowel Bars @ 1'0" c/c)
on 5" Compacted Aggregate, No. 53
- (R) 220#/sys (min.) QC/QA-HMA 3, 70, Surface, 9.5mm - SMA

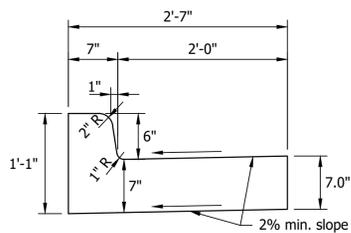

(15) CURB AND GUTTER, CONCRETE, MODIFIED
NOT TO SCALE

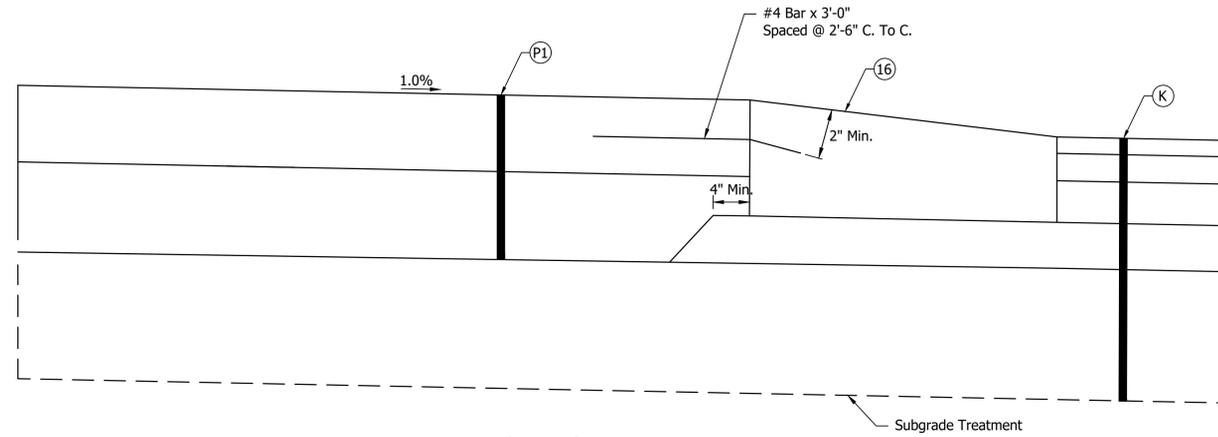

TRUCK APRON DETAIL
NOT TO SCALE

File Name: P:\RD\C3D\21-409 Stinemyer Rd\Road\Drawings\Plans\Typicals.dwg Plot Date: 8/21/2023 Plotted By: Matt Crossland




8440 Allison Pointe Boulevard, Suite 200
Indianapolis, IN 46250
Phone 317-895-2585
www.ucindy.com

RECOMMENDED FOR APPROVAL	DESIGN ENGINEER	DATE
DESIGNED: CAS	DRAWN: MAC	
CHECKED: BJP	CHECKED: BJP	


HANCOCK COUNTY

TYPICAL CROSS SECTIONS

HORIZONTAL SCALE	BRIDGE FILE
1/4" = 1'-0"	-
VERTICAL SCALE	DESIGNATION
1/4" = 1'-0"	1902783
SURVEY BOOK	SHEETS
-	4 of 61
CONTRACT	PROJECT
R-42755	1902783

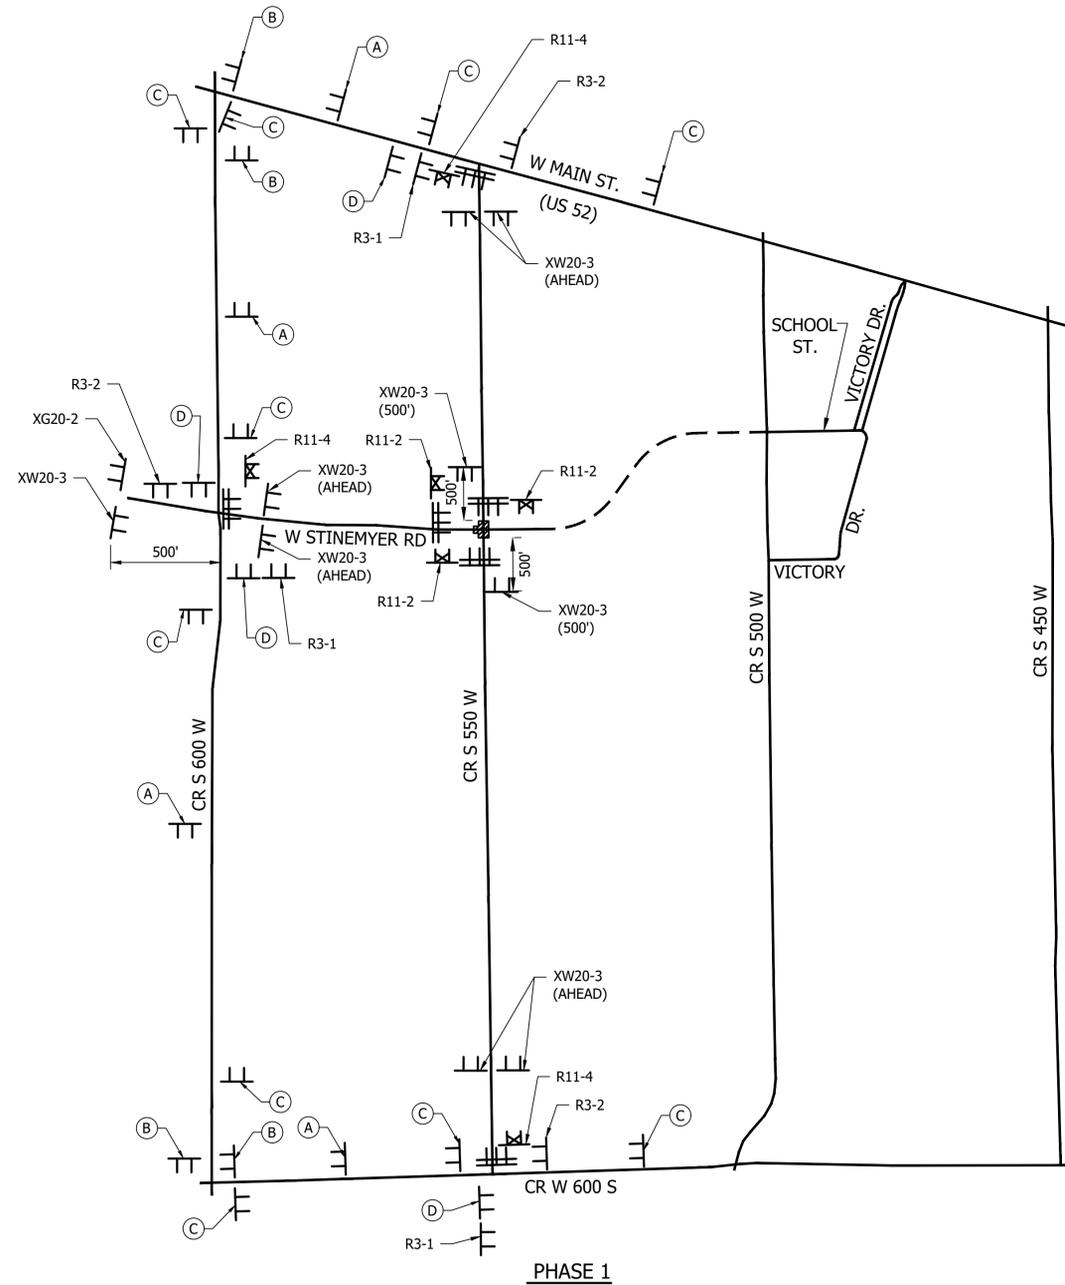

PHASE 1

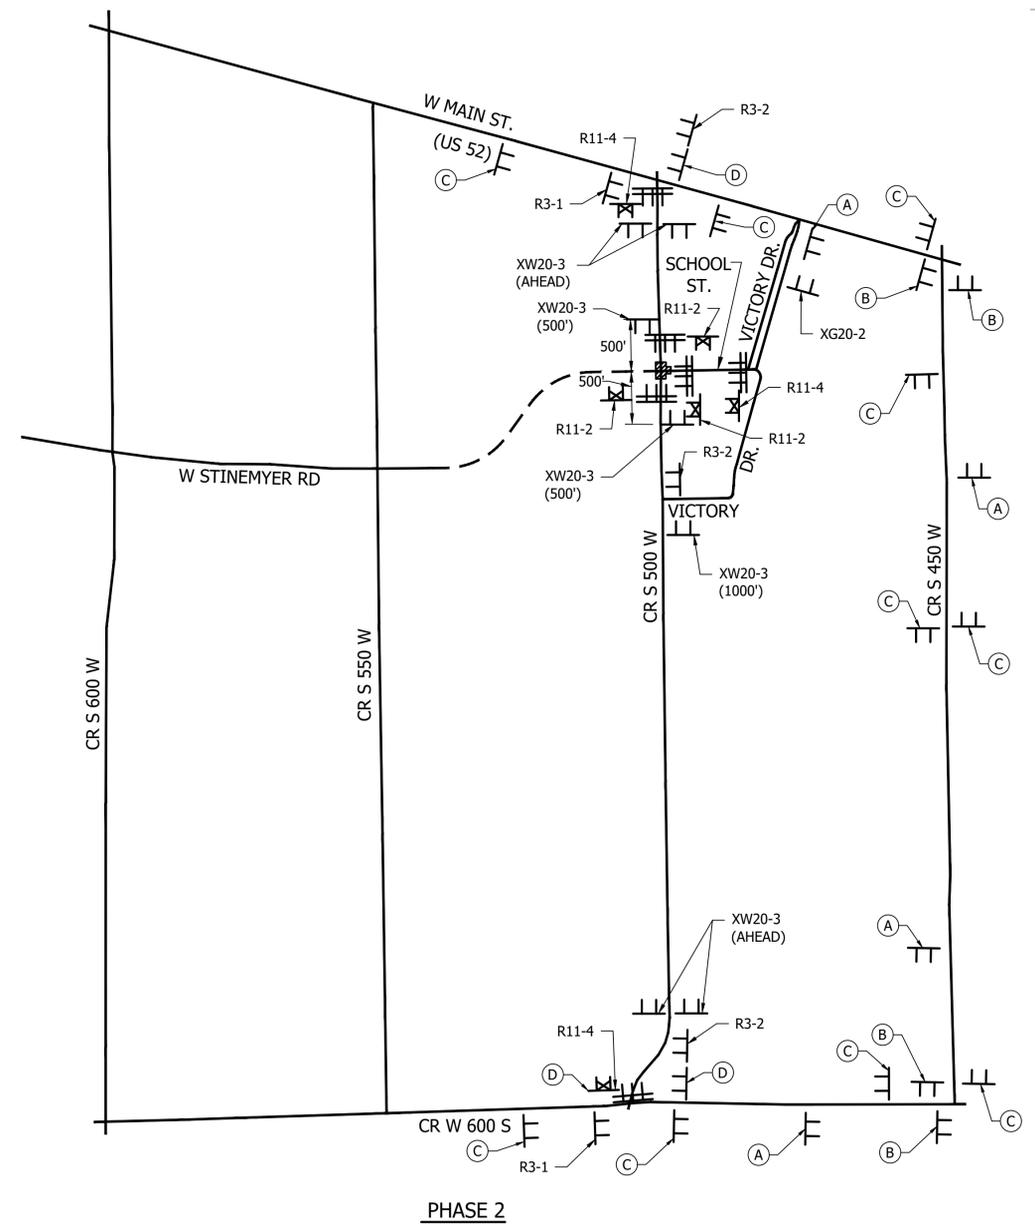

PHASE 2



MAINTENANCE OF TRAFFIC QUANTITIES			
	PHASE 1	PHASE 2	QUANTITY
ROAD CLOSURE SIGN ASSEMBLIES	6 EA	6 EA	6 EA
DETOUR ROUTE MARKER ASSEMBLIES	22 EA	21 EA	22 EA
CONSTRUCTION SIGN, A	12 EA	13 EA	13 EA
CONSTRUCTION SIGN, B	7 EA	6 EA	7 EA
BARRICADE, III-1	72 LFT	94 LFT	94 LFT

LEGEND

- Road Closure Assembly
- Barricade Type III-A
- Construction Sign

DETOUR ROUTE MARKER ASSEMBLIES

- (A) Advance Turn D.R.M.A.
- (B) Directional D.R.M.A.
- (C) Confirming D.R.M.A.
- (D) End D.R.M.A.

NOTES: For Detour Route Marker Assemblies See Standard Drawing E801-TCDT-03.

GENERAL NOTES

1. Placement of all advanced warning signs shall be completed prior to the placement of any maintenance of traffic devices.
2. Placement of all maintenance of traffic devices shall be completed prior to the start of any construction.
3. All maintenance of traffic shall be in accordance with MUTCD.
4. Access to commercial drives, residential drive, and street approaches shall be provided at all time, unless otherwise directed.
5. The intersection of 550W and School Road shall be open at all times during the school year to provide access to the New Palestine Elementary School.
6. The portion of Stinemyer between 500W and 550W can be built during either phase 1 or phase 2, since it is new construction and will not affect the construction on either county road.
7. Barricades adjacent to R11-4 signs shall be staggered to allow local traffic to pass.

File Name: P:\RD\CD\21-469 Stinemyer Rd\Road\Drawings\WOT Route Detour.dwg Plot Date: 8/21/2023 Plotted By: Matt Crossland













8440 Allison Pointe Boulevard, Suite 200
Indianapolis, IN 46250
Phone 317-895-2585
www.ucindy.com

RECOMMENDED FOR APPROVAL _____	DESIGN ENGINEER _____	DATE _____
DESIGNED: ATW	DRAWN: MAC	
CHECKED: BJP	CHECKED: BJP	

HANCOCK COUNTY
MAINTENANCE OF TRAFFIC ROUTE DETOURS

HORIZONTAL SCALE	BRIDGE FILE
N.A.	-
VERTICAL SCALE	DESIGNATION
N.A.	1902783
SURVEY BOOK	SHEETS
-	7 of 61
CONTRACT	PROJECT
R-42755	1902783

File Name: P:\RD\C3D\21-409 Stinemyer Rd\Road\Plans\Typicals.dwg Plot Date: 8/21/2023 Plotted By: Matt Crossland

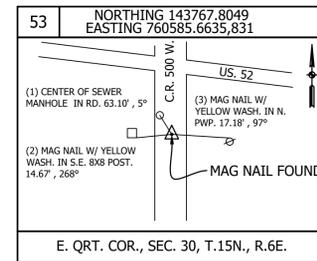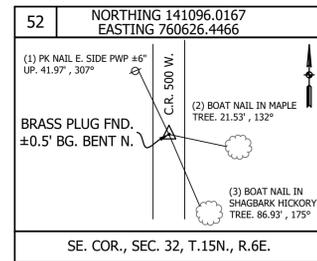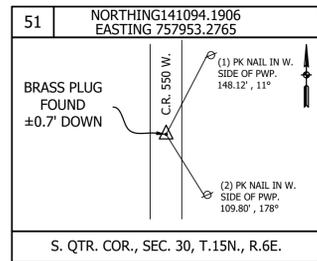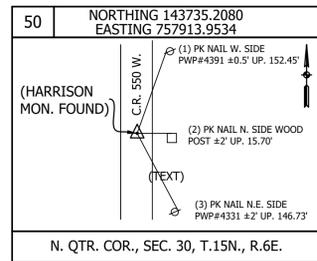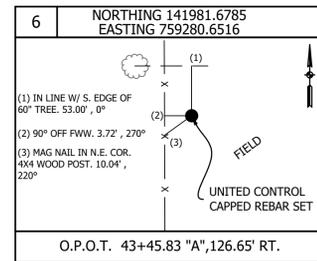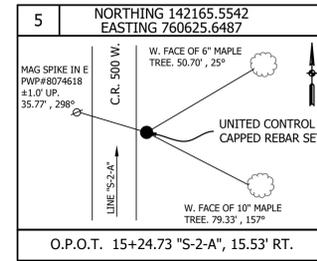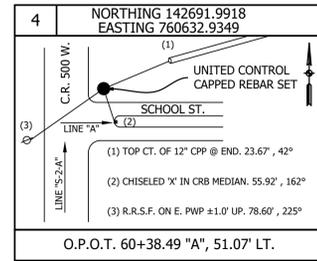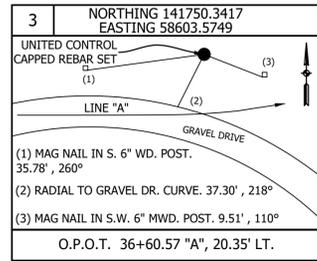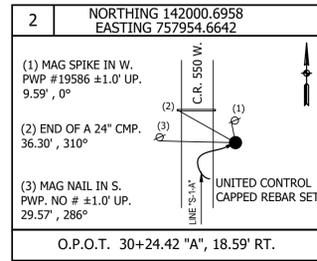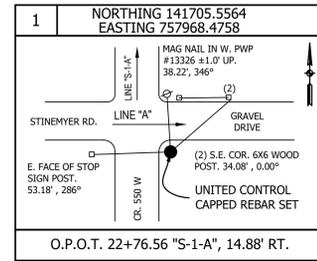

BENCHMARK	ADJ. DIFF. LEVELED ELEV. (N.A.V.D. 88 - Feet)	STATION	OFFSET	DESCRIPTION
TBM 100	812.472	O.P.O.T. 17+59.1 "S-1-A"	15.0' RT.	MAG SPIKE SET IN THE WEST FACE OF POWER POLE 133-27 ±15' EAST OF THE CENTERLINE OF C.R. 550 W. ±245' SOUTH OF THE CENTERLINE OF STINEMYER ROAD.
TBM 101	812.356	O.P.O.T. 22+86.2 "S-1-A"	14.9' RT.	MAG SPIKE SET IN THE WEST FACE OF POWER POLE 195-86 ±15' EAST OF THE CENTERLINE OF C.R. 550 W. ±285' NORTH OF THE CENTERLINE OF STINEMYER ROAD.
TBM 102	820.407	O.P.O.C. 36+77.8 "A"	16.9' LT.	MAG SPIKE SET IN THE NORTH FACE OF A FENCE POST NEAR THE WEST END OF A WOVEN WIRE FENCE ±675' EAST OF THE CENTERLINE OF C.R. 550 W. NEAR THE EASTERLY EXTENSION OF STINEMYER ROAD ±240' NORTHEAST OF THE HOUSE AT 4845 S. C.R. 550 W.
TBM 103	825.664	O.P.O.T. 59+94.7 "A"	14.4' RT.	RAILROAD SPIKE FOUND IN THE EAST FACE OF A POWER POLE ±15' WEST OF THE CENTERLINE OF C.R. 500 W. AT SCHOOL STREET.
TBM 104	829.198	O.P.O.T. 15+46.1 "S-2-A"	12.7' LT.	MAG SPIKE SET IN THE EAST FACE OF POWER POLE 807-4618 ±15' WEST OF THE CENTERLINE OF C.R. 500 W. ±455' SOUTH OF THE CENTERLINE OF SCHOOL STREET.
TBM 105	820.923	O.P.O.C. 41+99.1 "A"	274.9' RT.	MAG SPIKE SET IN THE NORTHEAST FACE OF A CORNER POST AT THE INTERSECTION OF THREE FARM FIELDS AND A PATCH OF WOODS ±1/4 MILE EAST OF C.R. 550 W. AT THE EASTERLY EXTENSION OF STINEMYER ROAD.




8440 Allison Pointe Boulevard, Suite 200
Indianapolis, IN 46250
Phone 317-895-2585
www.ucindy.com

RECOMMENDED FOR APPROVAL	DESIGN ENGINEER	DATE
DESIGNED: CAS	DRAWN: MAC	
CHECKED: BJP	CHECKED: BJP	

HANCOCK COUNTY

SURVEY REFERENCE TIES & TEMPORARY BENCHMARKS

HORIZONTAL SCALE	BRIDGE FILE
N.A.	-
VERTICAL SCALE	DESIGNATION
N.A.	1902783
SURVEY BOOK	SHEETS
-	8 of 61
CONTRACT	PROJECT
R-42755	1902783

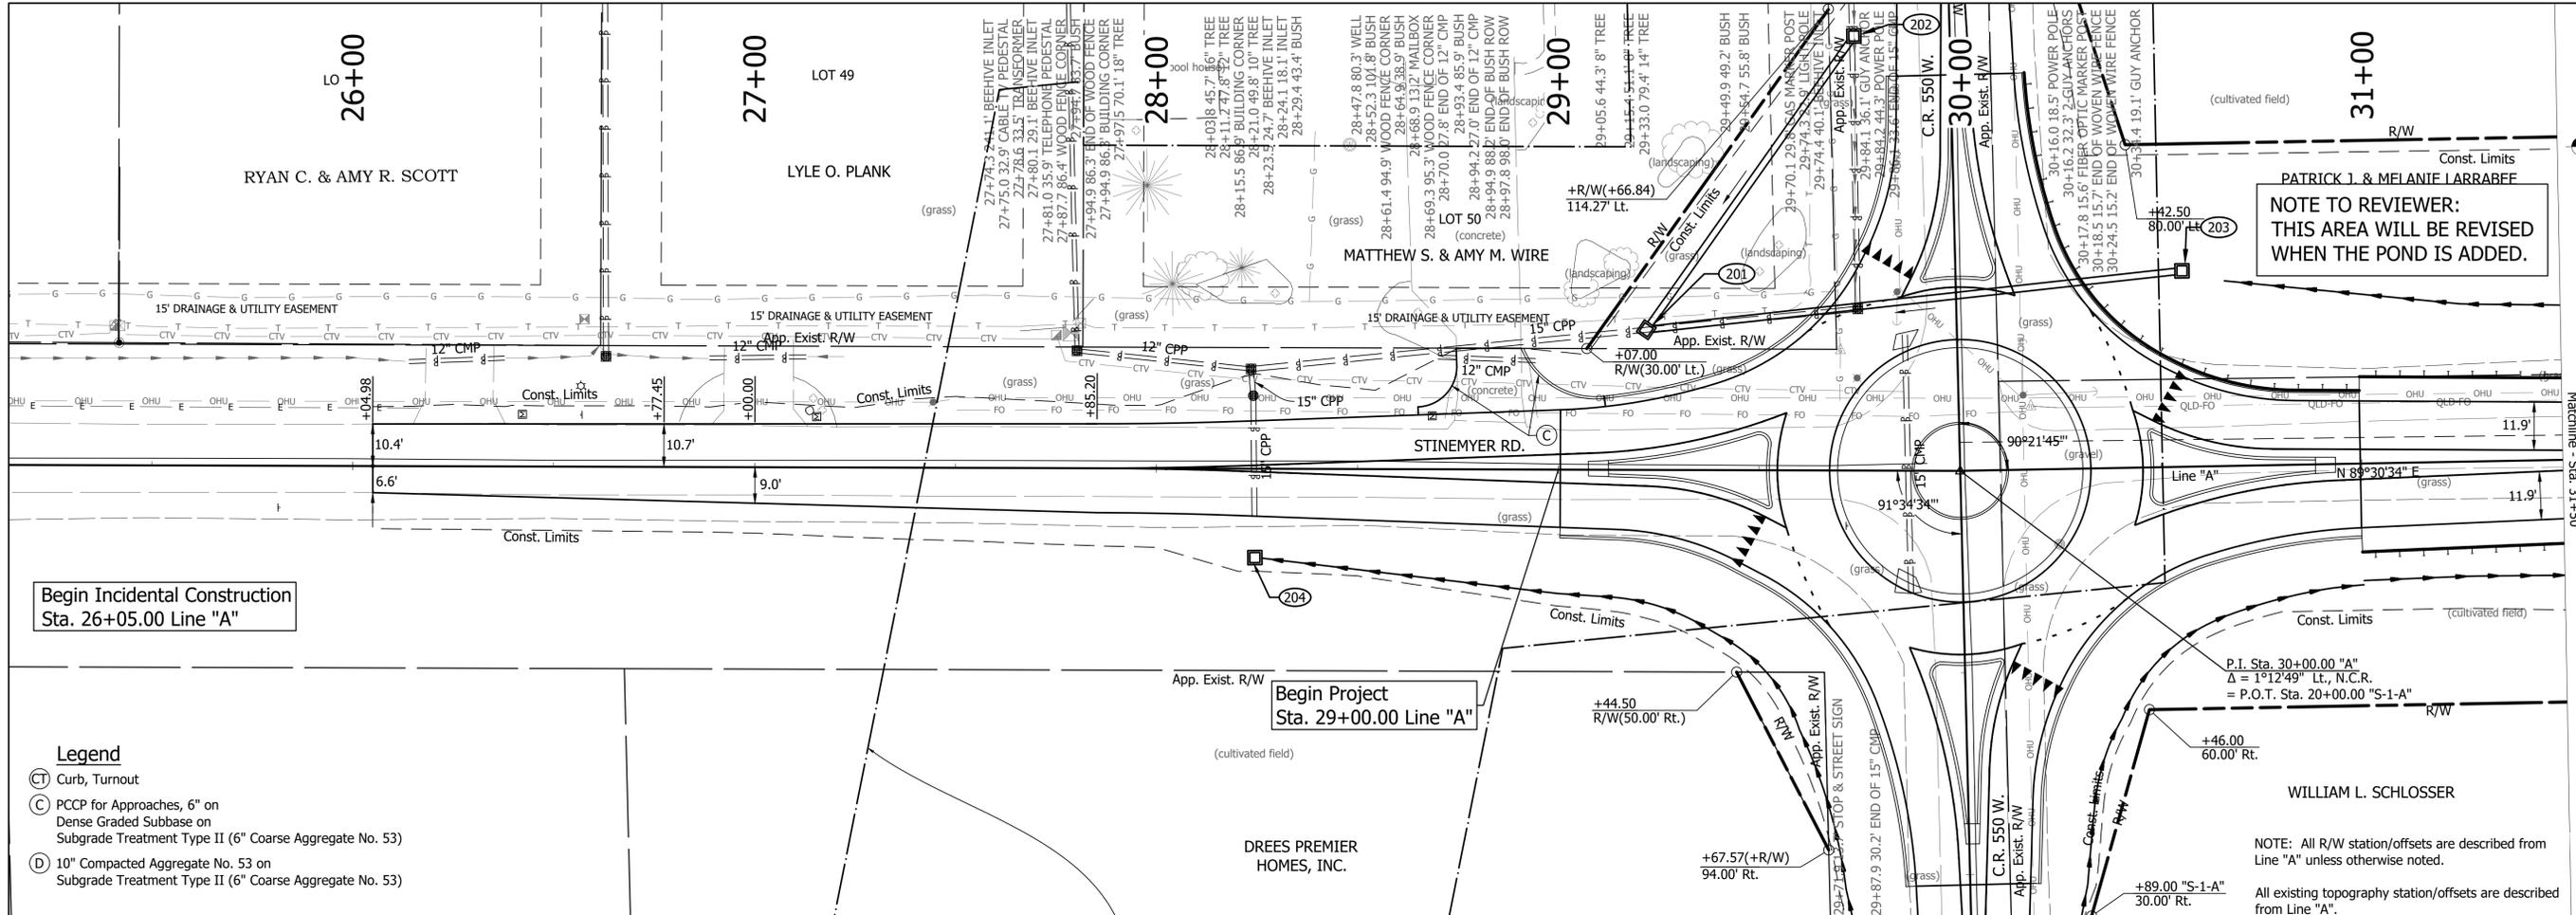

Begin Incidental Construction
Sta. 26+05.00 Line "A"

Begin Project
Sta. 29+00.00 Line "A"

NOTE TO REVIEWER:
THIS AREA WILL BE REVISED
WHEN THE POND IS ADDED.


- Legend**
- (CT) Curb, Turnout
 - (C) PCCP for Approaches, 6" on Dense Graded Subbase on Subgrade Treatment Type II (6" Coarse Aggregate No. 53)
 - (D) 10" Compacted Aggregate No. 53 on Subgrade Treatment Type II (6" Coarse Aggregate No. 53)

EARTHWORK SUMMARY
Excavation = 0 Cys
Fill + 25% = 0 Cys
Benching = 0 Cys

Begin Incidental Construction
Sta. 26+05.00 Line "A"
Elev.

Begin Project
Sta. 29+00.00 Line "A"
Elev. 811.78

NOTE: PROFILE THROUGH ROUNDABOUT FOR PRELIMINARY DESIGN PURPOSES ONLY. SPOT ELEVATIONS WILL BE PROVIDED AT A LATER SUBMISSION.

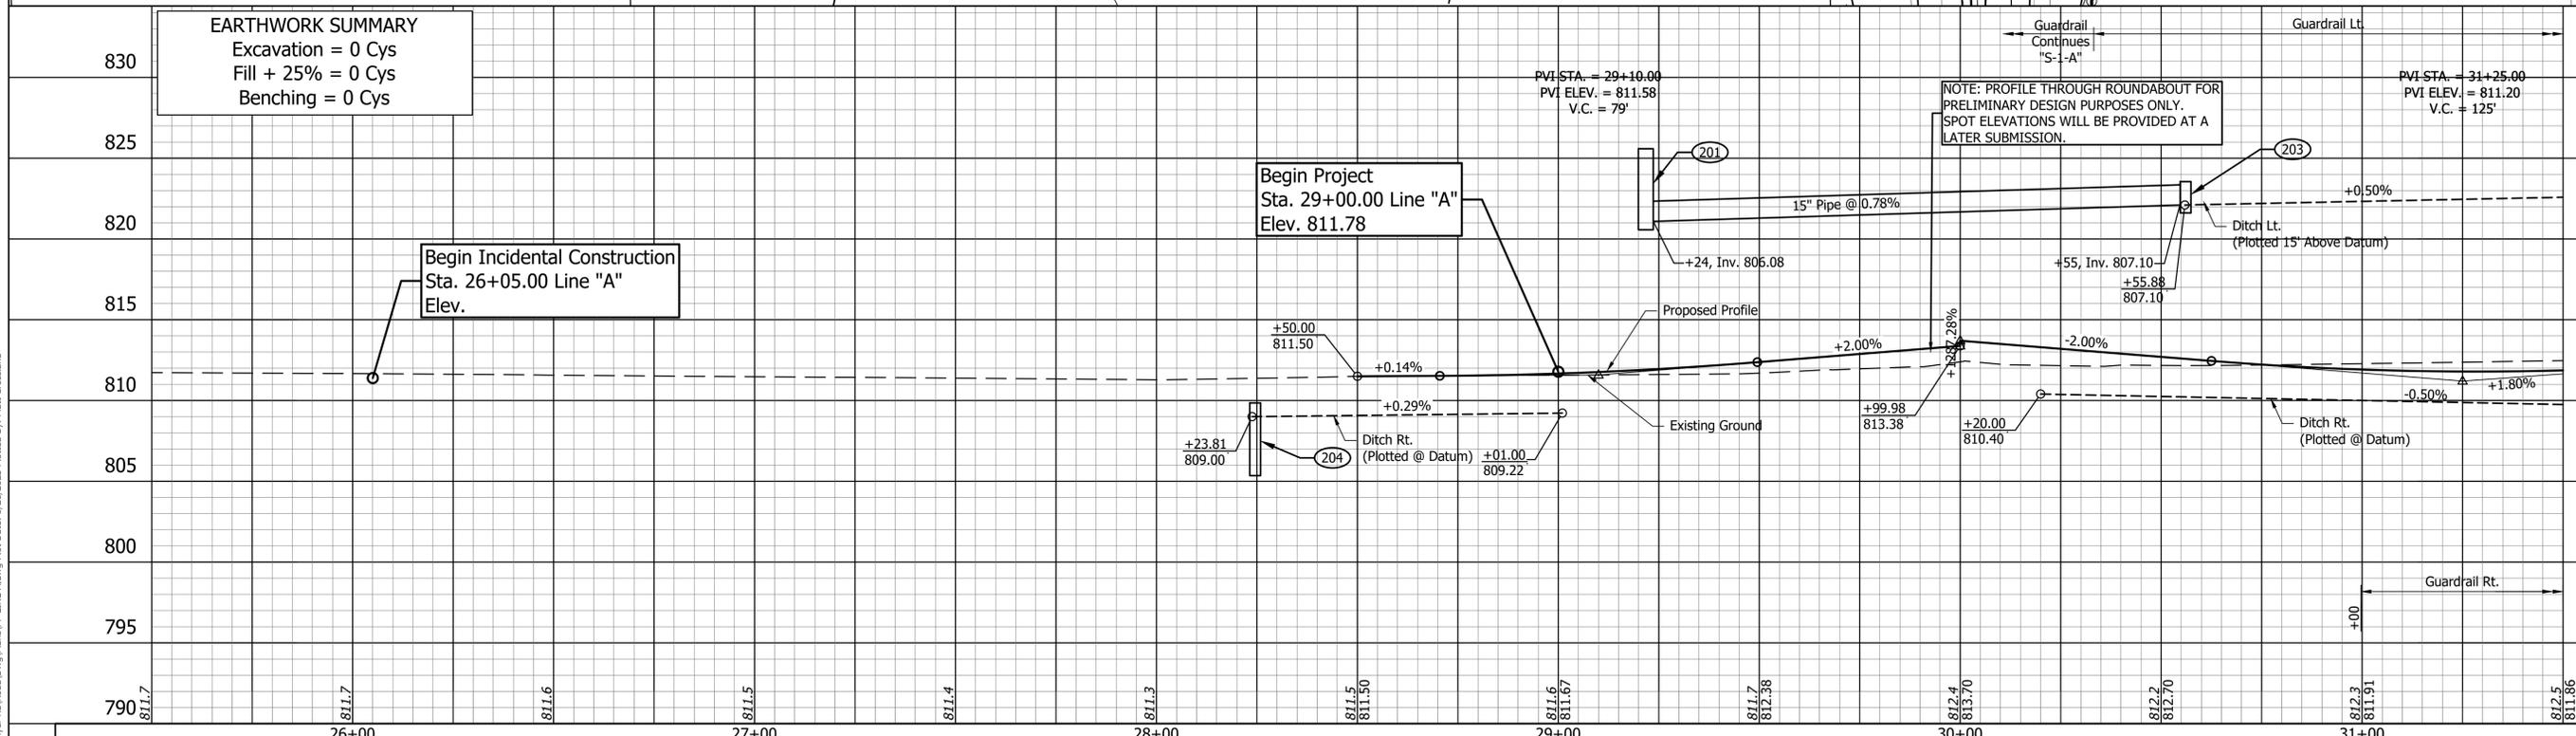

8440 Allison Pointe Boulevard, Suite 200
Indianapolis, IN 46250
Phone 317-895-2585
www.ucindy.com


RECOMMENDED FOR APPROVAL	DESIGN ENGINEER	DATE
DESIGNED: CAS	DRAWN: MAC	
CHECKED: BJP	CHECKED: BJP	

HANCOCK COUNTY
PLAN & PROFILE
LINE "A"

HORIZONTAL SCALE 1" = 20'	BRIDGE FILE
VERTICAL SCALE 1" = 5'	DESIGNATION 1902783
SURVEY BOOK	SHEETS 9 of 61
CONTRACT R-42755	PROJECT 1902783


File Name: P:\RD\CD\21-469 Stinemyer Rd\Road\Draw\Plans\PP LINE Adwg Plot Date: 8/21/2023 Plotted By: Matt Crossland

File Name: P:\RD\CD\21-469 - Striemeyer Rd\Road\Draw\Plans\PP LINE A.dwg Plot Date: 8/21/2023 Plotted By: Matt Crossland

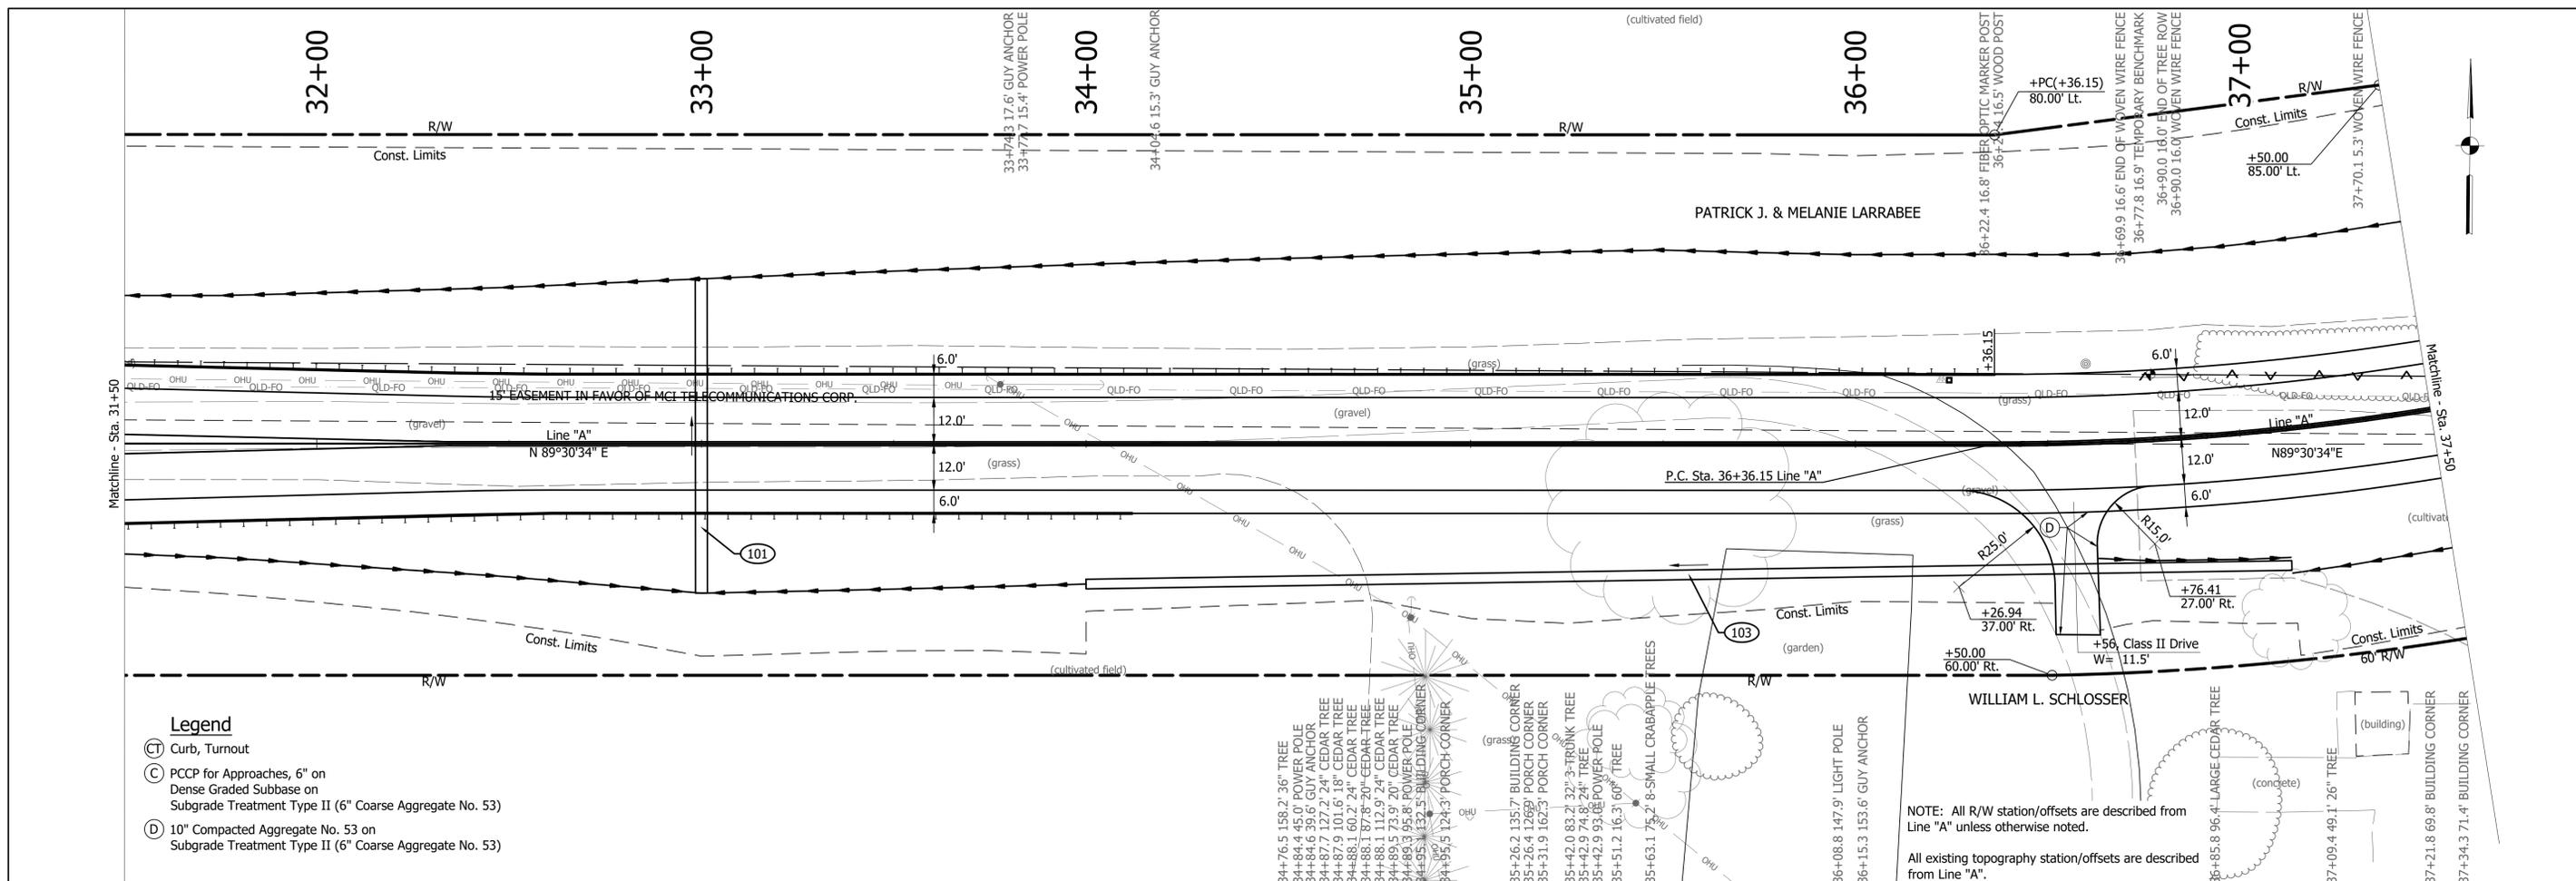

- Legend**
- (CT) Curb, Turnout
 - (C) PCCP for Approaches, 6" on Dense Graded Subbase on Subgrade Treatment Type II (6" Coarse Aggregate No. 53)
 - (D) 10" Compacted Aggregate No. 53 on Subgrade Treatment Type II (6" Coarse Aggregate No. 53)

NOTE: All R/W station/offsets are described from Line "A" unless otherwise noted.
All existing topography station/offsets are described from Line "A".

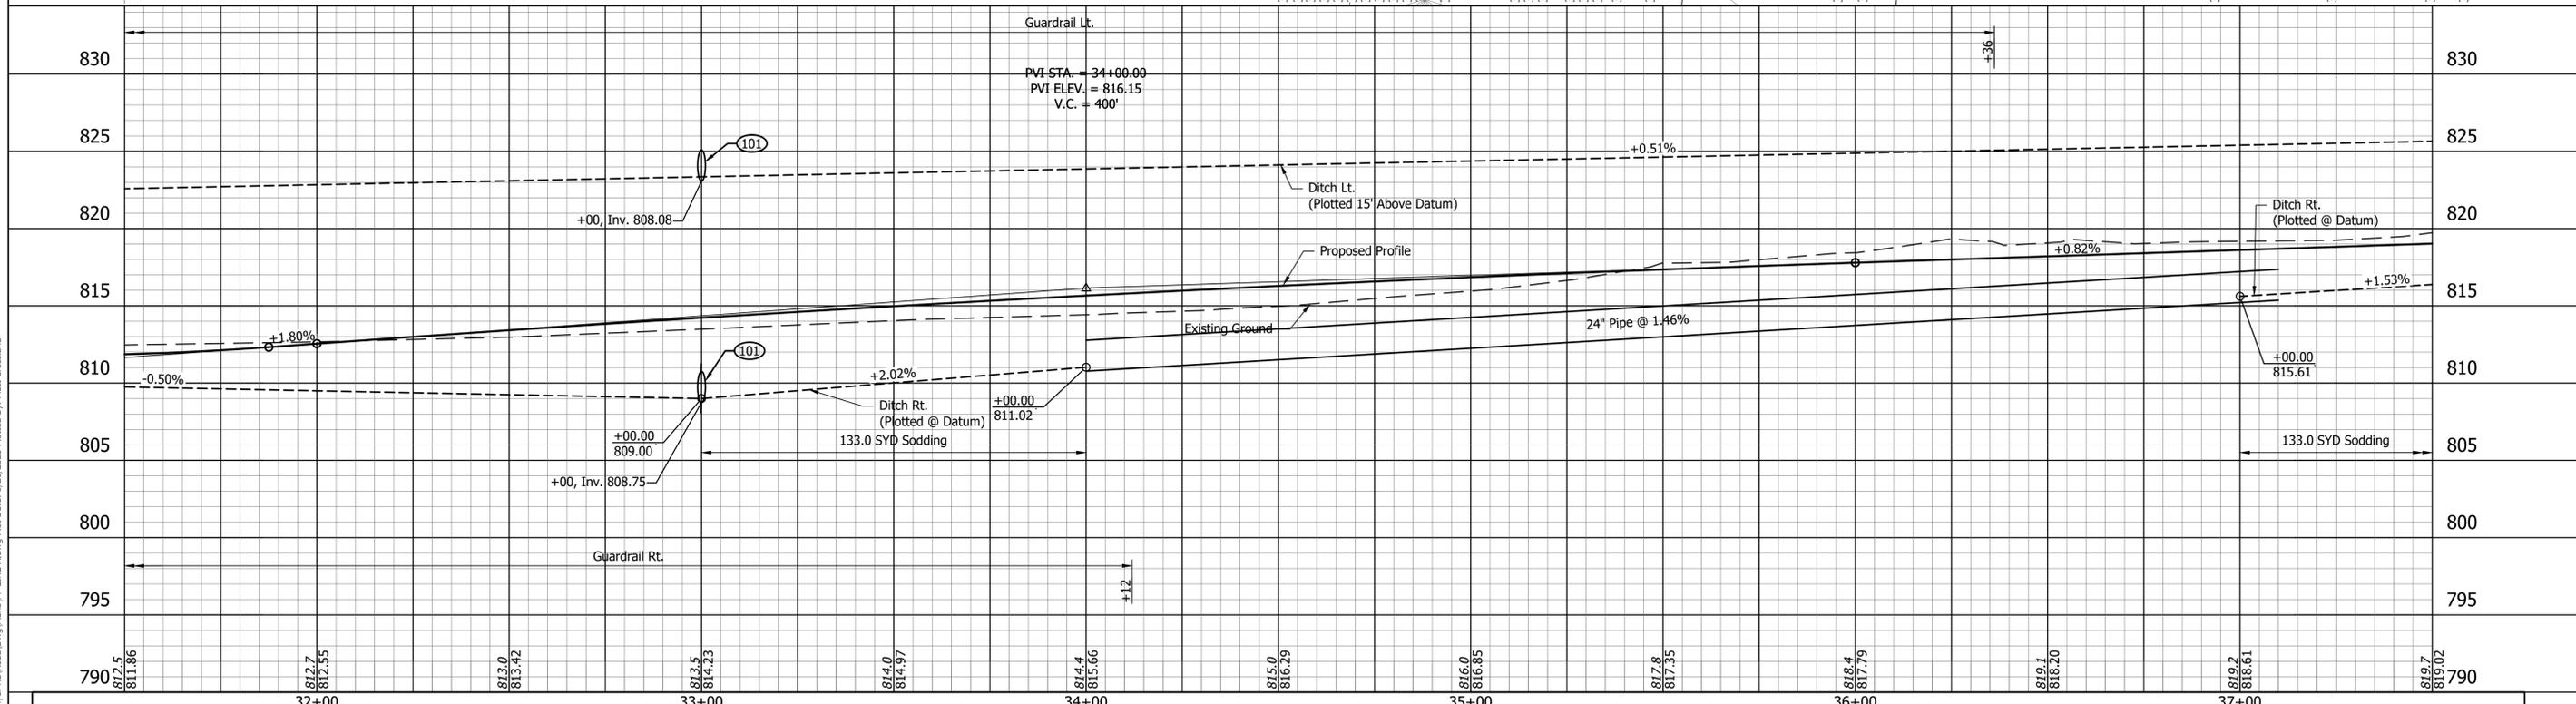


UNITED Consulting
 8440 Allison Pointe Boulevard, Suite 200
 Indianapolis, IN 46250
 Phone 317-895-2585
 www.ucindy.com


RECOMMENDED FOR APPROVAL	DESIGN ENGINEER	DATE
DESIGNED: CAS	DRAWN: MAC	
CHECKED: BJP	CHECKED: BJP	

HANCOCK COUNTY
 PLAN & PROFILE
 LINE "A"

HORIZONTAL SCALE 1" = 20'	BRIDGE FILE
VERTICAL SCALE 1" = 5'	DESIGNATION 1902783
SURVEY BOOK	SHEETS 10 of 61
CONTRACT R-42755	PROJECT 1902783

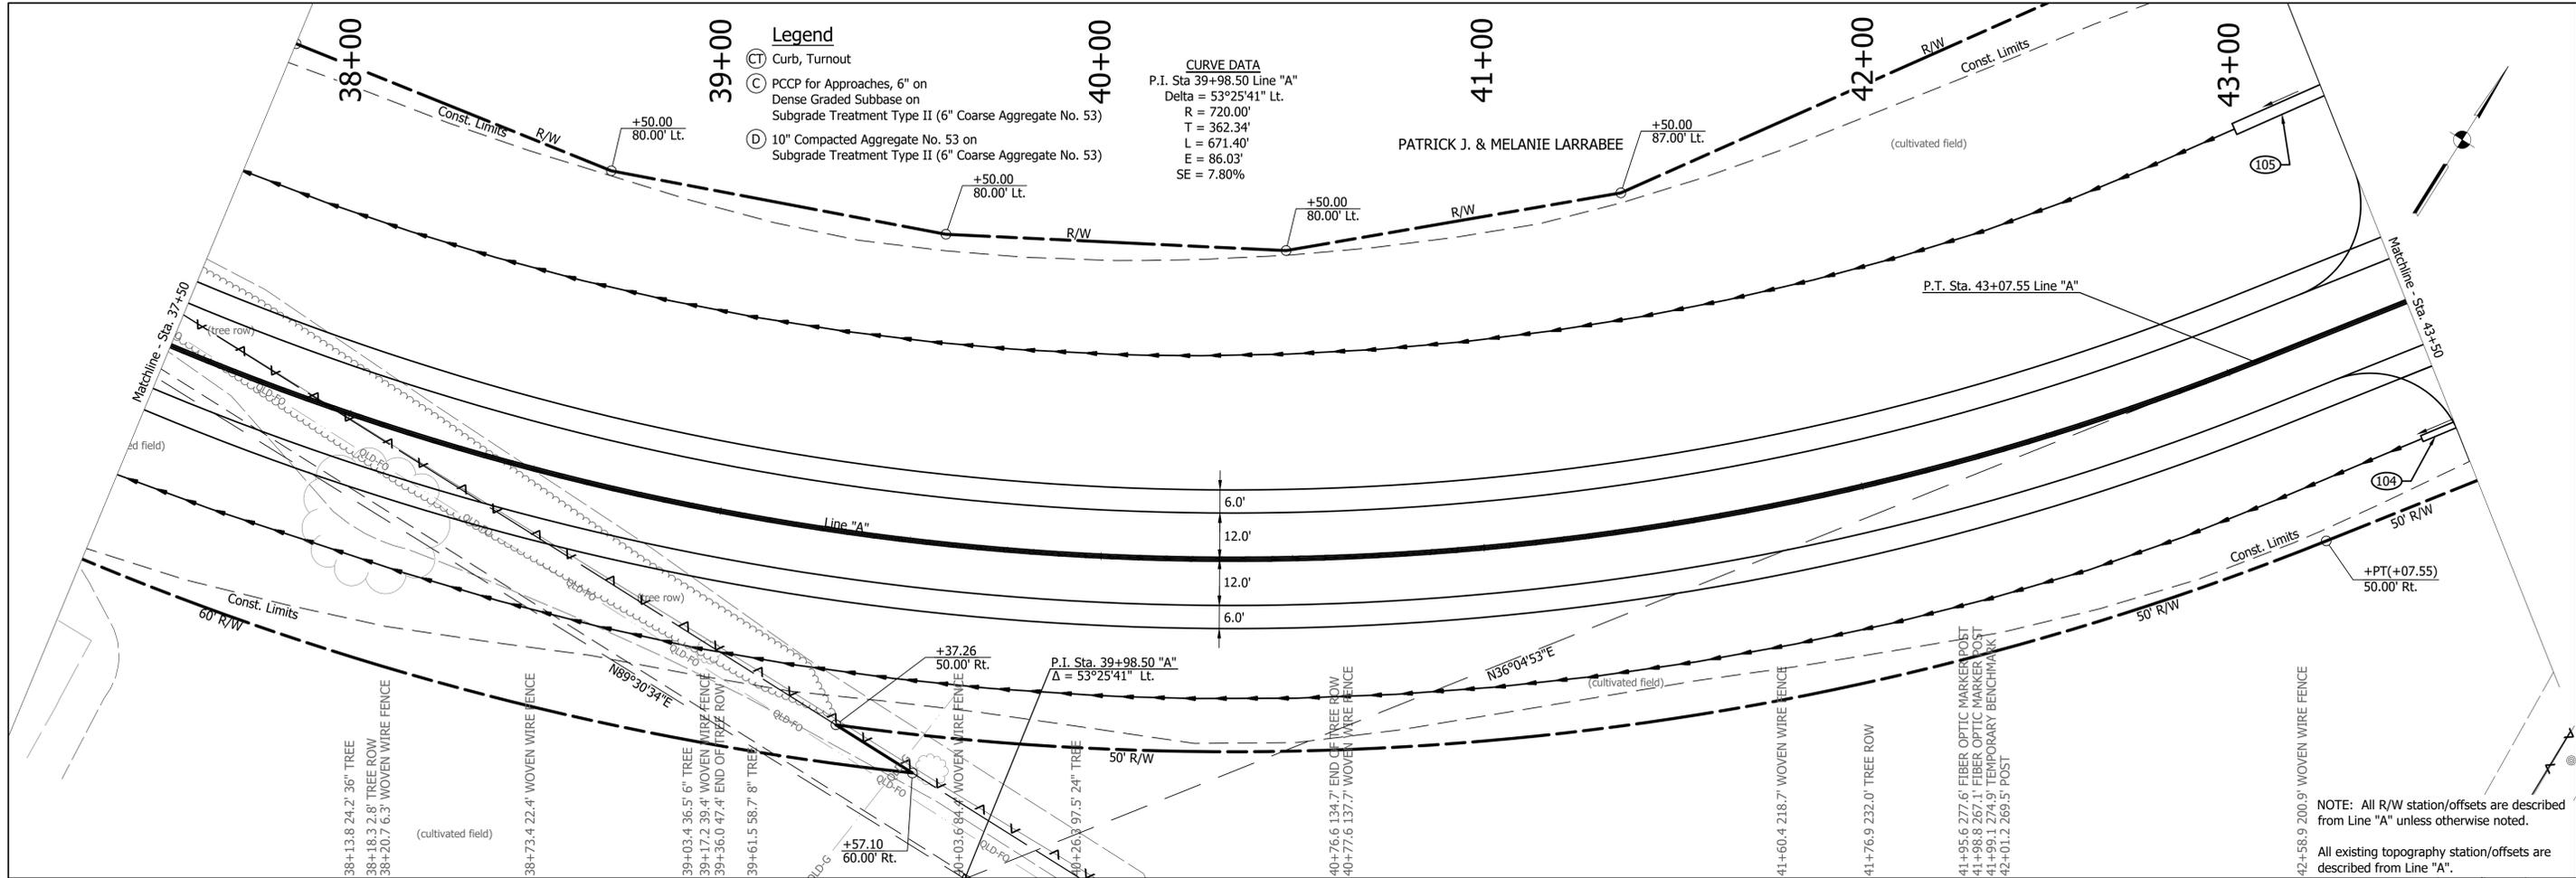

NOTE: All R/W station/offsets are described from Line "A" unless otherwise noted.
All existing topography station/offsets are described from Line "A".

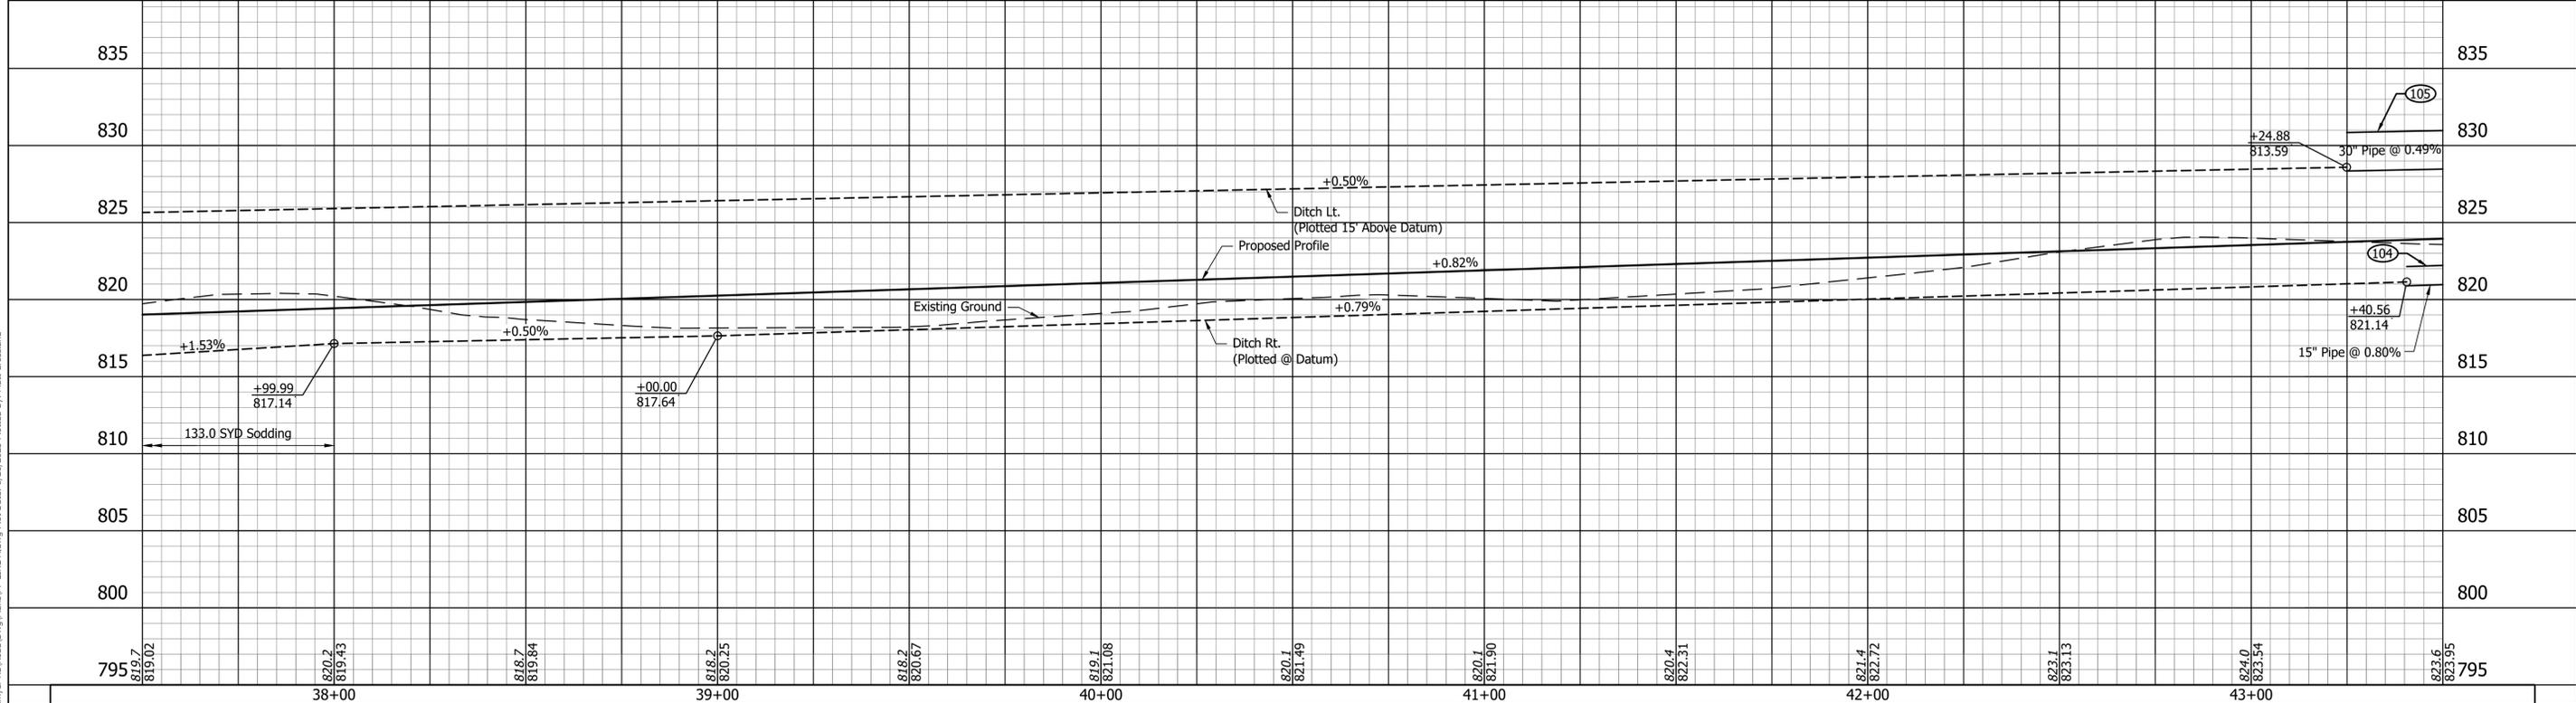



File Name: P:\RD\CD\21-469_Srinemeyer_Rd\Road\Drawings\PP_Line_A.dwg Plot Date: 8/21/2023 Plotted By: Matt Crossland

UNITED Consulting
 8440 Allison Pointe Boulevard, Suite 200
 Indianapolis, IN 46250
 Phone 317-895-2585
 www.ucindy.com

RECOMMENDED FOR APPROVAL	DESIGN ENGINEER	DATE
DESIGNED: CAS	DRAWN: MAC	
CHECKED: BJP	CHECKED: BJP	

HANCOCK COUNTY
 PLAN & PROFILE
 LINE "A"

HORIZONTAL SCALE 1" = 20'	BRIDGE FILE
VERTICAL SCALE 1" = 5'	DESIGNATION 1902783
SURVEY BOOK	SHEETS
CONTRACT R-42755	11 of 61
	PROJECT 1902783

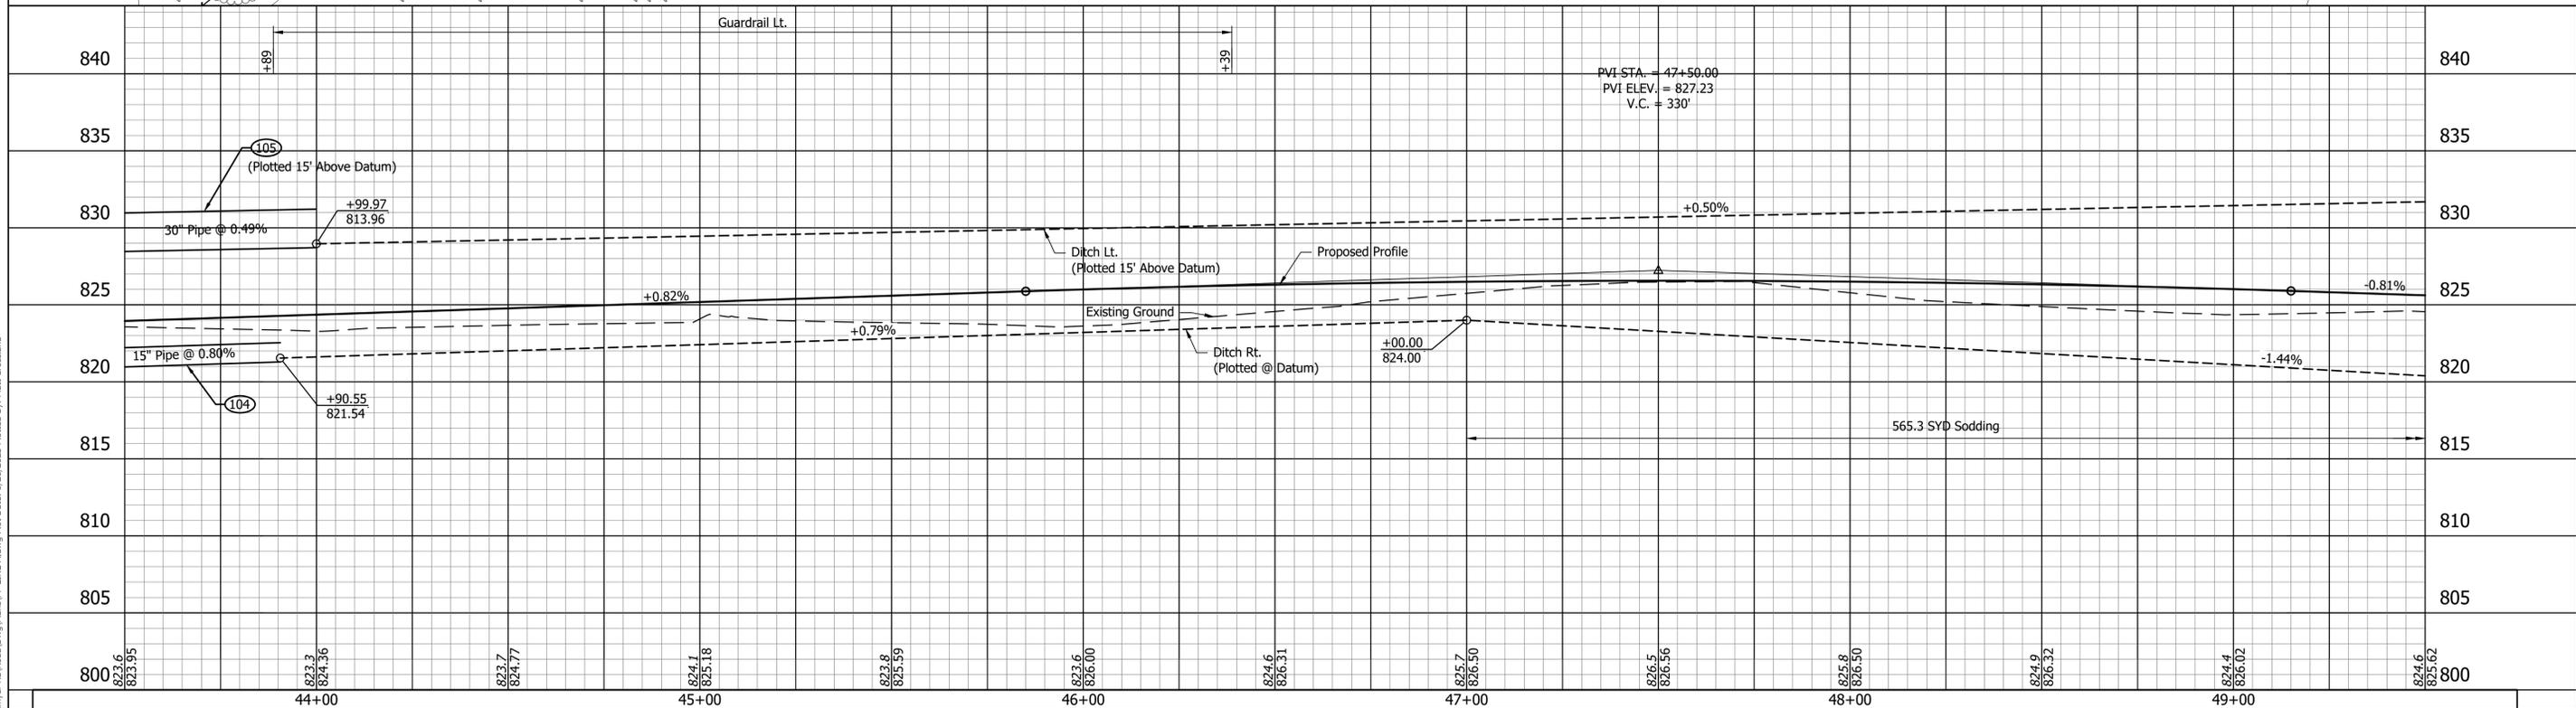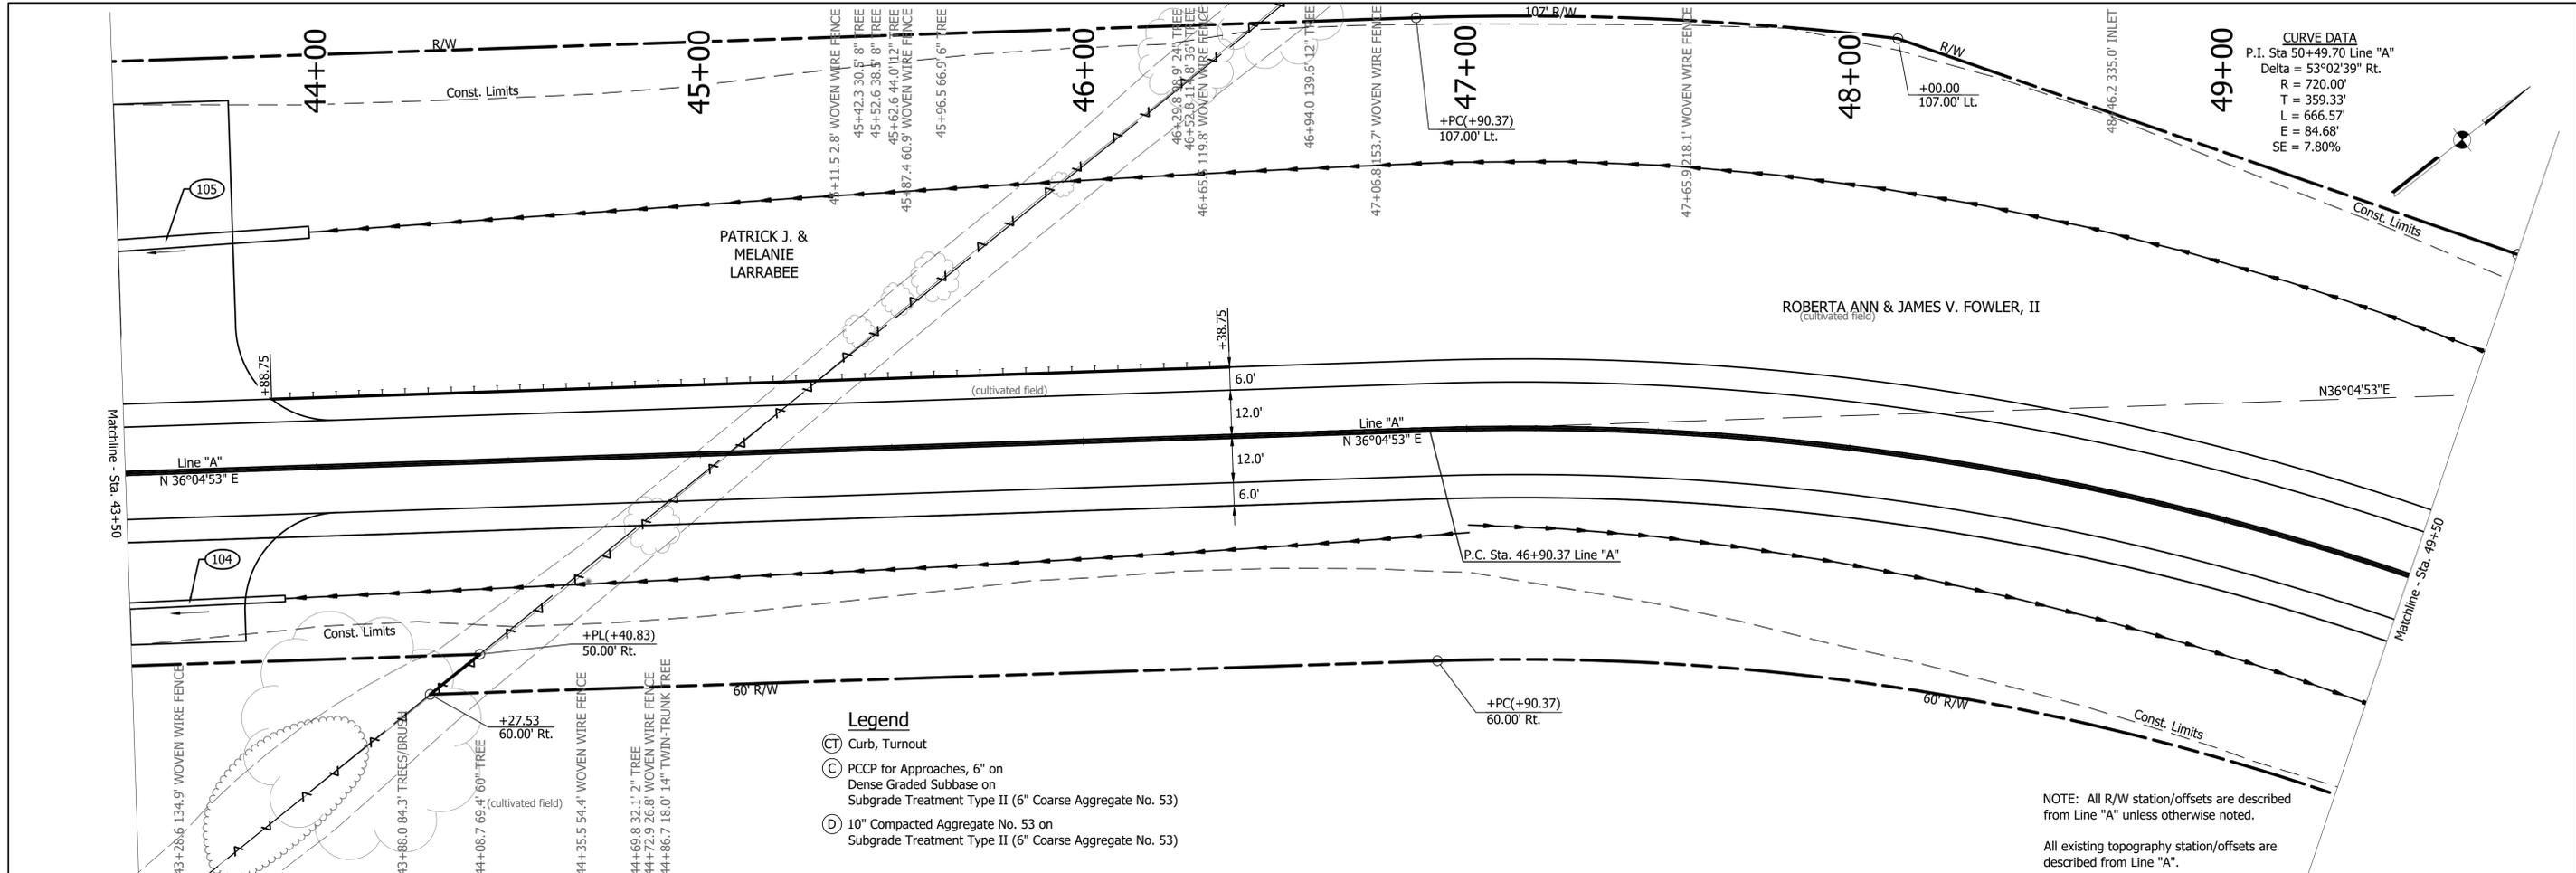


File Name: P:\RD\CDD\21-409_Shermeyer_Rd\Road\Draw\Plans\PP_LINE_A.dwg Plot Date: 8/21/2023 Plotted By: Matt Crossland

UNITED Consulting
 8440 Allison Pointe Boulevard, Suite 200
 Indianapolis, IN 46250
 Phone 317-895-2585
 www.ucindy.com

RECOMMENDED FOR APPROVAL _____		DESIGN ENGINEER _____		DATE _____	
DESIGNED: CAS	DRAWN: MAC				
CHECKED: BJP	CHECKED: BJP				


HANCOCK COUNTY
PLAN & PROFILE
LINE "A"

HORIZONTAL SCALE 1" = 20'	BRIDGE FILE -
VERTICAL SCALE 1" = 5'	DESIGNATION 1902783
SURVEY BOOK -	SHEETS 12 of 61
CONTRACT R-42755	PROJECT 1902783

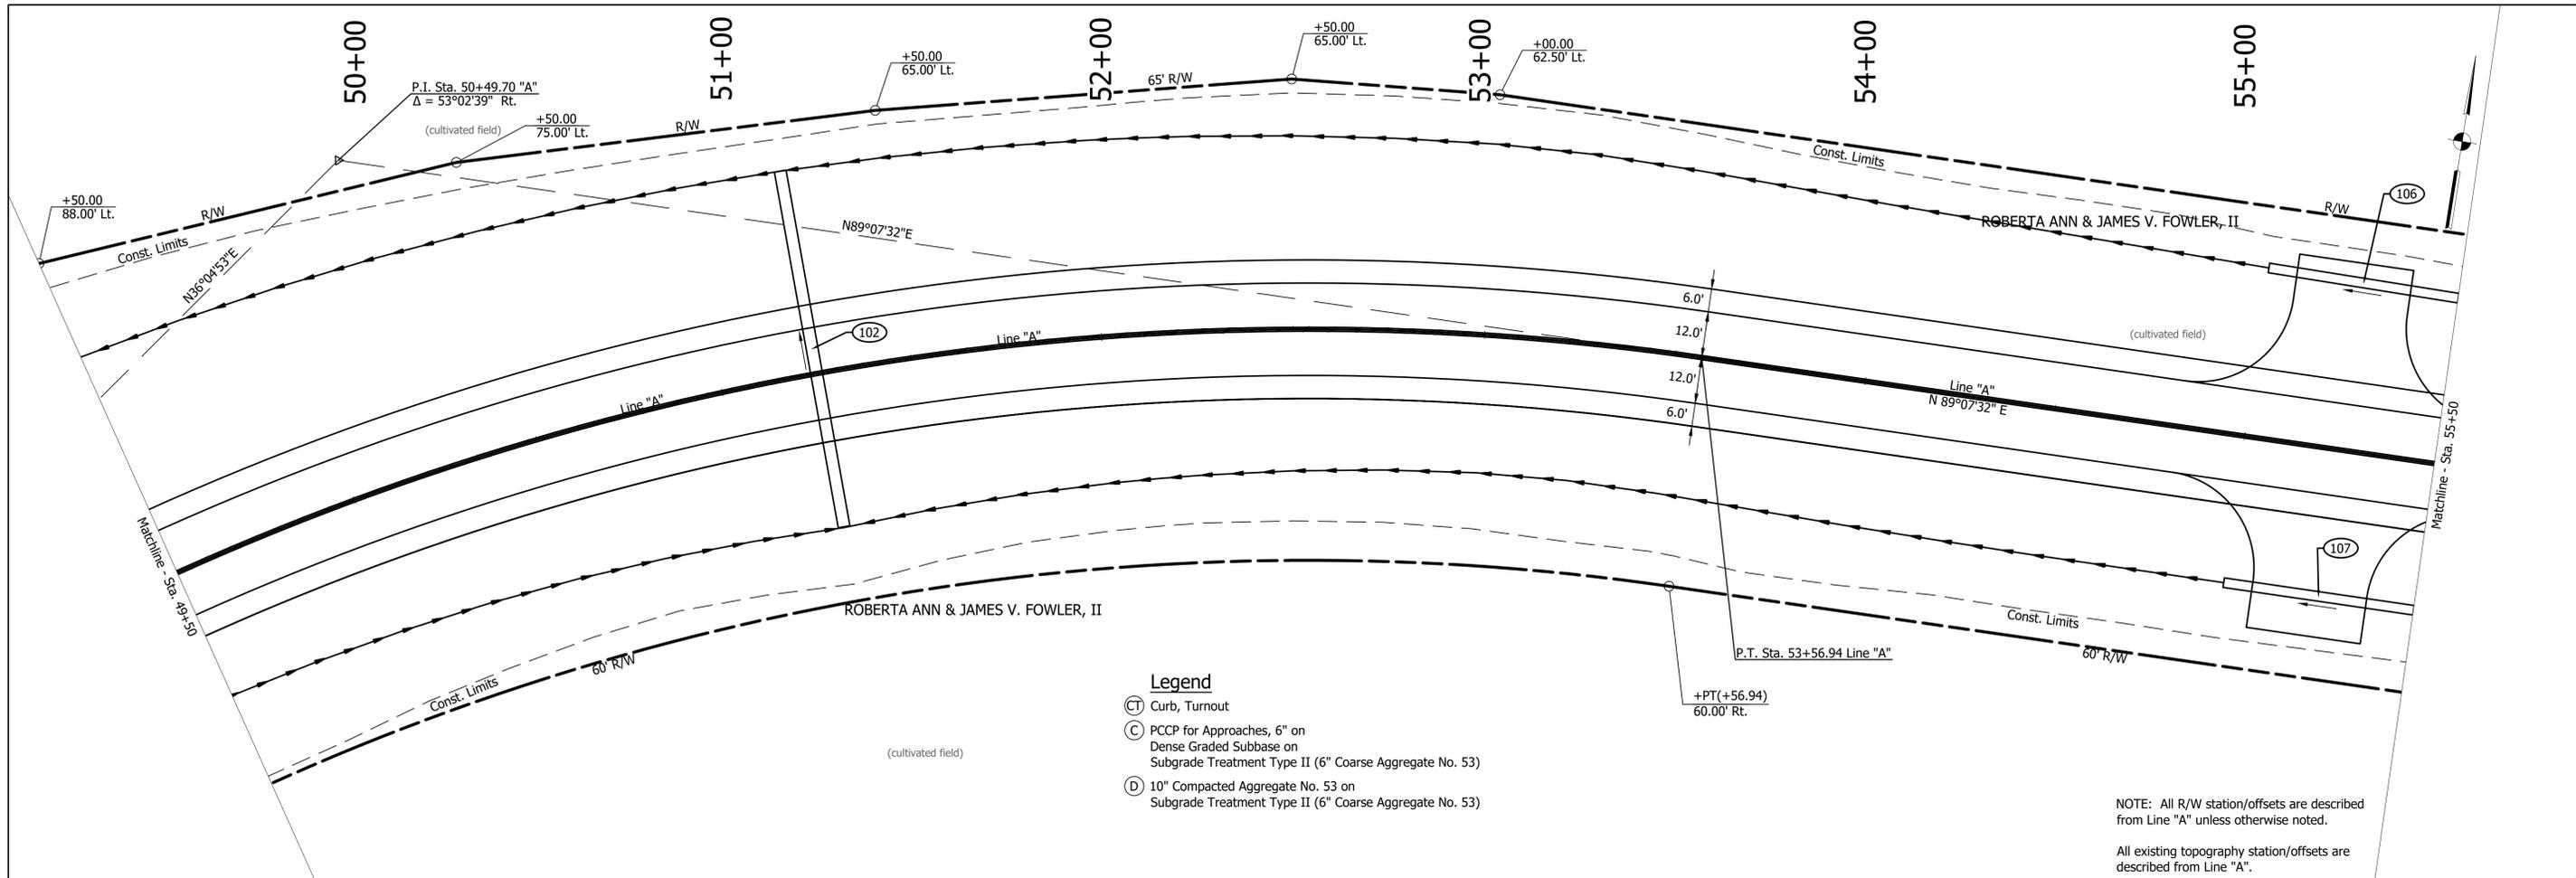

- Legend**
- (T) Curb, Turnout
 - (C) PCCP for Approaches, 6" on Dense Graded Subbase on Subgrade Treatment Type II (6" Coarse Aggregate No. 53)
 - (D) 10" Compacted Aggregate No. 53 on Subgrade Treatment Type II (6" Coarse Aggregate No. 53)

NOTE: All R/W station/offsets are described from Line "A" unless otherwise noted.
All existing topography station/offsets are described from Line "A".

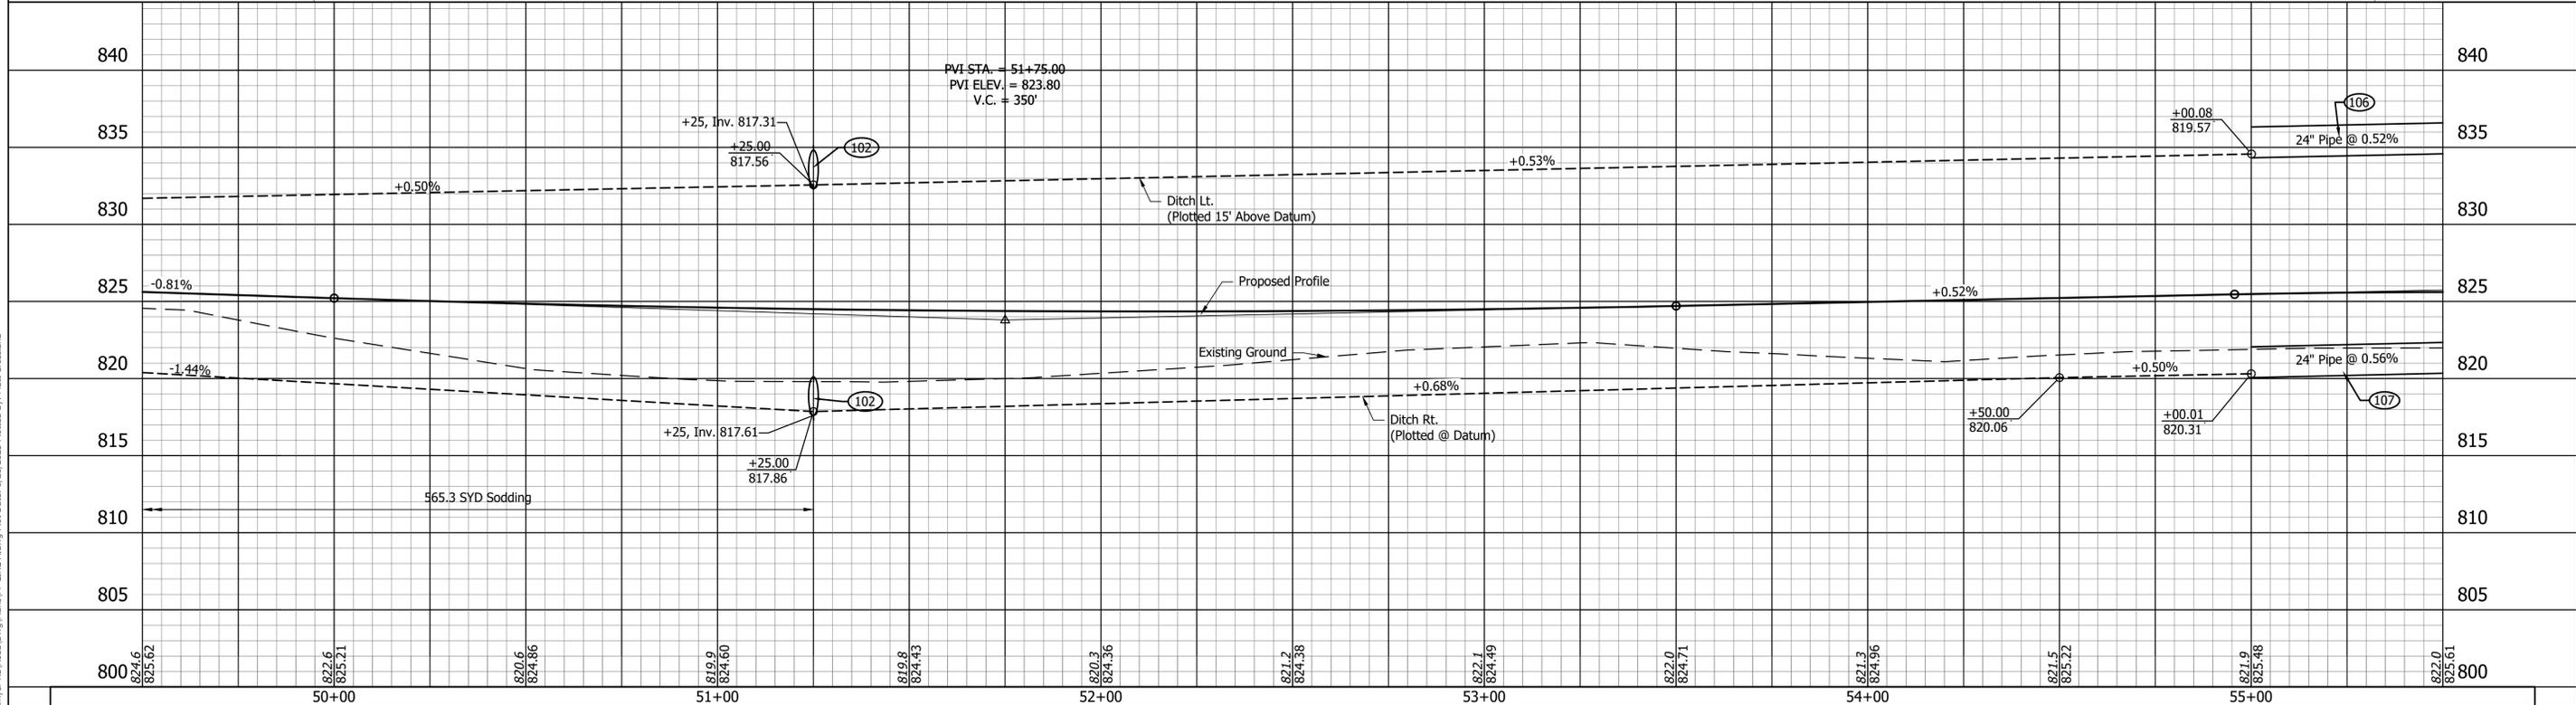

File Name: P:\RD\CD\21-409_Srinewyer\Road\Drawings\Plans\PP LINE A.dwg Plot Date: 8/21/2023 Plotted By: Matt Crossland




8440 Allison Pointe Boulevard, Suite 200
Indianapolis, IN 46250
Phone 317-895-2585
www.ucindy.com

RECOMMENDED FOR APPROVAL		DESIGN ENGINEER	DATE
DESIGNED: CAS	DRAWN: MAC		
CHECKED: BJP	CHECKED: BJP		


HANCOCK COUNTY
PLAN & PROFILE
LINE "A"

HORIZONTAL SCALE 1" = 20'	BRIDGE FILE
VERTICAL SCALE 1" = 5'	DESIGNATION 1902783
SURVEY BOOK	SHEETS
-	13 of 61
CONTRACT R-42755	PROJECT 1902783

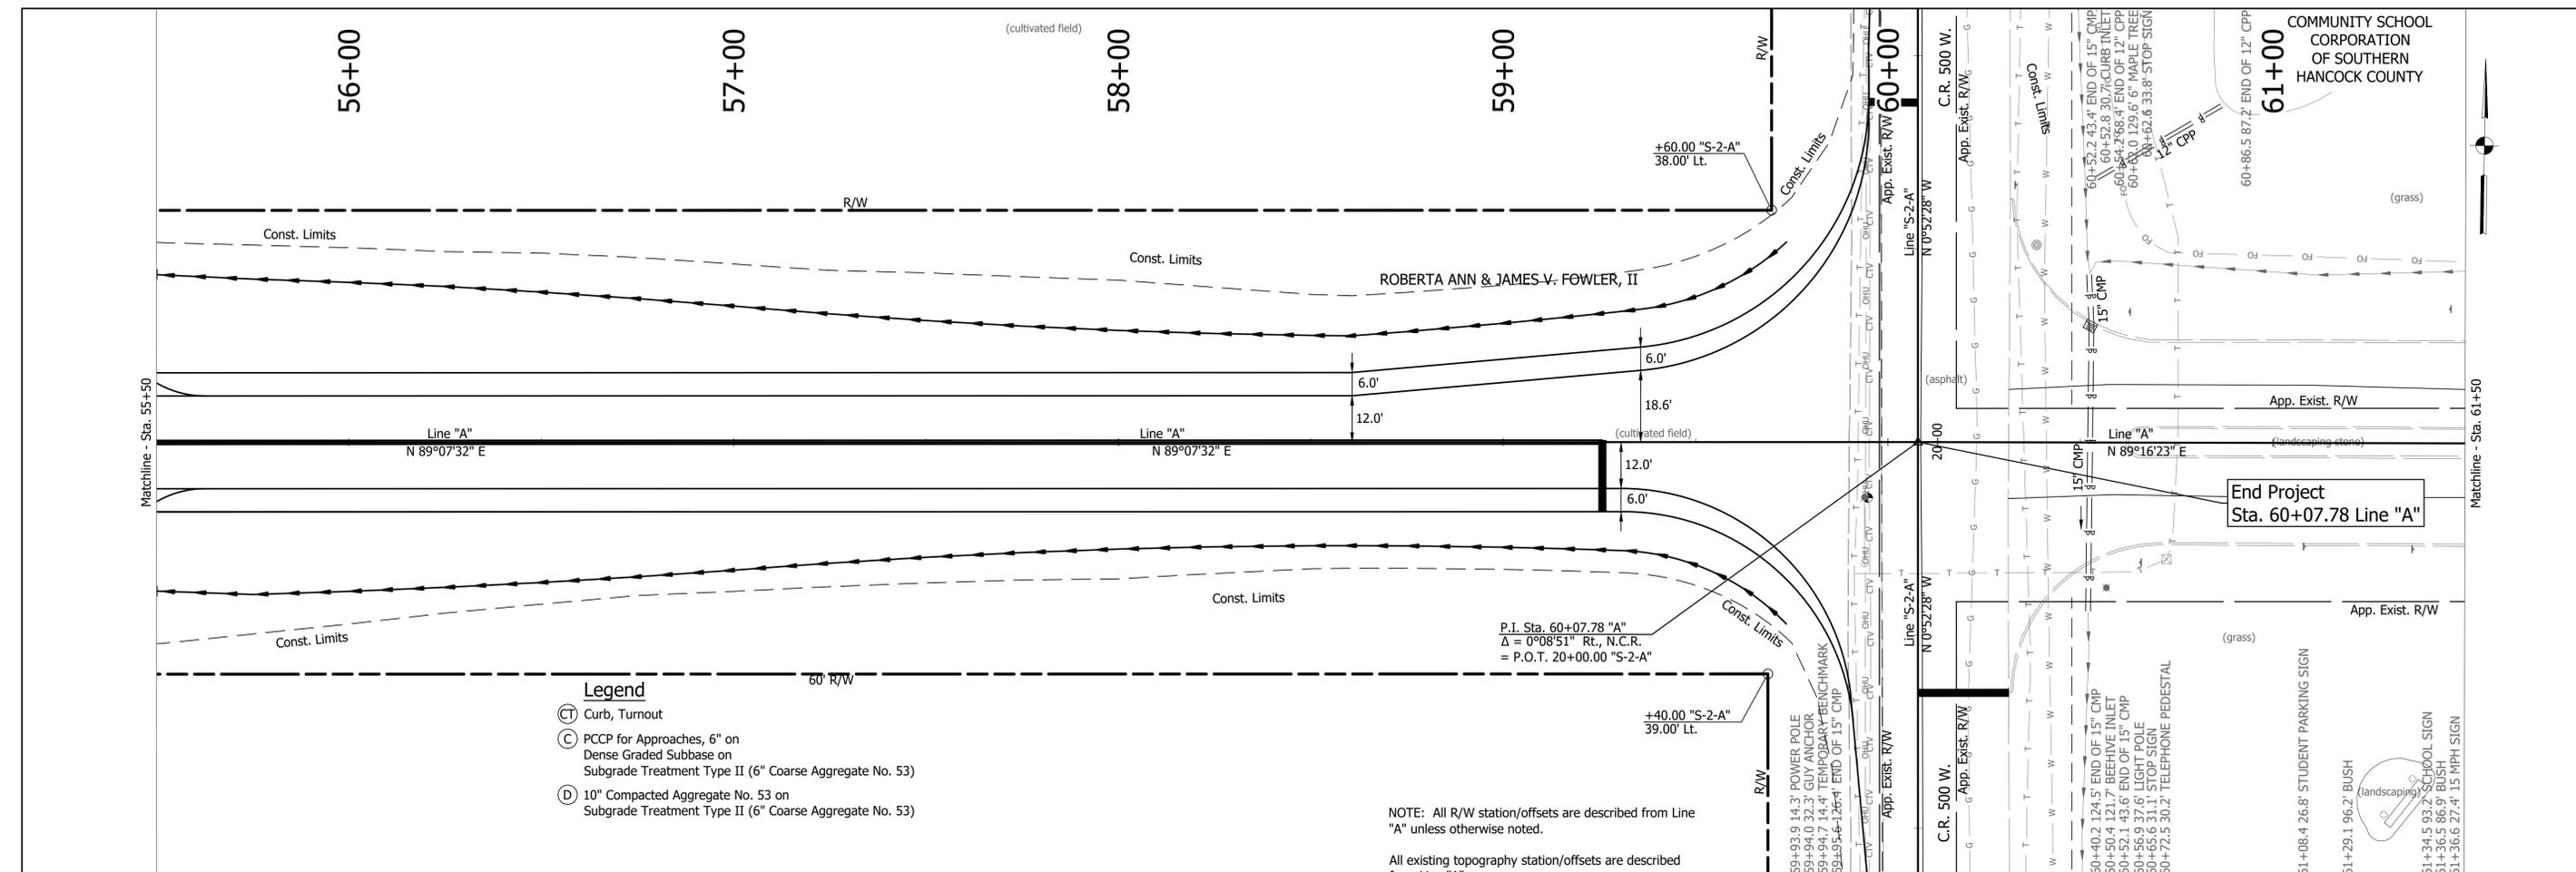

- Legend**
- (CT) Curb, Turnout
 - (C) PCCP for Approaches, 6" on Dense Graded Subbase on Subgrade Treatment Type II (6" Coarse Aggregate No. 53)
 - (D) 10" Compacted Aggregate No. 53 on Subgrade Treatment Type II (6" Coarse Aggregate No. 53)

NOTE: All R/W station/offsets are described from Line "A" unless otherwise noted.
All existing topography station/offsets are described from Line "A".

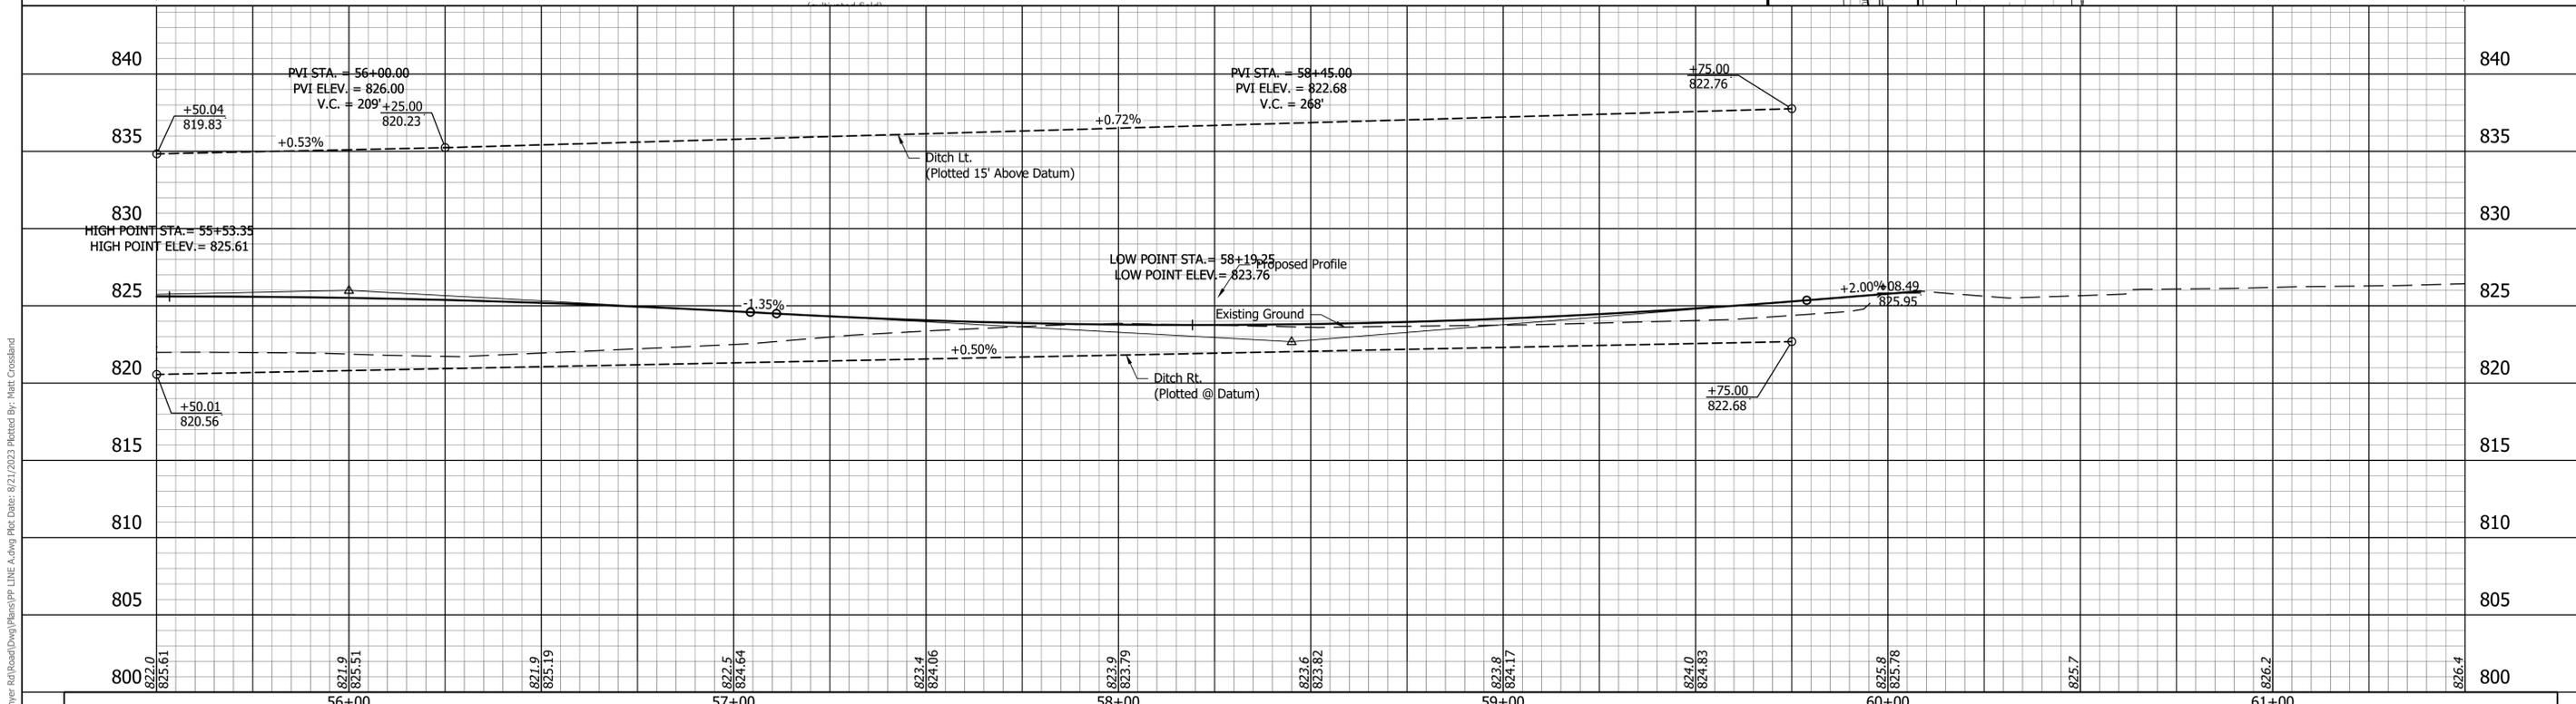

UNITED Consulting
 8440 Allison Pointe Boulevard, Suite 200
 Indianapolis, IN 46250
 Phone 317-895-2585
 www.ucindy.com


RECOMMENDED FOR APPROVAL _____
 DESIGN ENGINEER _____ DATE _____

DESIGNED: CAS DRAWN: MAC
 CHECKED: BJP CHECKED: BJP

HANCOCK COUNTY
 PLAN & PROFILE
 LINE "A"


HORIZONTAL SCALE 1" = 20'	BRIDGE FILE -
VERTICAL SCALE 1" = 5'	DESIGNATION 1902783
SURVEY BOOK -	SHEETS 14 of 61
CONTRACT R-42755	PROJECT 1902783

File Name: P:\RD\CDD\21-409_Srinewyer_Rd\Road\Drawings\PP LINE A.dwg Plot Date: 8/21/2023 Plotted By: Matt Crossland

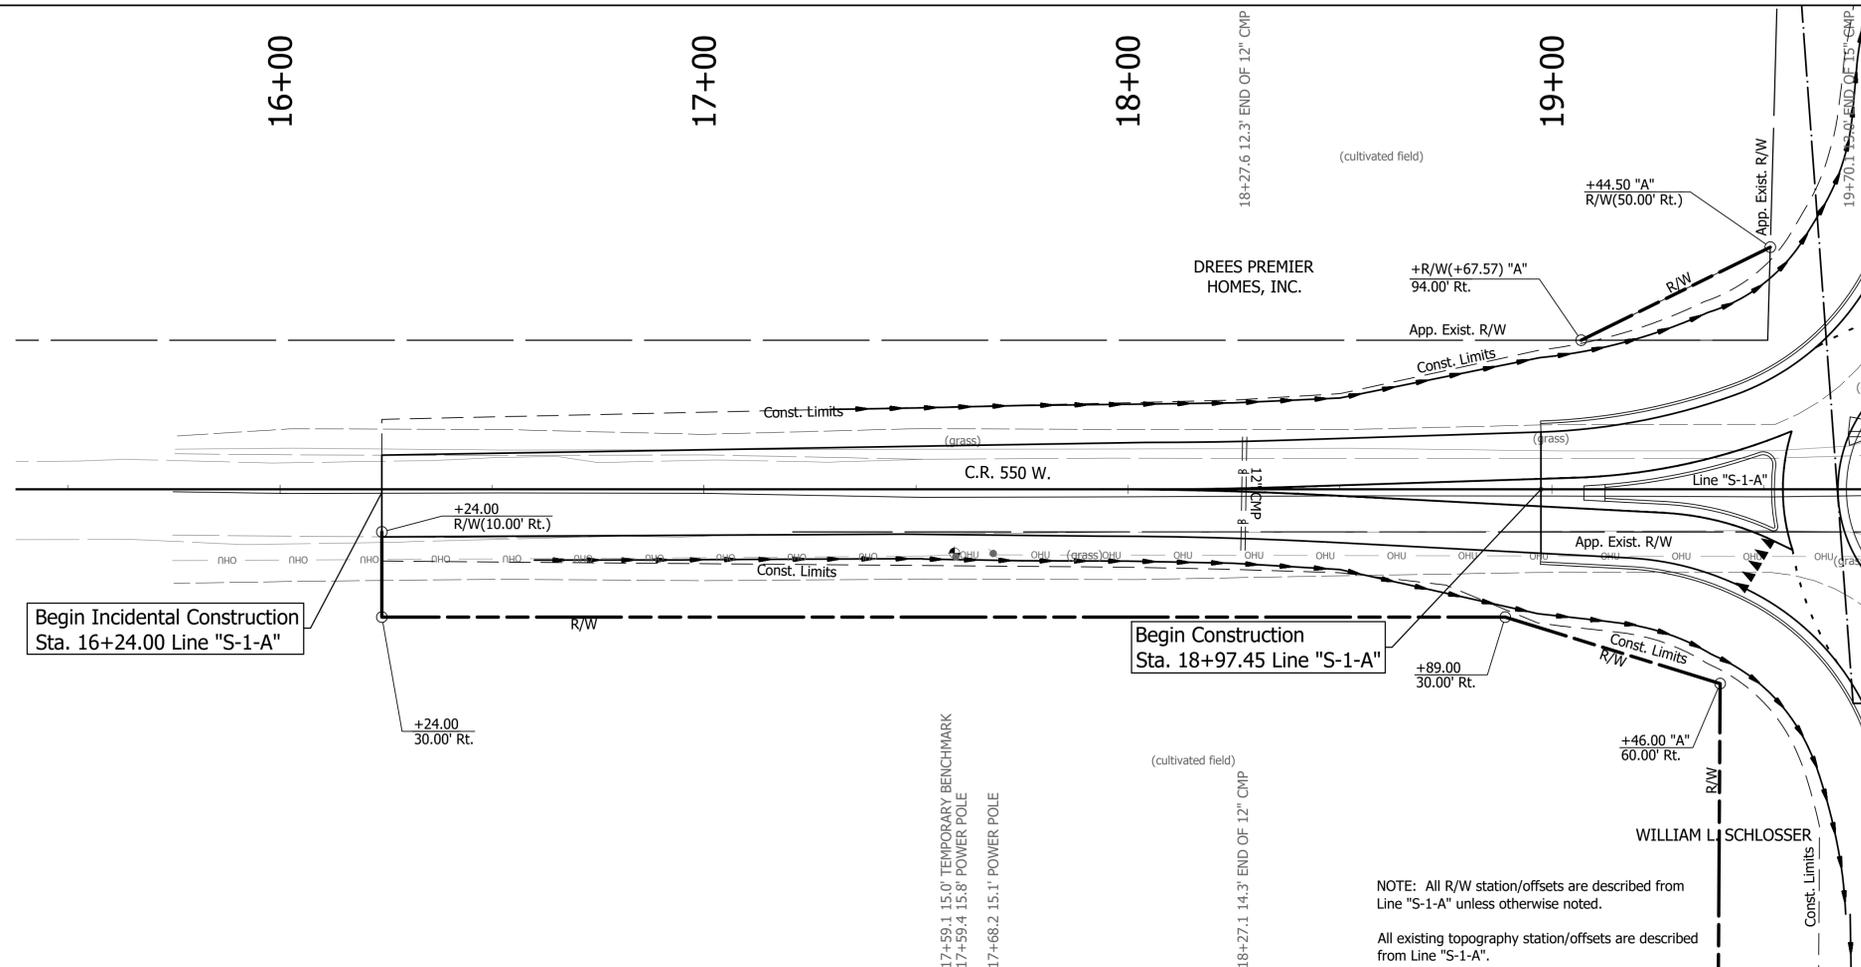

- Legend**
- (CT) Curb, Turnout
 - (C) PCCP for Approaches, 6" on Dense Graded Subbase on Subgrade Treatment Type II (6" Coarse Aggregate No. 53)
 - (D) 10" Compacted Aggregate No. 53 on Subgrade Treatment Type II (6" Coarse Aggregate No. 53)

NOTE: All R/W station/offsets are described from Line "S-1-A" unless otherwise noted.
All existing topography station/offsets are described from Line "S-1-A".

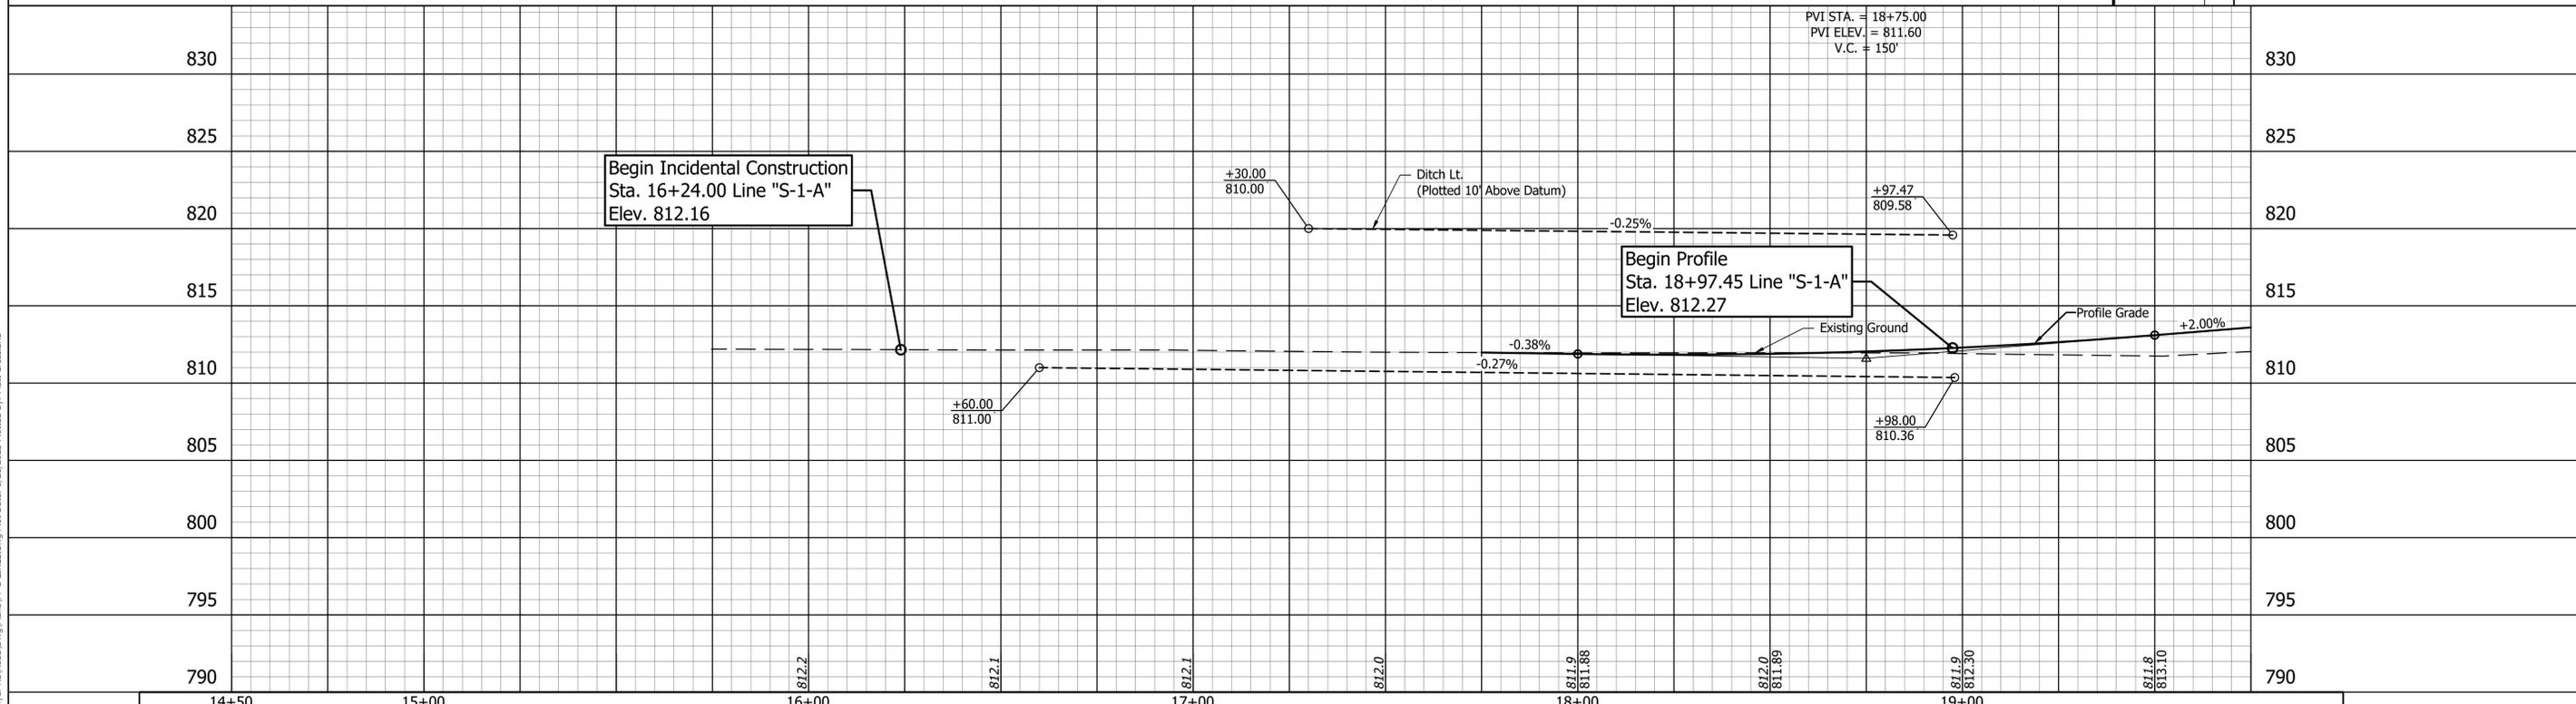

File Name: P:\RD\CD\21-469 Striemeyer Rd\Road\Drawings\Plans\PP 5 LINES.dwg Plot Date: 8/21/2023 Plotted By: Matt Crossland


UNITED Consulting
 8440 Allison Pointe Boulevard, Suite 200
 Indianapolis, IN 46250
 Phone 317-895-2585
 www.ucindy.com

RECOMMENDED FOR APPROVAL _____		DESIGN ENGINEER _____ DATE _____	
DESIGNED: ATW	DRAWN: MAC		
CHECKED: BJP	CHECKED: BJP		

HANCOCK COUNTY
PLAN & PROFILE
LINE "S-1-A"

HORIZONTAL SCALE 1" = 20'	BRIDGE FILE -
VERTICAL SCALE 1" = 5'	DESIGNATION 1902783
SURVEY BOOK -	SHEETS 15 of 61
CONTRACT R-42755	PROJECT 1902783


File Name: P:\RD\CD\21-469 Striemeyer Rd\Road\Drawings\Plans\PP 5 LINES.dwg Plot Date: 8/21/2023 Plotted By: Matt Crossland

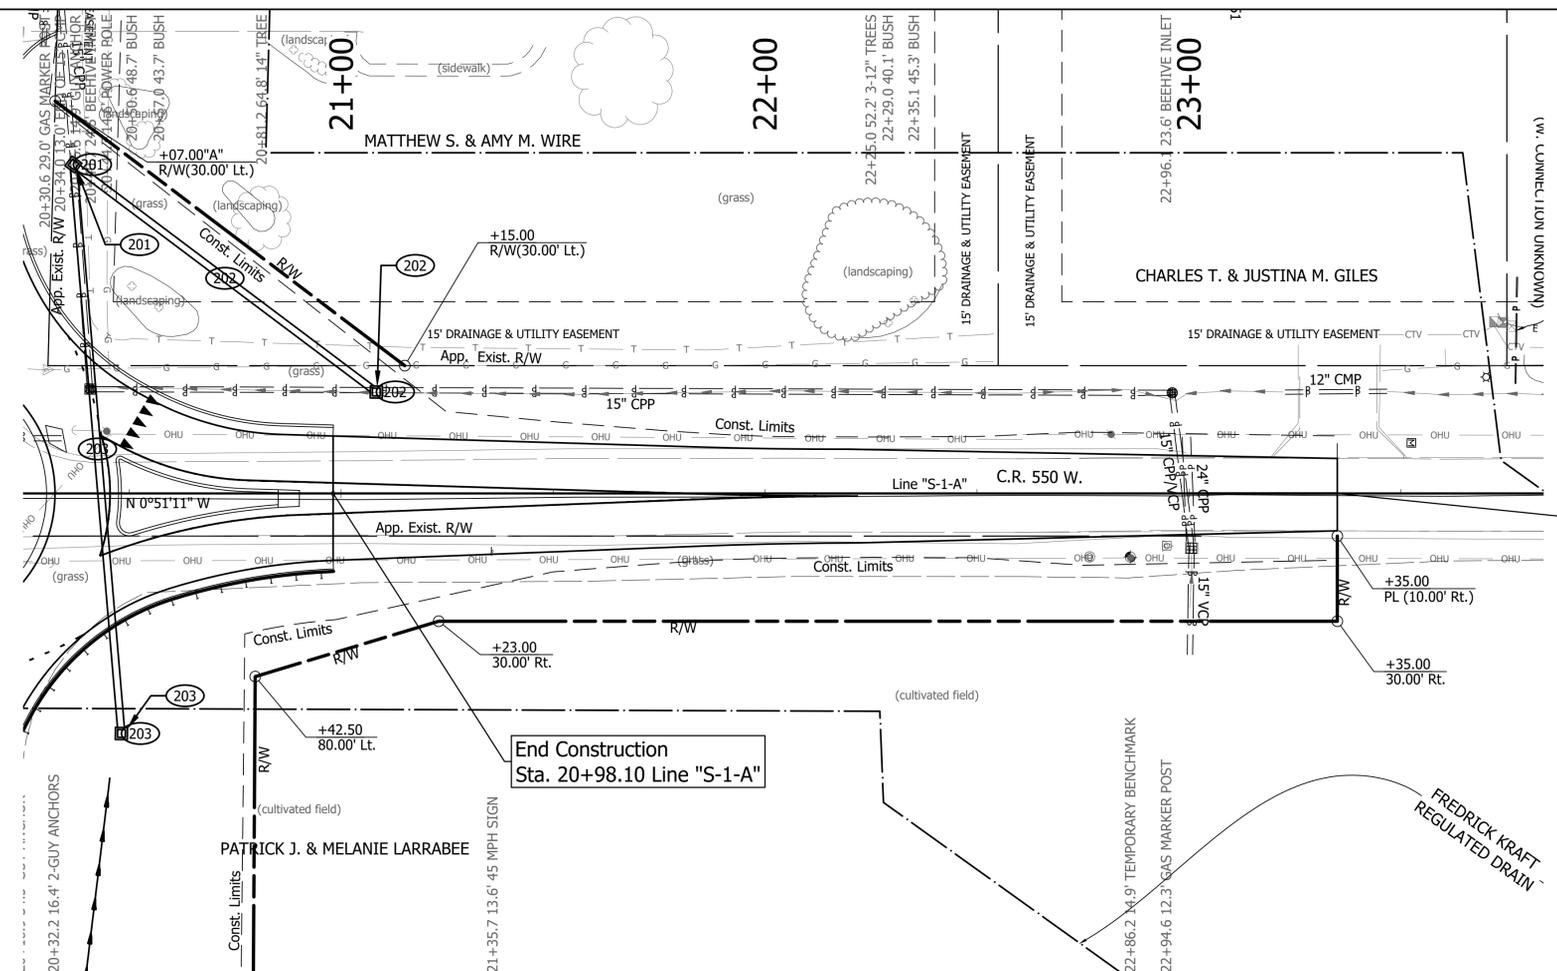

End Incidental Construction Sta. 23+35.00 Line "S-1-A"

End Construction Sta. 20+98.10 Line "S-1-A"

- Legend**
- CT Curb, Turnout
 - C PCCP for Approaches, 6" on Dense Graded Subbase on Subgrade Treatment T NOTE: All R/W station/offsets are described from Line "S-1-A" unless otherwise noted.
 - D 10" Compacted Aggregate Subgrade Treatment T
- All existing topography station/offsets are described from Line "S-1-A".

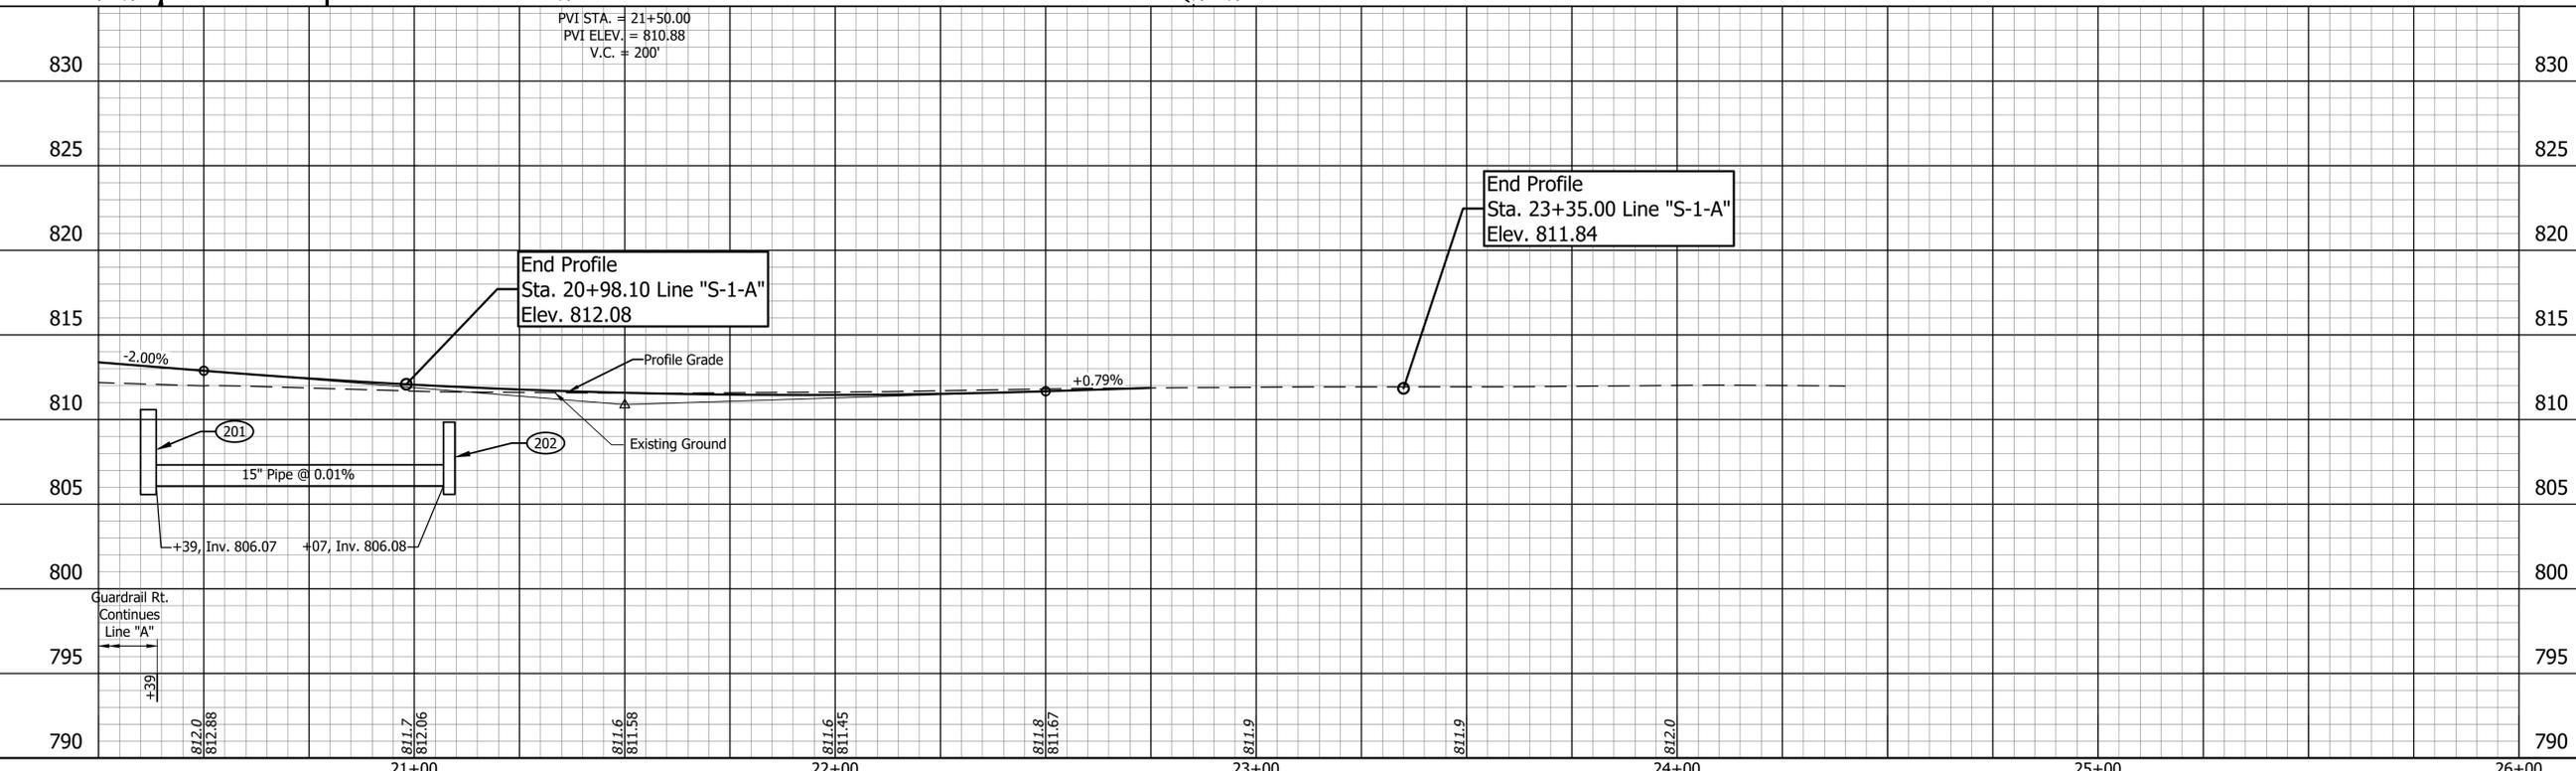

UNITED Consulting

8440 Allison Pointe Boulevard, Suite 200
 Indianapolis, IN 46250
 Phone 317-895-2585
 www.ucindy.com


RECOMMENDED FOR APPROVAL	DESIGN ENGINEER	DATE
DESIGNED: ATW	DRAWN: MAC	
CHECKED: BJP	CHECKED: BJP	

HANCOCK COUNTY

PLAN & PROFILE
 LINE "S-1-A"

HORIZONTAL SCALE 1" = 20'	BRIDGE FILE -
VERTICAL SCALE 1" = 5'	DESIGNATION 1902783
SURVEY BOOK -	SHEETS 16 of 61
CONTRACT R-42755	PROJECT 1902783

File Name: P:\RD\CD\21-469 Stinemeyer Rd\Road\Drawings\RAE Details.dwg Plot Date: 8/21/2023 Plotted By: Matt Crossland

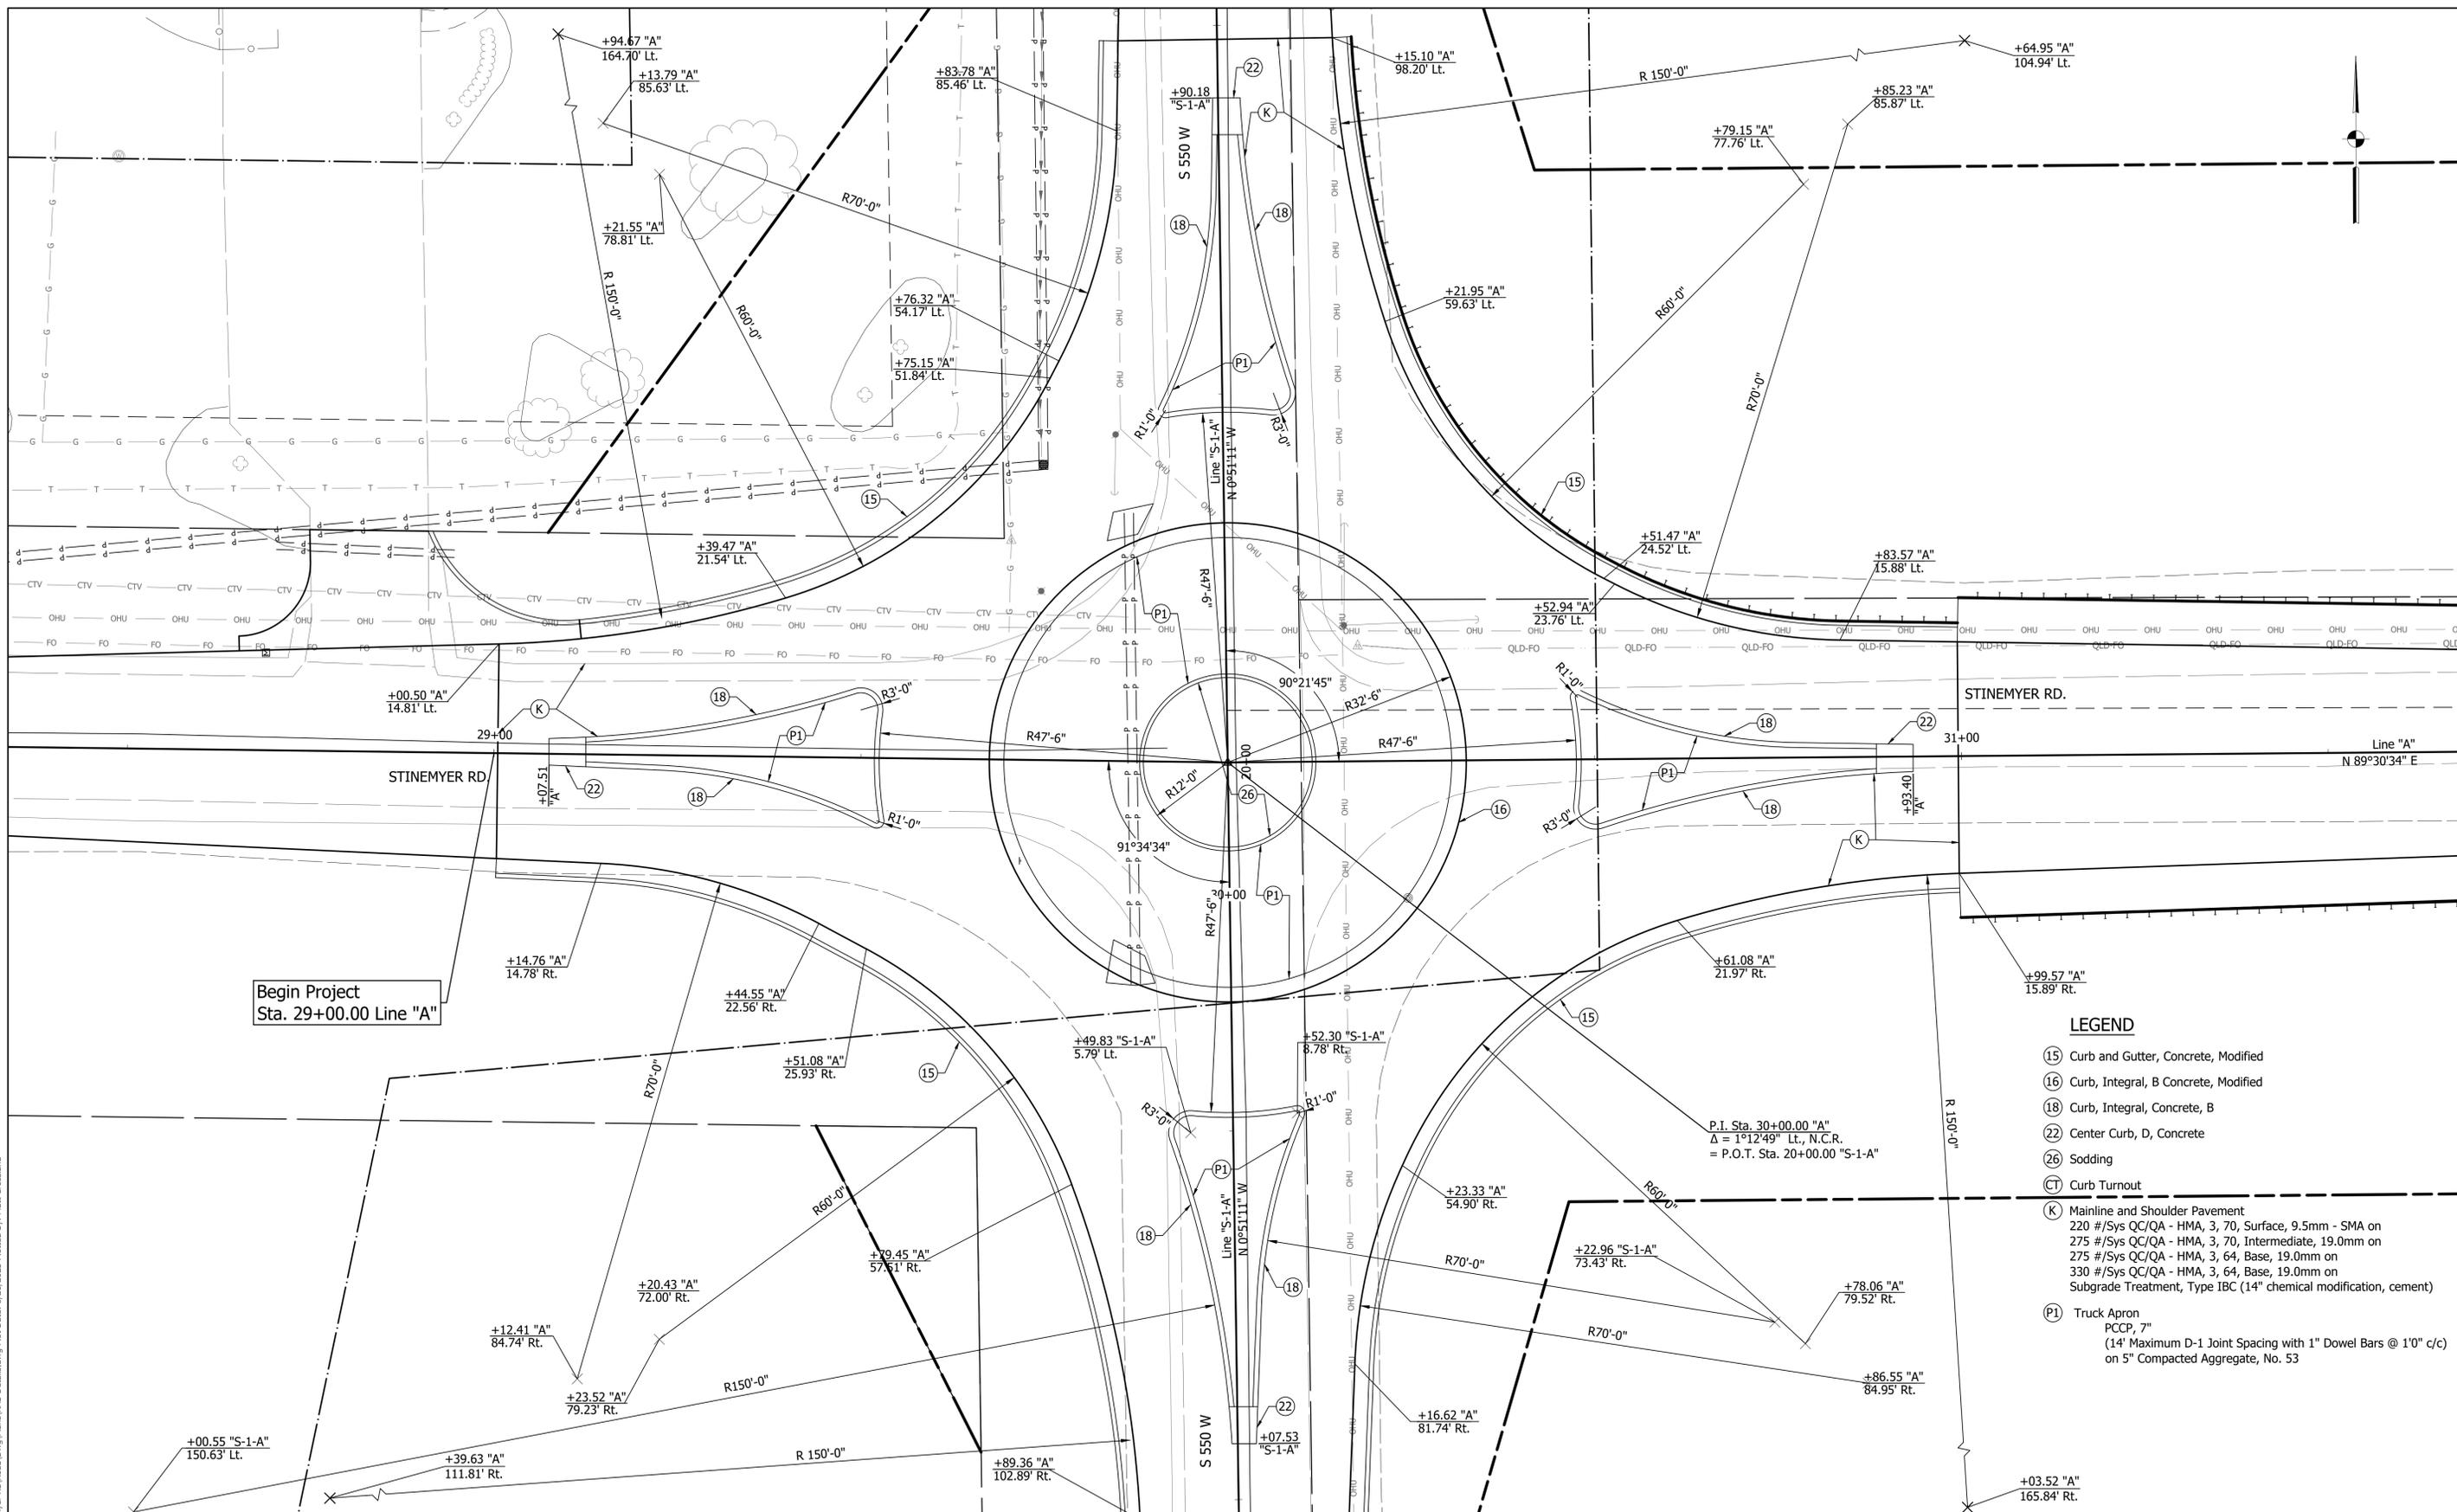

Begin Project
Sta. 29+00.00 Line "A"

- LEGEND**
- (15) Curb and Gutter, Concrete, Modified
 - (16) Curb, Integral, B Concrete, Modified
 - (18) Curb, Integral, Concrete, B
 - (22) Center Curb, D, Concrete
 - (26) Sodding
 - (CT) Curb Turnout
 - (K) Mainline and Shoulder Pavement
220 #/Sys QC/QA - HMA, 3, 70, Surface, 9.5mm - SMA on
275 #/Sys QC/QA - HMA, 3, 70, Intermediate, 19.0mm on
275 #/Sys QC/QA - HMA, 3, 64, Base, 19.0mm on
330 #/Sys QC/QA - HMA, 3, 64, Base, 19.0mm on
Subgrade Treatment, Type IBC (14" chemical modification, cement)
 - (P1) Truck Apron
PCCP, 7"
(14" Maximum D-1 Joint Spacing with 1" Dowel Bars @ 1'0" c/c
on 5" Compacted Aggregate, No. 53

UNITED
Consulting




8440 Allison Pointe Boulevard, Suite 200
Indianapolis, IN 46250
Phone 317-895-2585
www.ucindy.com

RECOMMENDED FOR APPROVAL	DESIGN ENGINEER	DATE
DESIGNED: CAS	DRAWN: MAC	
CHECKED: BJP	CHECKED: BJP	

HANCOCK COUNTY

**550 WEST ROUNDABOUT
DETAIL**

HORIZONTAL SCALE	BRIDGE FILE
1" = 10'	-
VERTICAL SCALE	DESIGNATION
N.A.	1902783
SURVEY BOOK	SHEETS
-	18 of 61
CONTRACT	PROJECT
R-42755	1902783

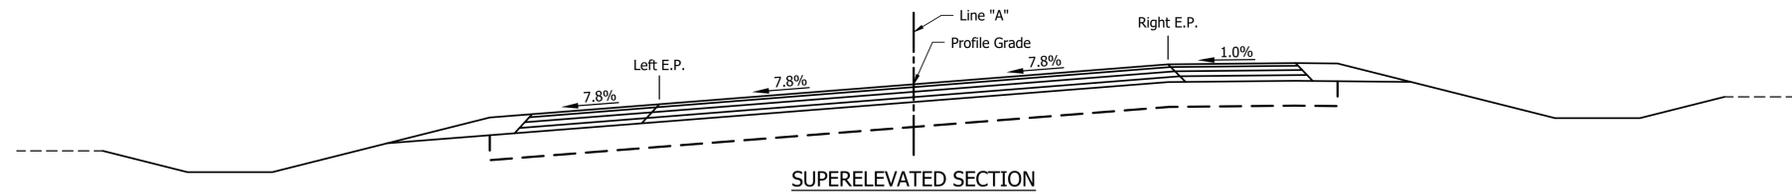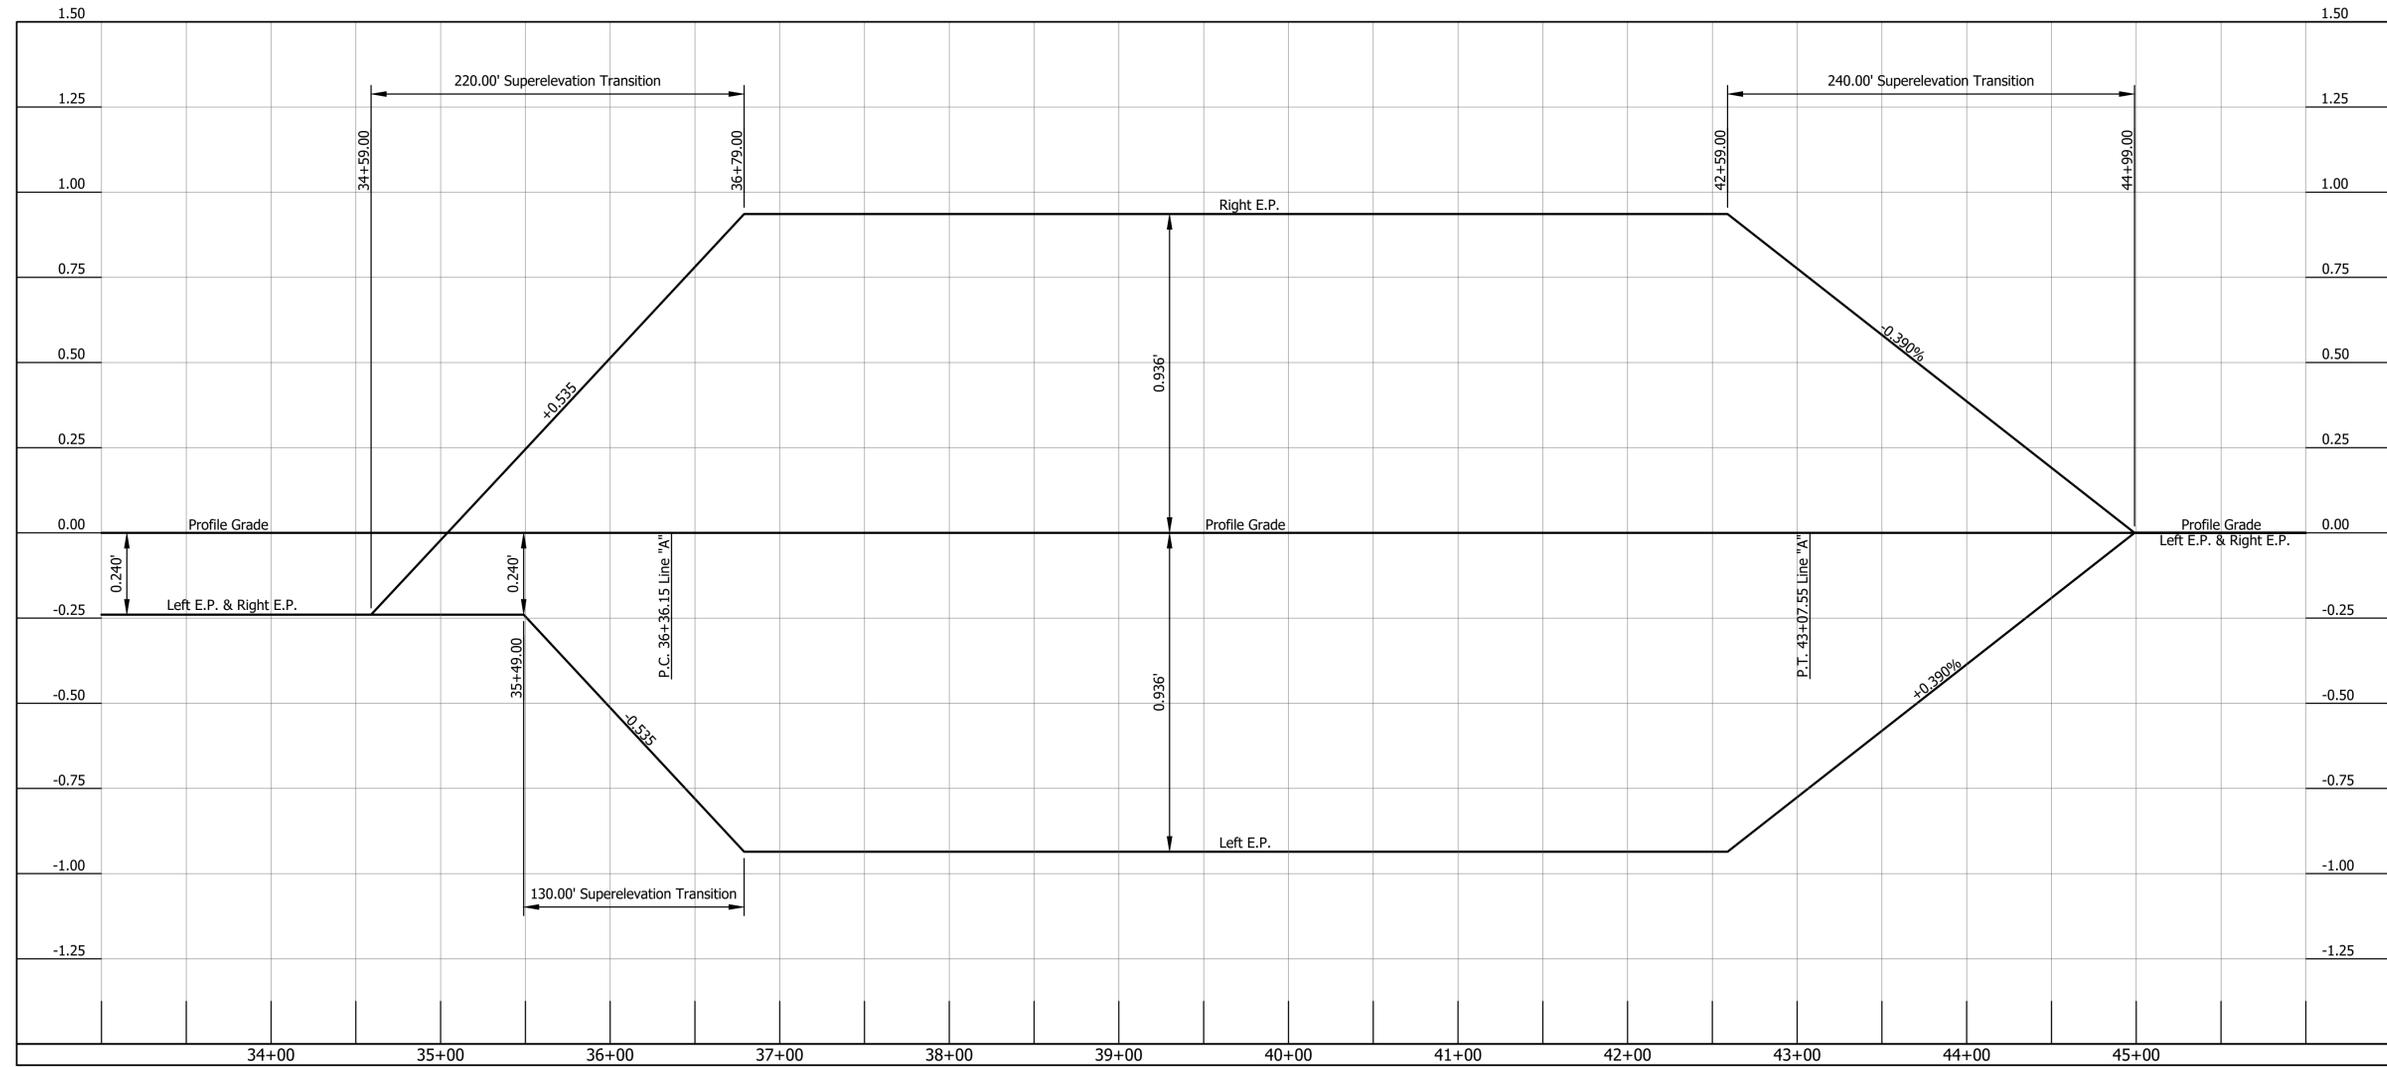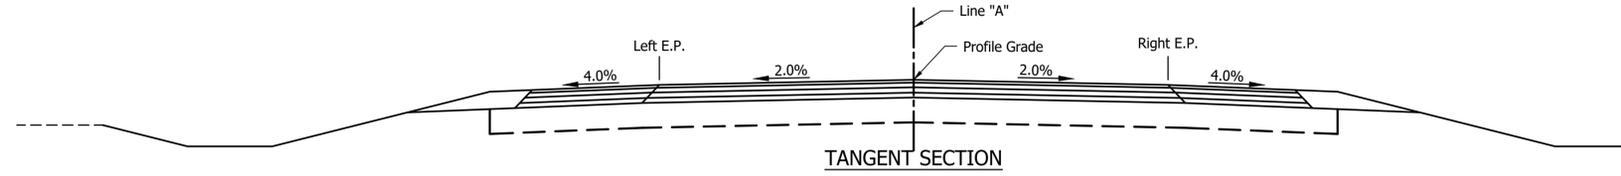

File Name: P:\RD\C3D\21-409 Stinemyer Rd\Road\Draw\Plans\Superelevation.dwg Plot Date: 8/21/2023 Plotted By: Matt Crossland






8440 Allison Pointe Boulevard, Suite 200
Indianapolis, IN 46250
Phone 317-895-2585
www.ucindy.com

RECOMMENDED FOR APPROVAL	
DESIGNED: CAS	DRAWN: MAC
CHECKED: BJP	CHECKED: BJP

HANCOCK COUNTY
SUPERELEVATION DIAGRAM

HORIZONTAL SCALE 1" = 50'	BRIDGE FILE -
VERTICAL SCALE 1" = 0.25'	DESIGNATION 1902783
SURVEY BOOK -	SHEETS 19 of 61
CONTRACT R-42755	PROJECT 1902783

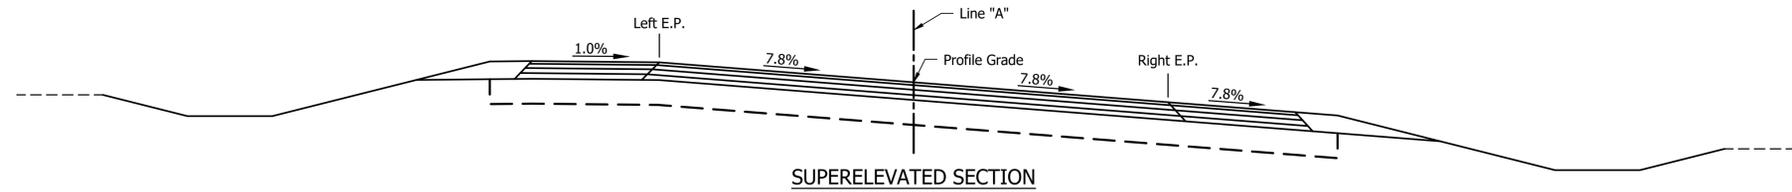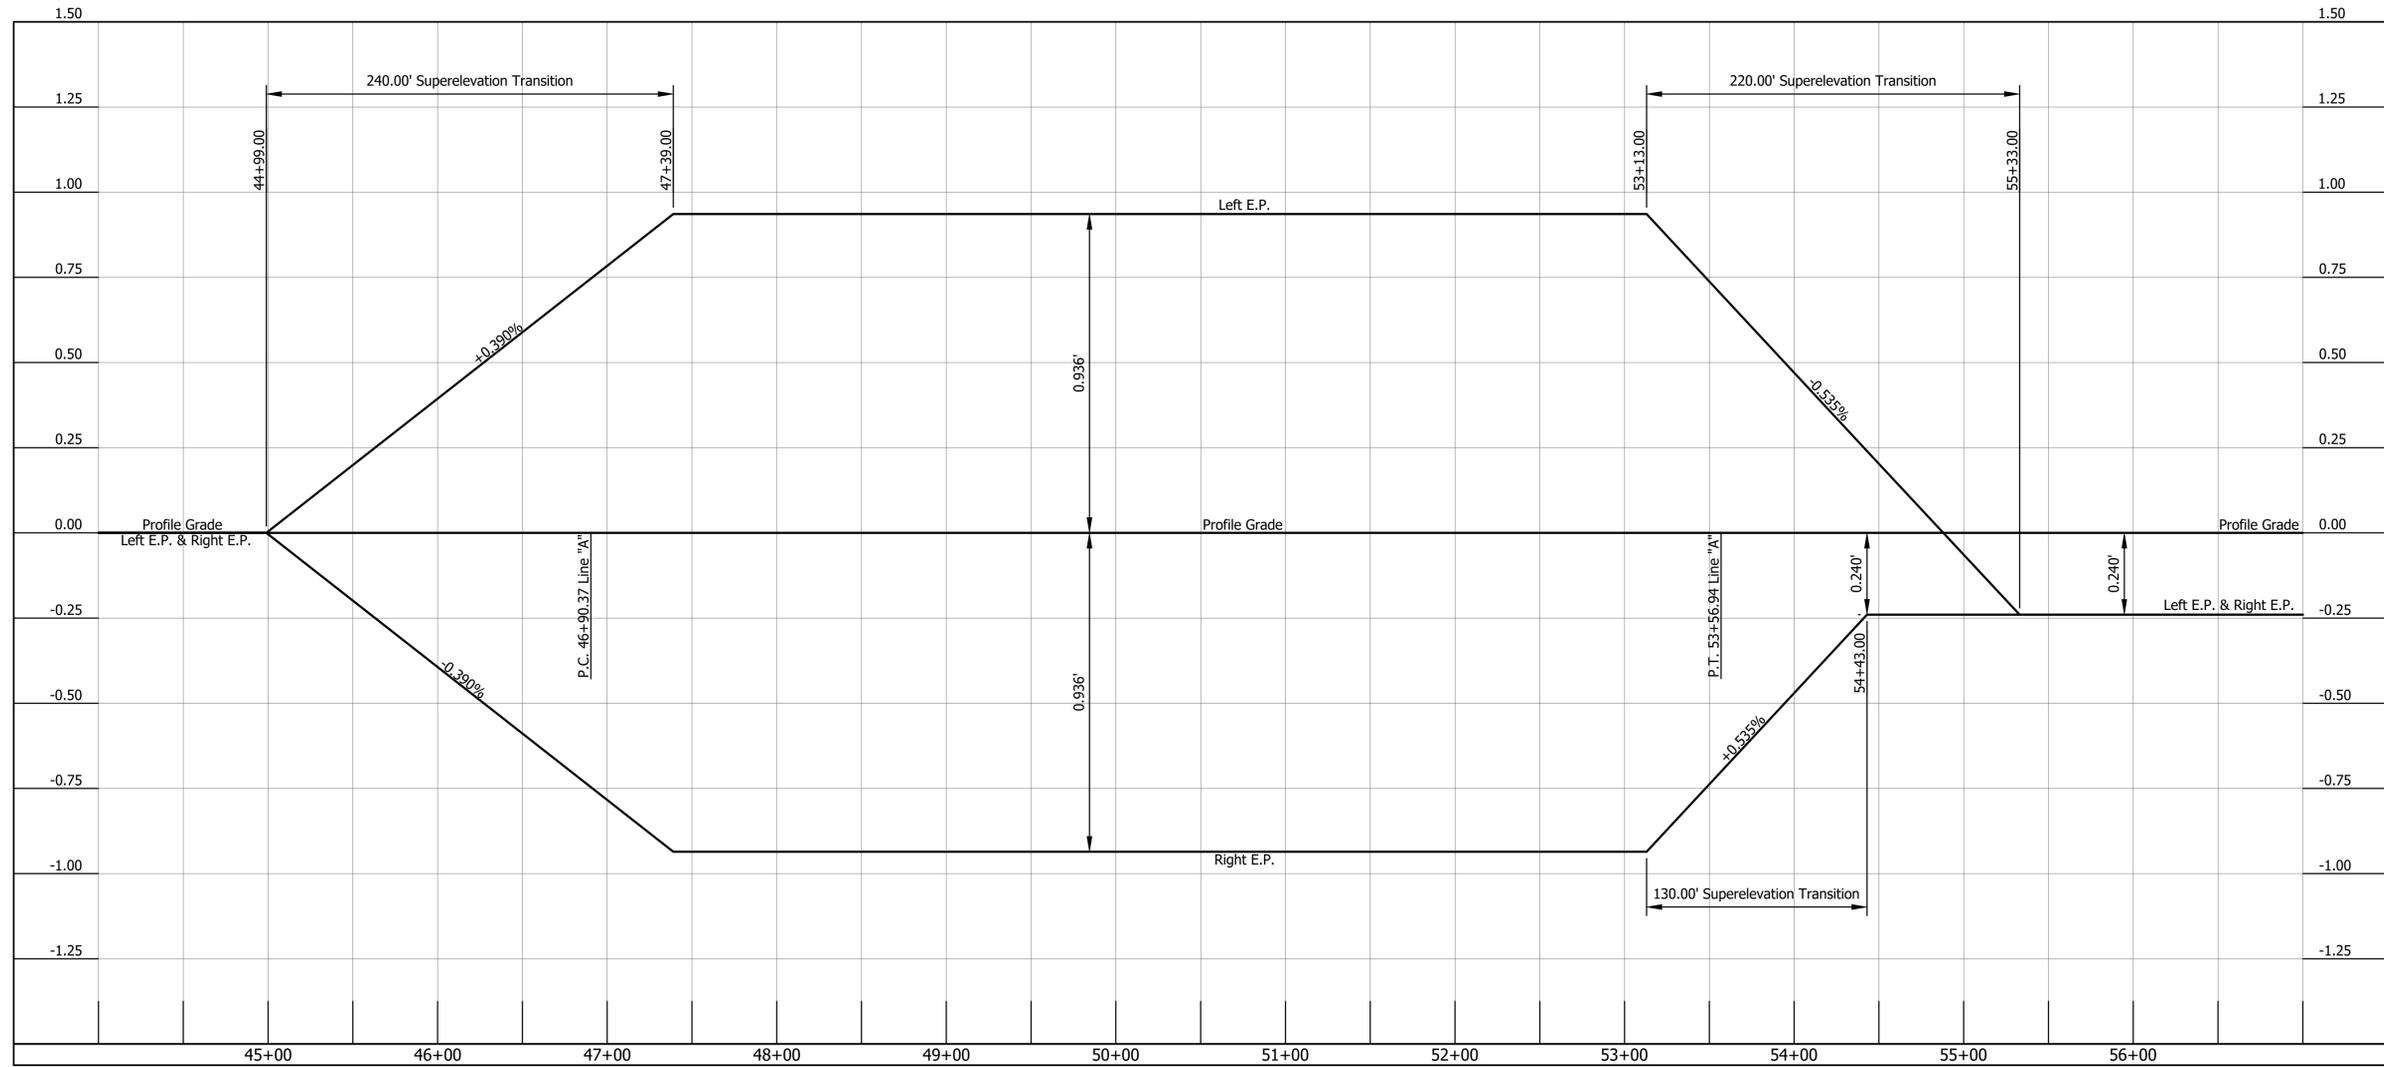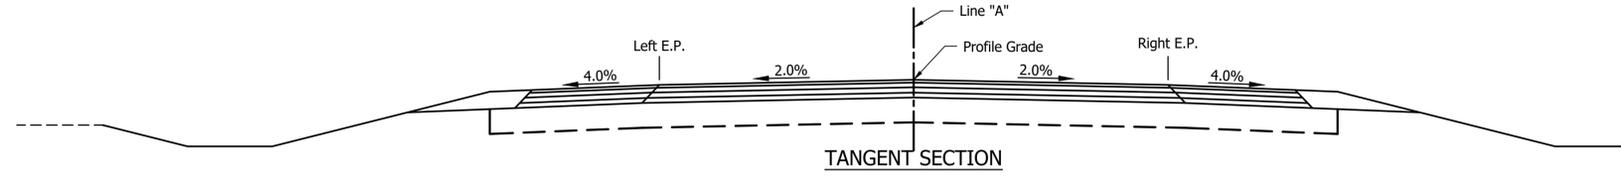

File Name: P:\RD\C3D\21-409 Stinemyer Rd\Road\Draw\Plans\Superelevation.dwg Plot Date: 8/21/2023 Plotted By: Matt Crossland



8440 Allison Pointe Boulevard, Suite 200
Indianapolis, IN 46250
Phone 317-895-2585
www.ucindy.com

RECOMMENDED FOR APPROVAL _____
DESIGN ENGINEER DATE


DESIGNED: CAS DRAWN: MAC
CHECKED: BJP CHECKED: BJP

HANCOCK COUNTY

SUPERELEVATION DIAGRAM

HORIZONTAL SCALE	BRIDGE FILE
1" = 50'	-
VERTICAL SCALE	DESIGNATION
1" = 0.25'	1902783
SURVEY BOOK	SHEETS
-	20 of 61
CONTRACT	PROJECT
R-42755	1902783

File Name: P:\RD\CD\21-469 Stinemyer Rd\Road\Drawings\Plans\EC A.dwg Plc Date: 8/21/2023 Plotted By: Matt Crossland

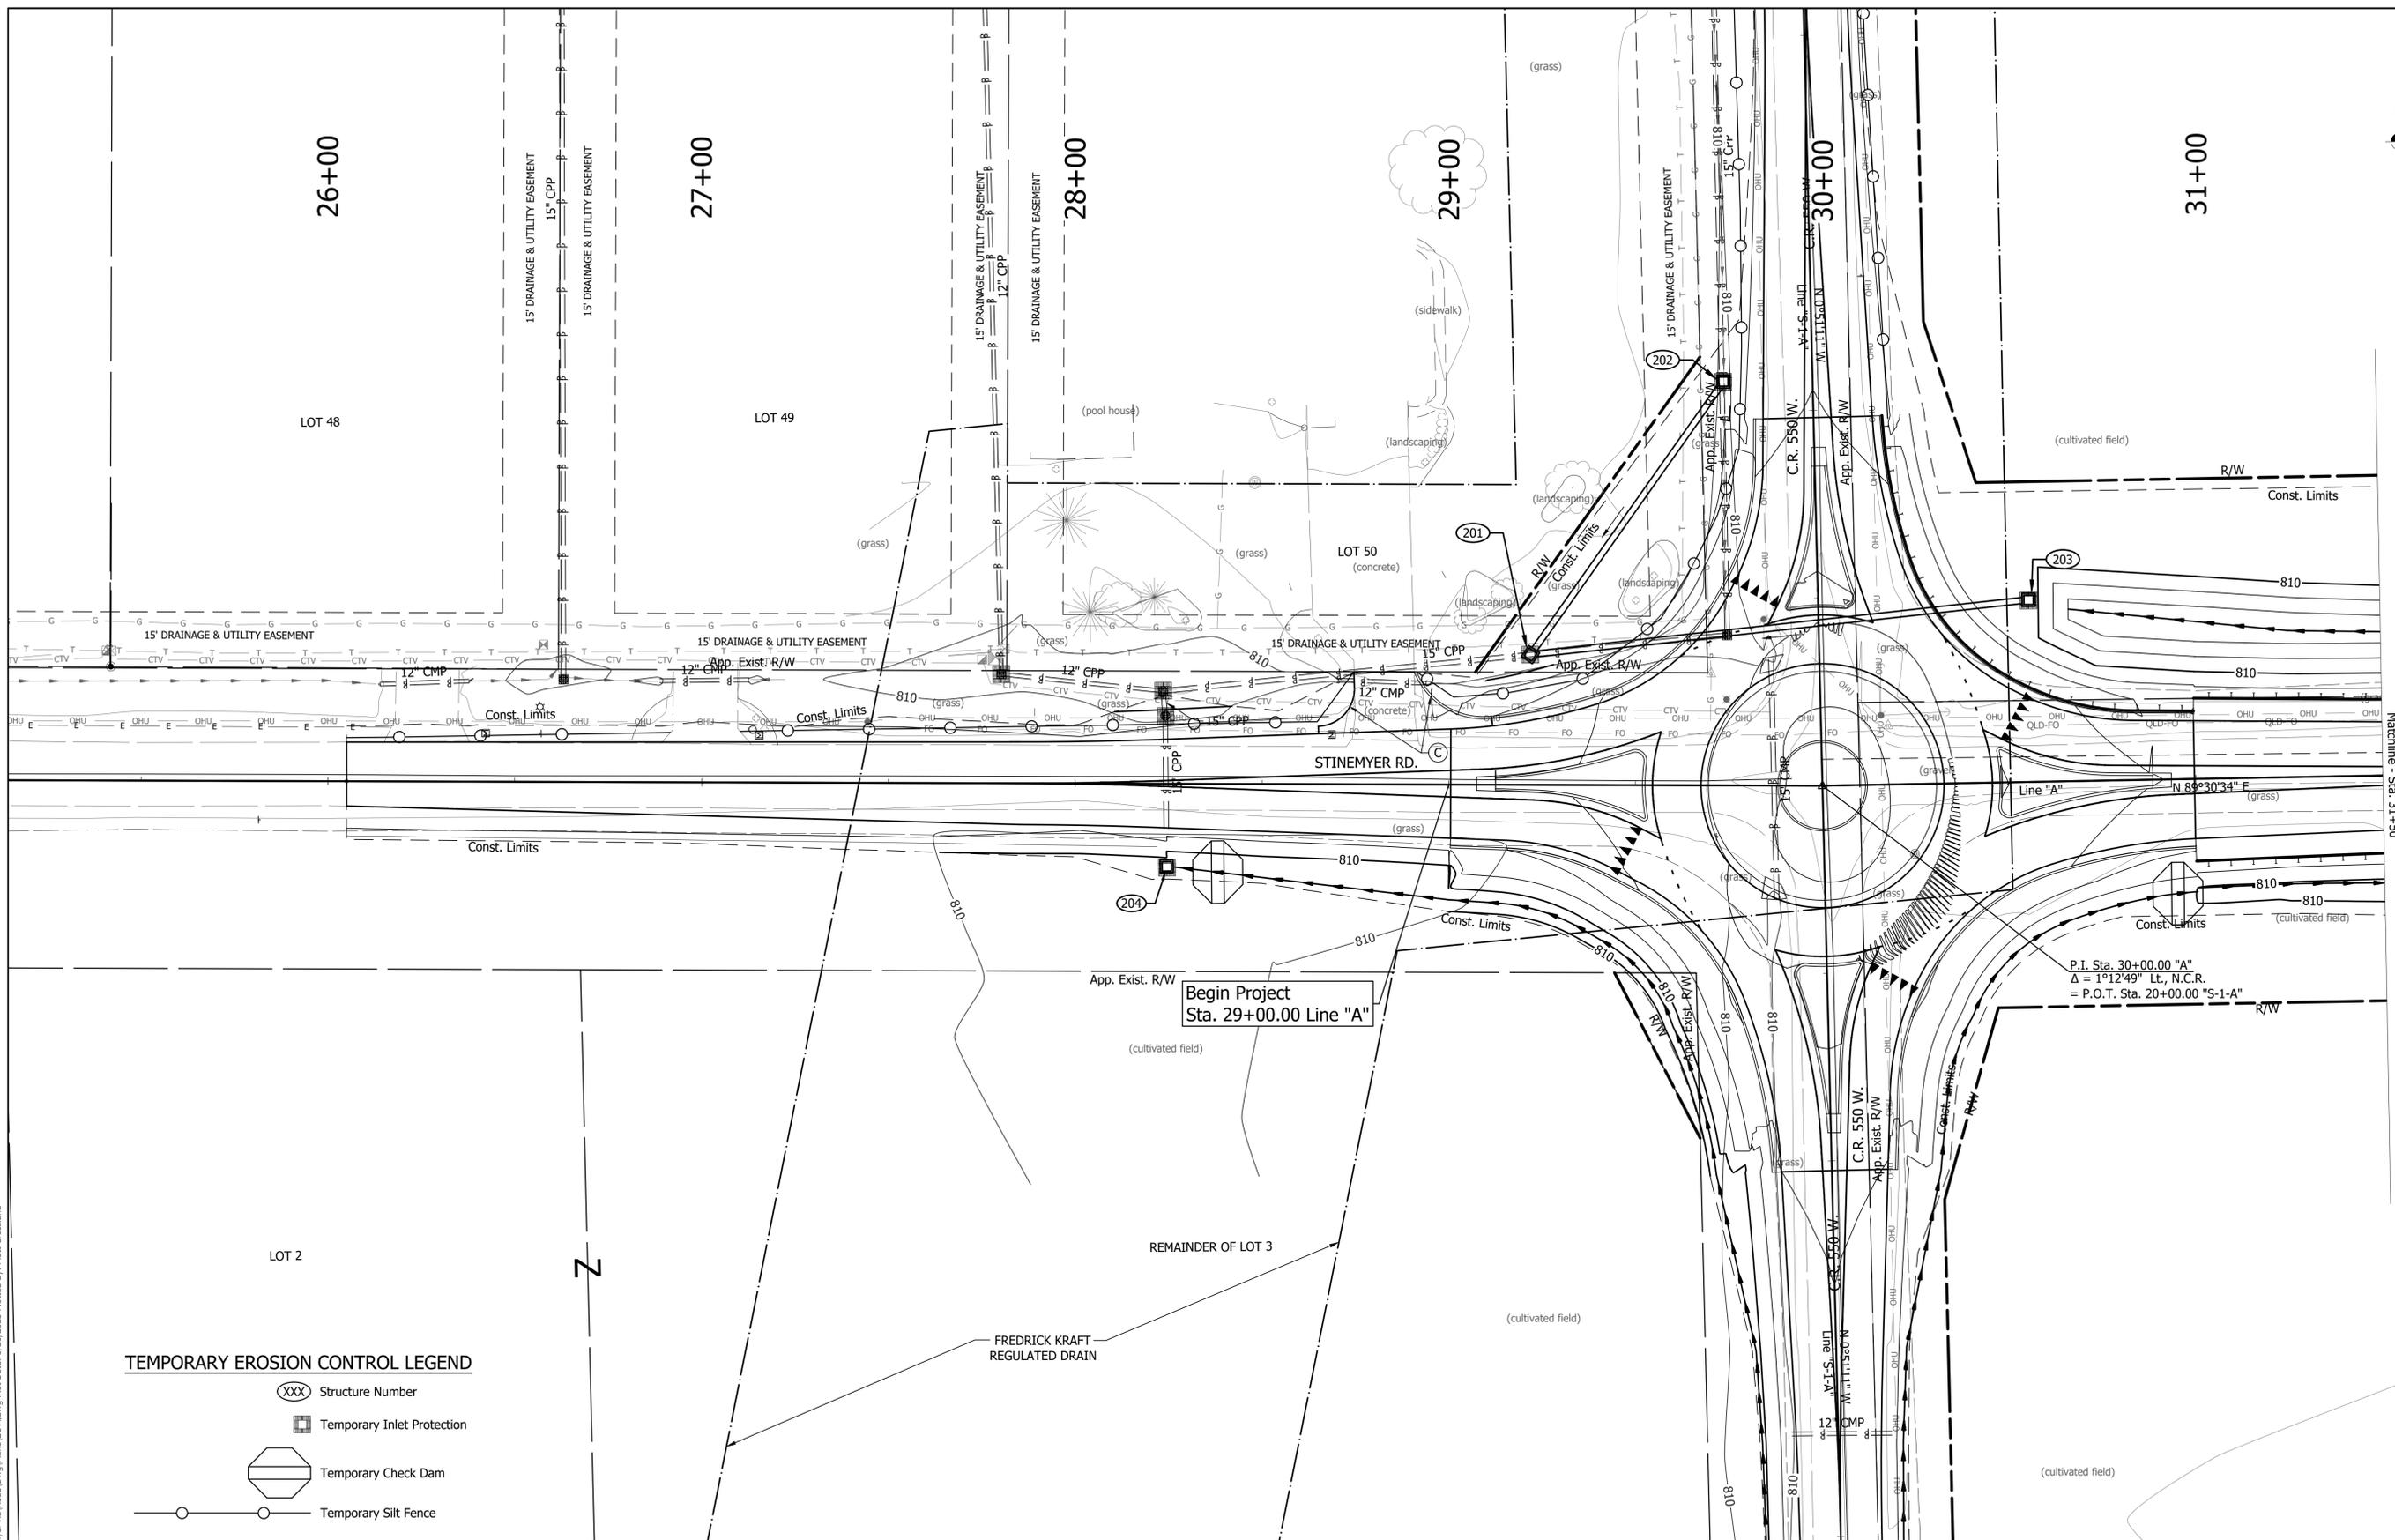

Matchline - Sta. 31+50

TEMPORARY EROSION CONTROL LEGEND

- Structure Number
- Temporary Inlet Protection
- Temporary Check Dam
- Temporary Silt Fence

Begin Project
Sta. 29+00.00 Line "A"

P.I. Sta. 30+00.00 "A"
 $\Delta = 1^\circ 12' 49''$ Lt., N.C.R.
= P.O.T. Sta. 20+00.00 "S-1-A"




8440 Allison Pointe Boulevard, Suite 200
Indianapolis, IN 46250
Phone 317-895-2585
www.ucindy.com

RECOMMENDED FOR APPROVAL		DESIGN ENGINEER		DATE	
DESIGNED: CAS	DRAWN: MAC				
CHECKED: BJP	CHECKED: BJP				

HANCOCK COUNTY

**EROSION CONTROL DETAILS
LINE "A"**

HORIZONTAL SCALE	BRIDGE FILE
1" = 20'	-
VERTICAL SCALE	DESIGNATION
N.A.	1902783
SURVEY BOOK	SHEETS
-	21 of 61
CONTRACT	PROJECT
R-42755	1902783

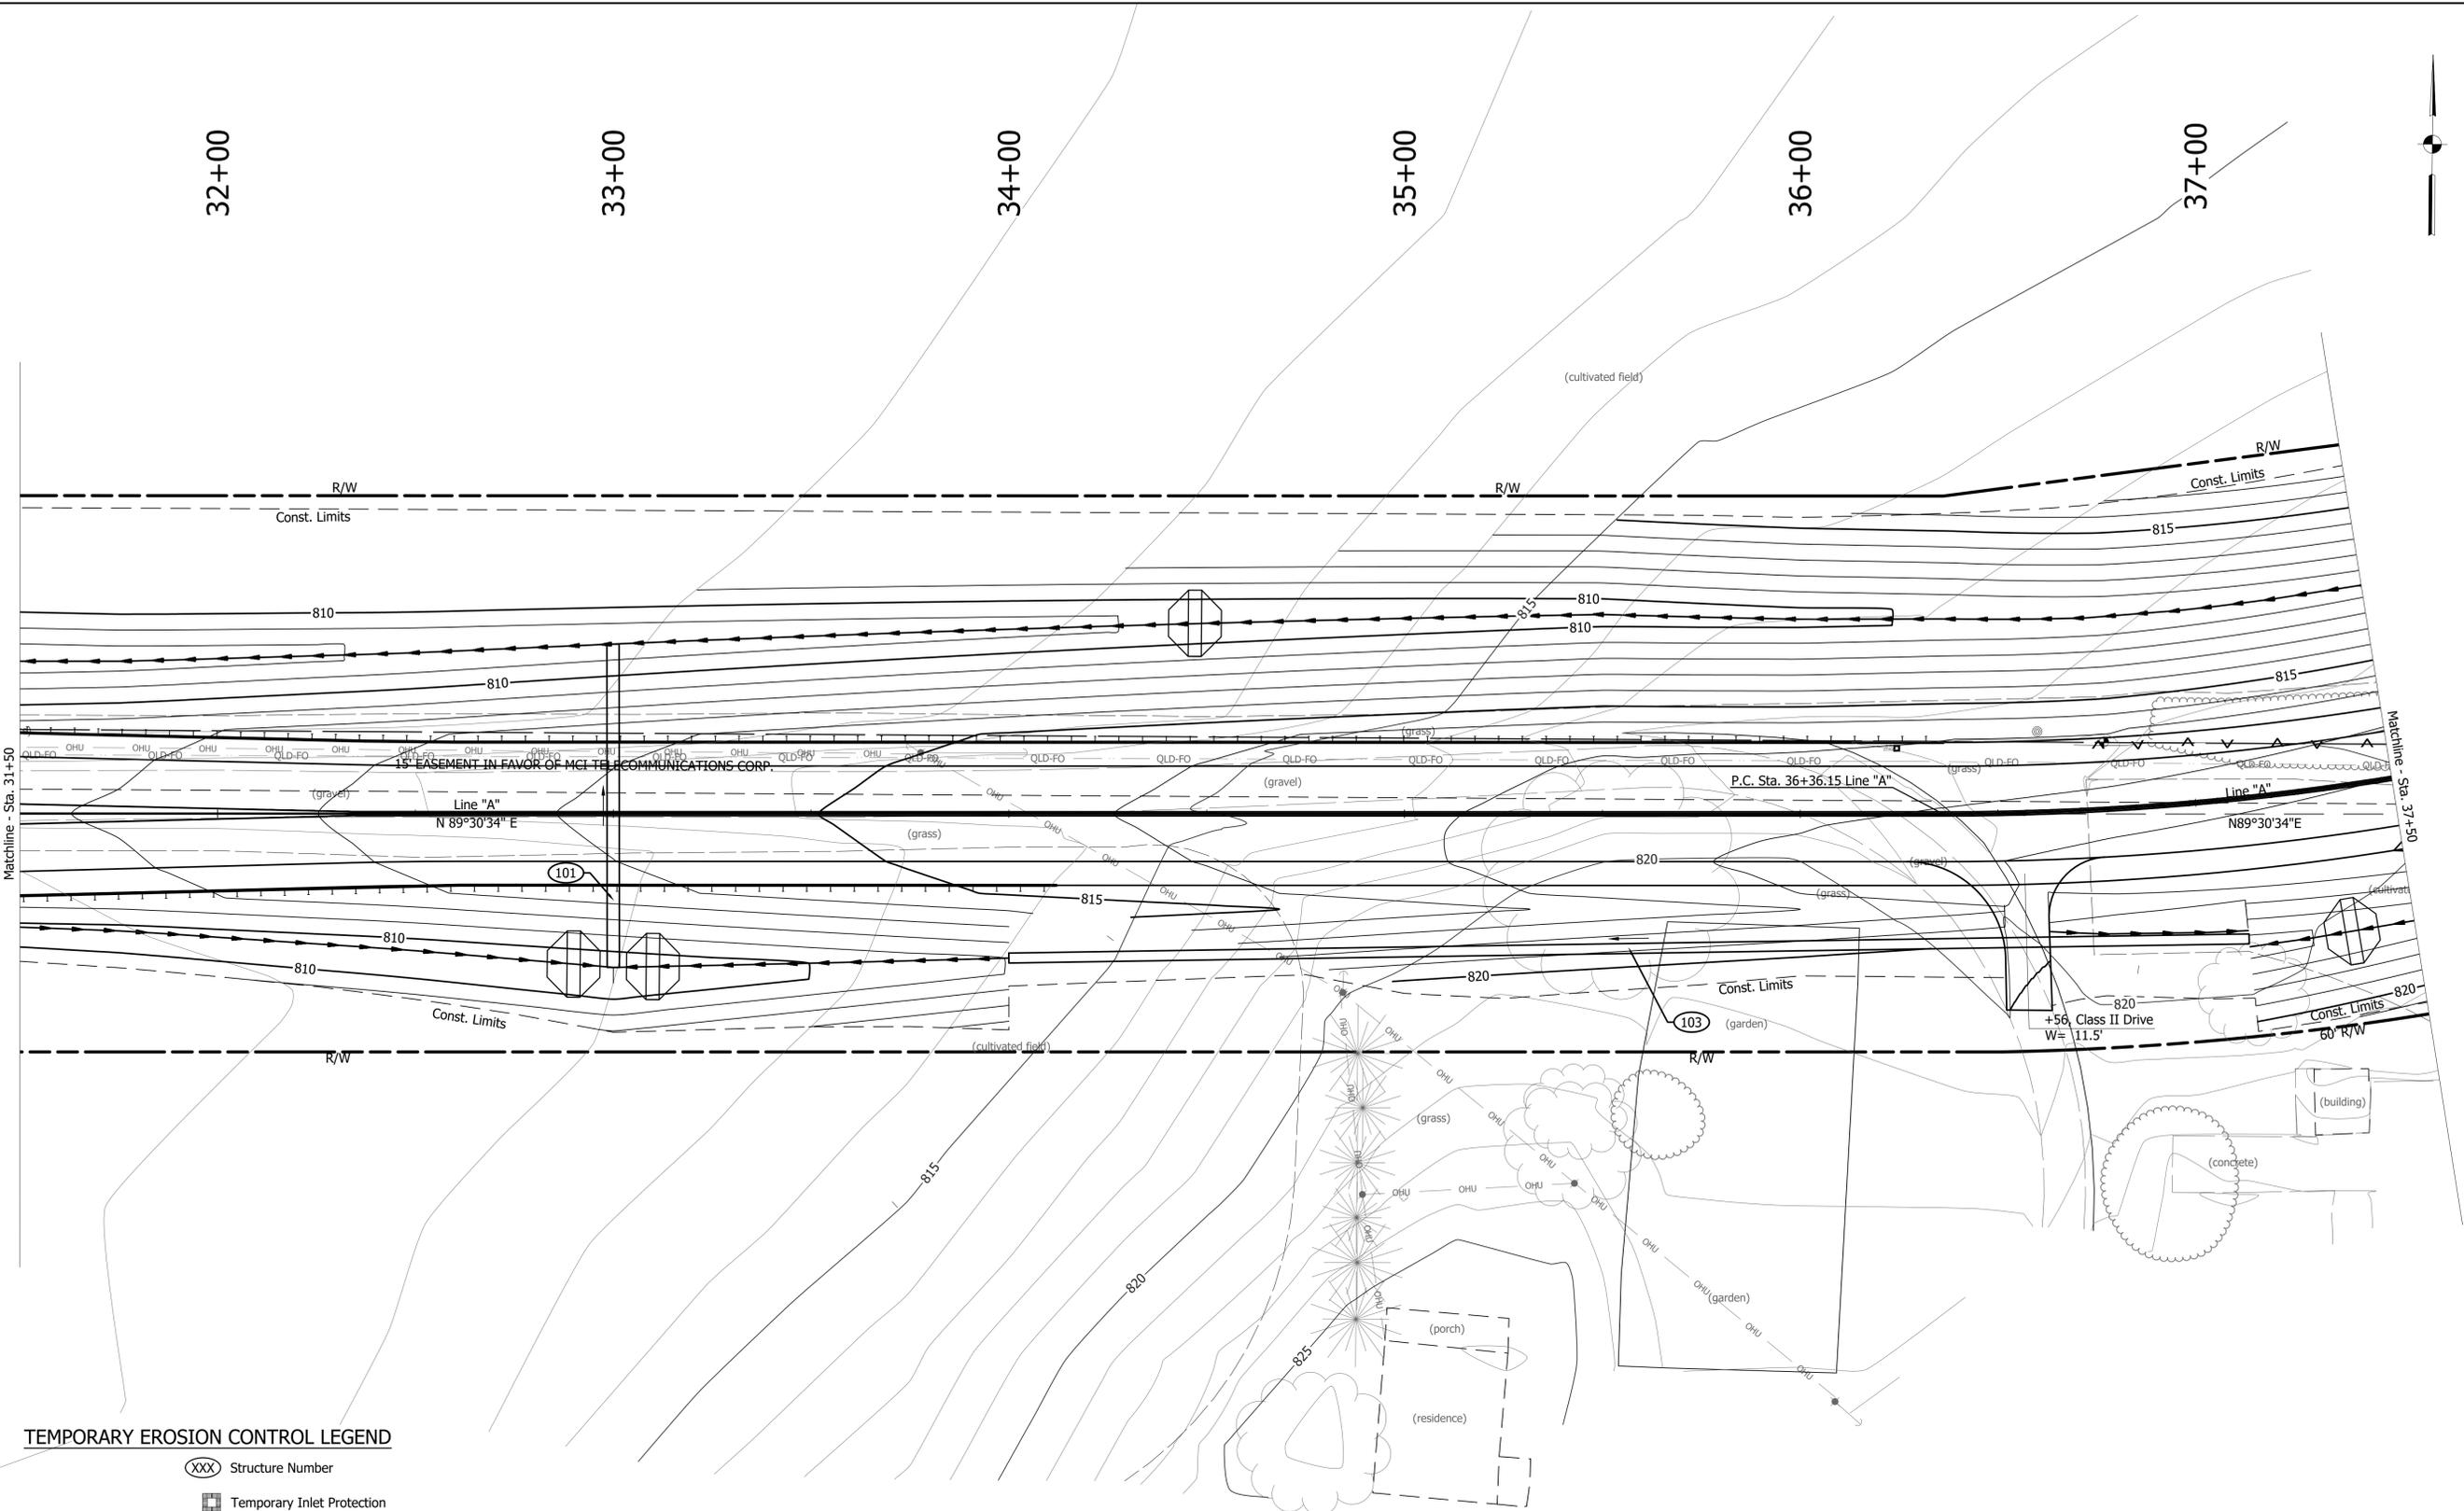

TEMPORARY EROSION CONTROL LEGEND

- (XXX) Structure Number
- Temporary Inlet Protection
- Temporary Check Dam
- Temporary Silt Fence

File Name: P:\RD\CD\21-469_Srinemeyer Rd\Road\Drawings\Plans\EC_A.dwg Plotted Date: 6/21/2023 Plotted By: Matt Crossland



8440 Allison Pointe Boulevard, Suite 200
 Indianapolis, IN 46250
 Phone 317-895-2585
 www.ucindy.com


RECOMMENDED FOR APPROVAL _____		DESIGN ENGINEER _____		DATE _____	
DESIGNED: CAS	DRAWN: MAC				
CHECKED: BJP	CHECKED: BJP				

HANCOCK COUNTY

EROSION CONTROL DETAILS

LINE "A"

HORIZONTAL SCALE	BRIDGE FILE
1" = 20'	-
VERTICAL SCALE	DESIGNATION
N.A.	1902783
SURVEY BOOK	SHEETS
-	22 of 61
CONTRACT	PROJECT
R-42755	1902783

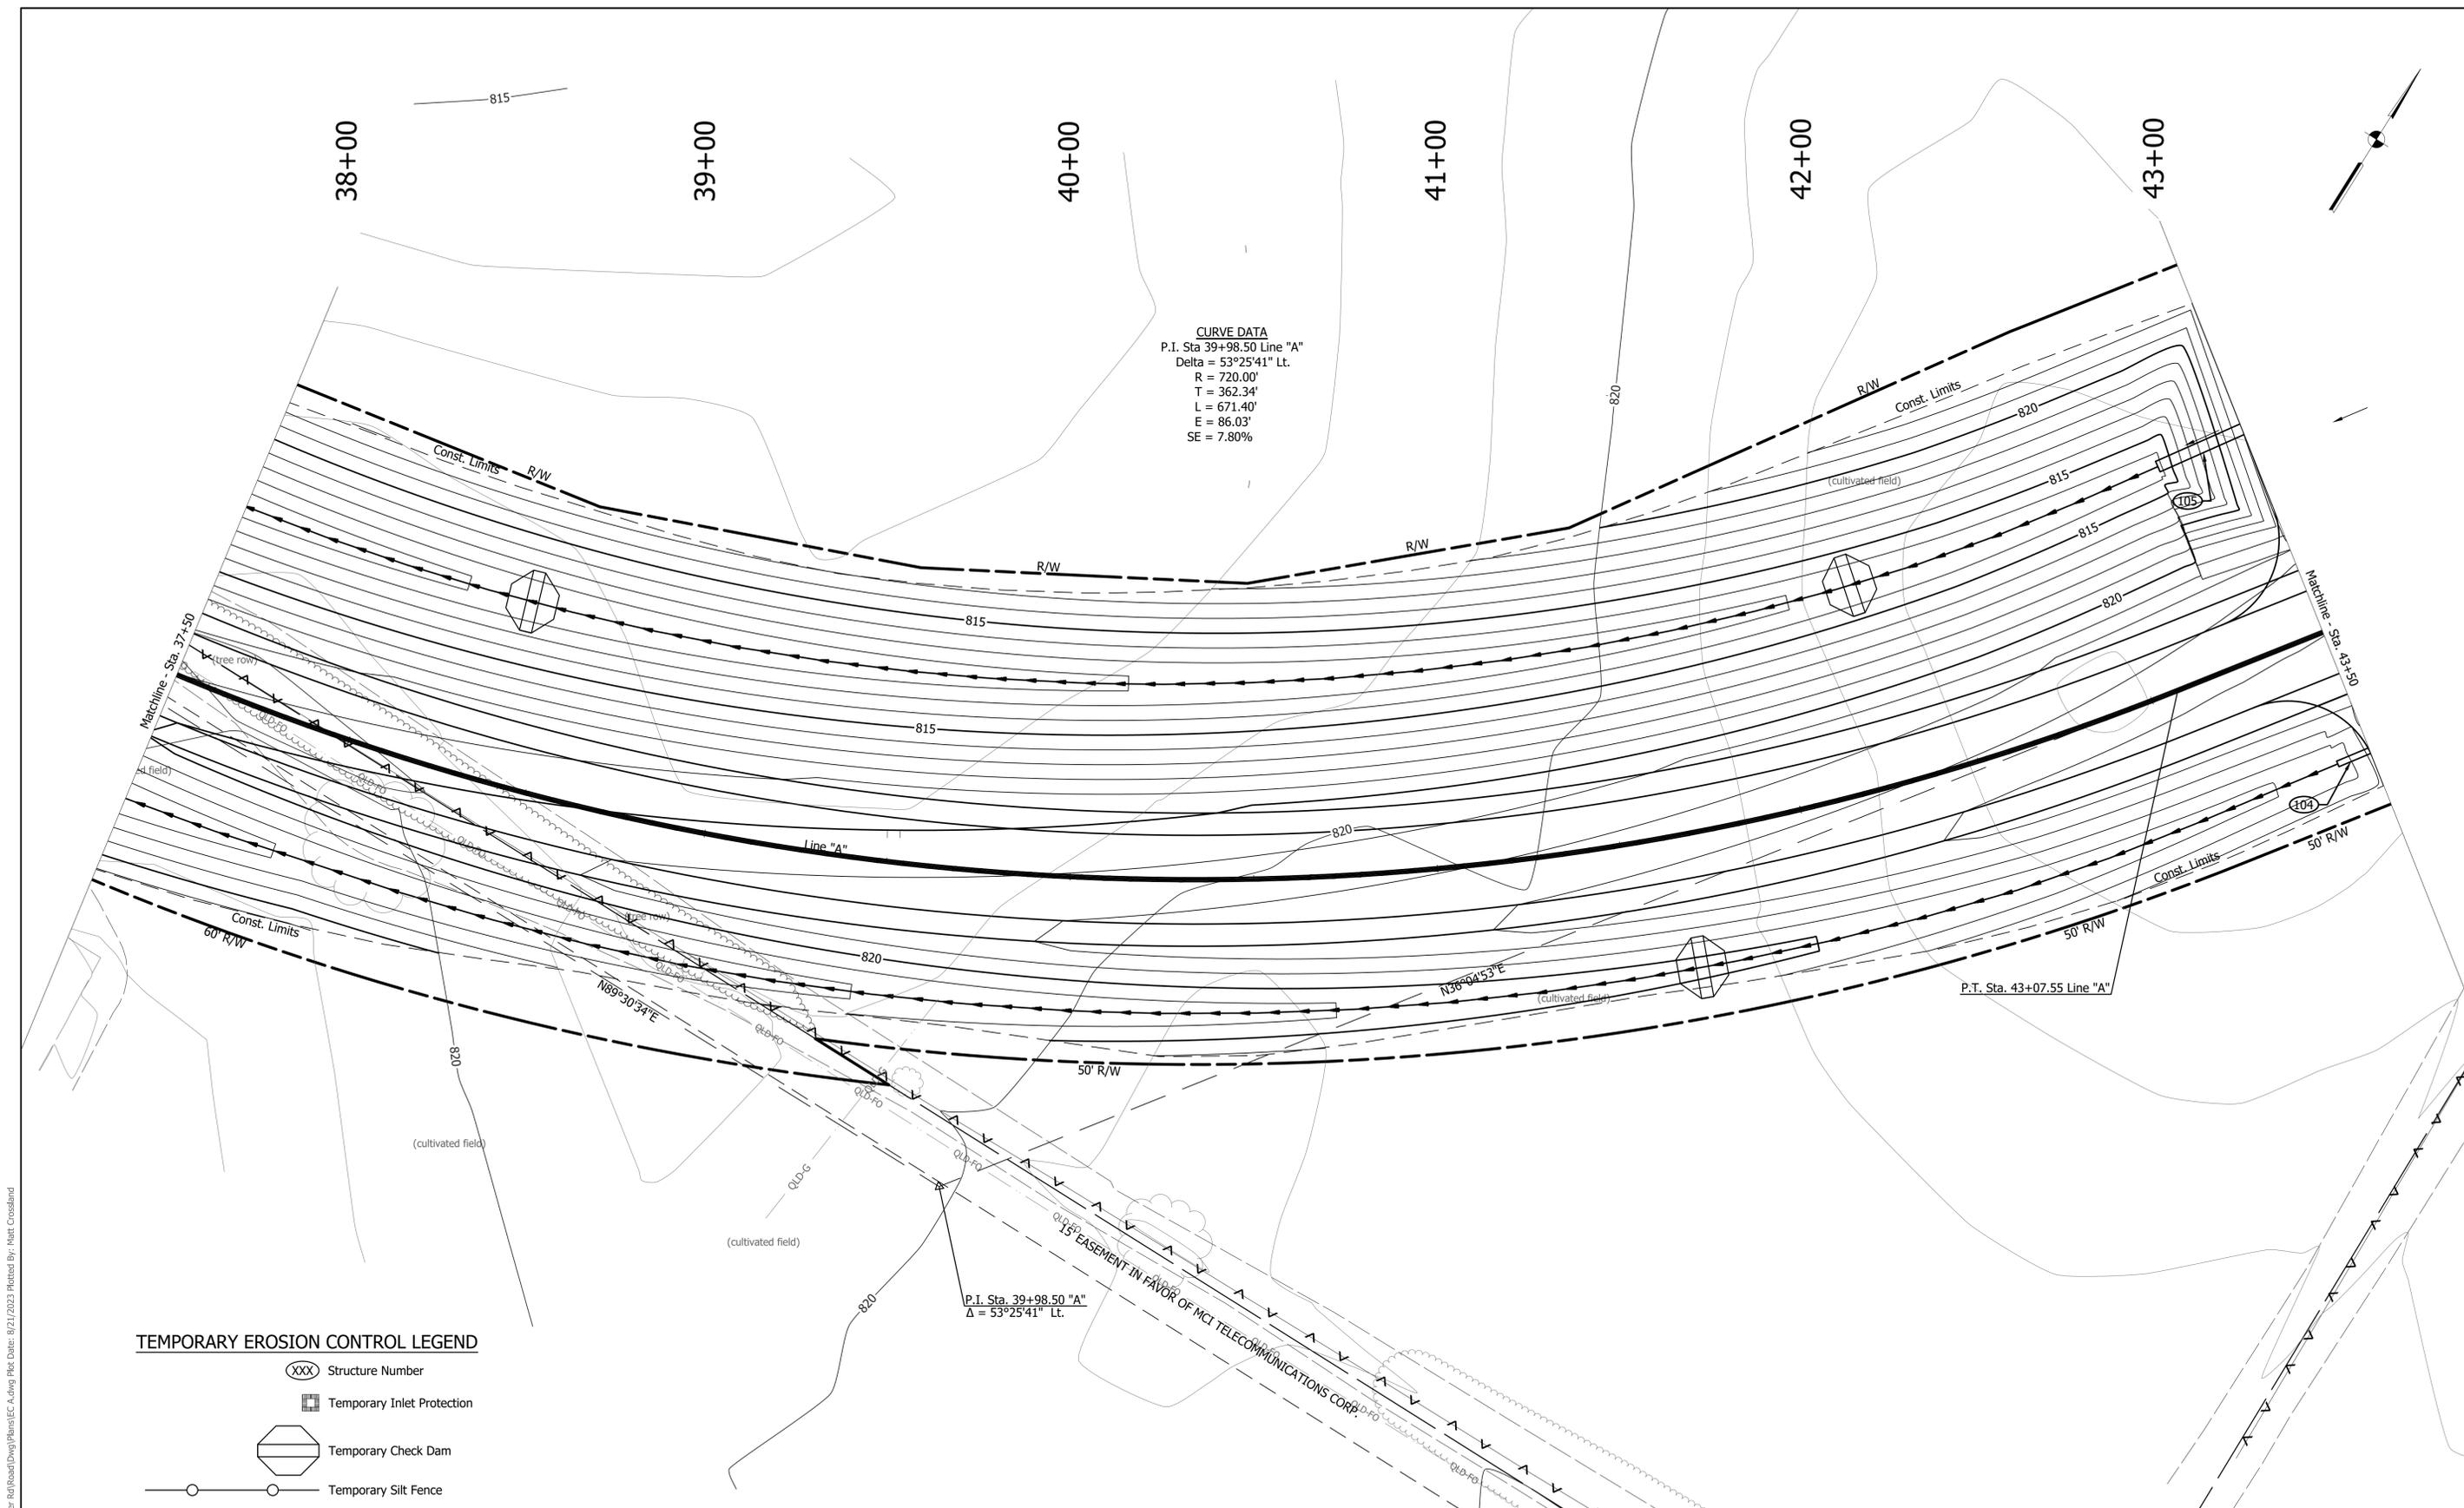

CURVE DATA
 P.I. Sta 39+98.50 Line "A"
 Delta = 53°25'41" Lt.
 R = 720.00'
 T = 362.34'
 L = 671.40'
 E = 86.03'
 SE = 7.80%

P.I. Sta. 39+98.50 "A"
 $\Delta = 53^\circ 25' 41''$ Lt.

P.T. Sta. 43+07.55 Line "A"

TEMPORARY EROSION CONTROL LEGEND

- (XXX) Structure Number
- Temporary Inlet Protection
- ⬡ Temporary Check Dam
- Temporary Silt Fence




8440 Allison Pointe Boulevard, Suite 200
 Indianapolis, IN 46250
 Phone 317-895-2585
 www.ucindy.com

RECOMMENDED FOR APPROVAL		DESIGN ENGINEER	DATE
DESIGNED: CAS	DRAWN: MAC		
CHECKED: BJP	CHECKED: BJP		

HANCOCK COUNTY
EROSION CONTROL DETAILS
 LINE "A"

HORIZONTAL SCALE	BRIDGE FILE
1" = 20'	-
VERTICAL SCALE	DESIGNATION
N.A.	1902783
SURVEY BOOK	SHEETS
-	23 of 61
CONTRACT	PROJECT
R-42755	1902783

File Name: P:\RD\CD\21-469_Srinemeyer Rd\Road\Drawings\Plans\EC.dwg Plc Date: 8/21/2023 Plotted By: Matt Crossland

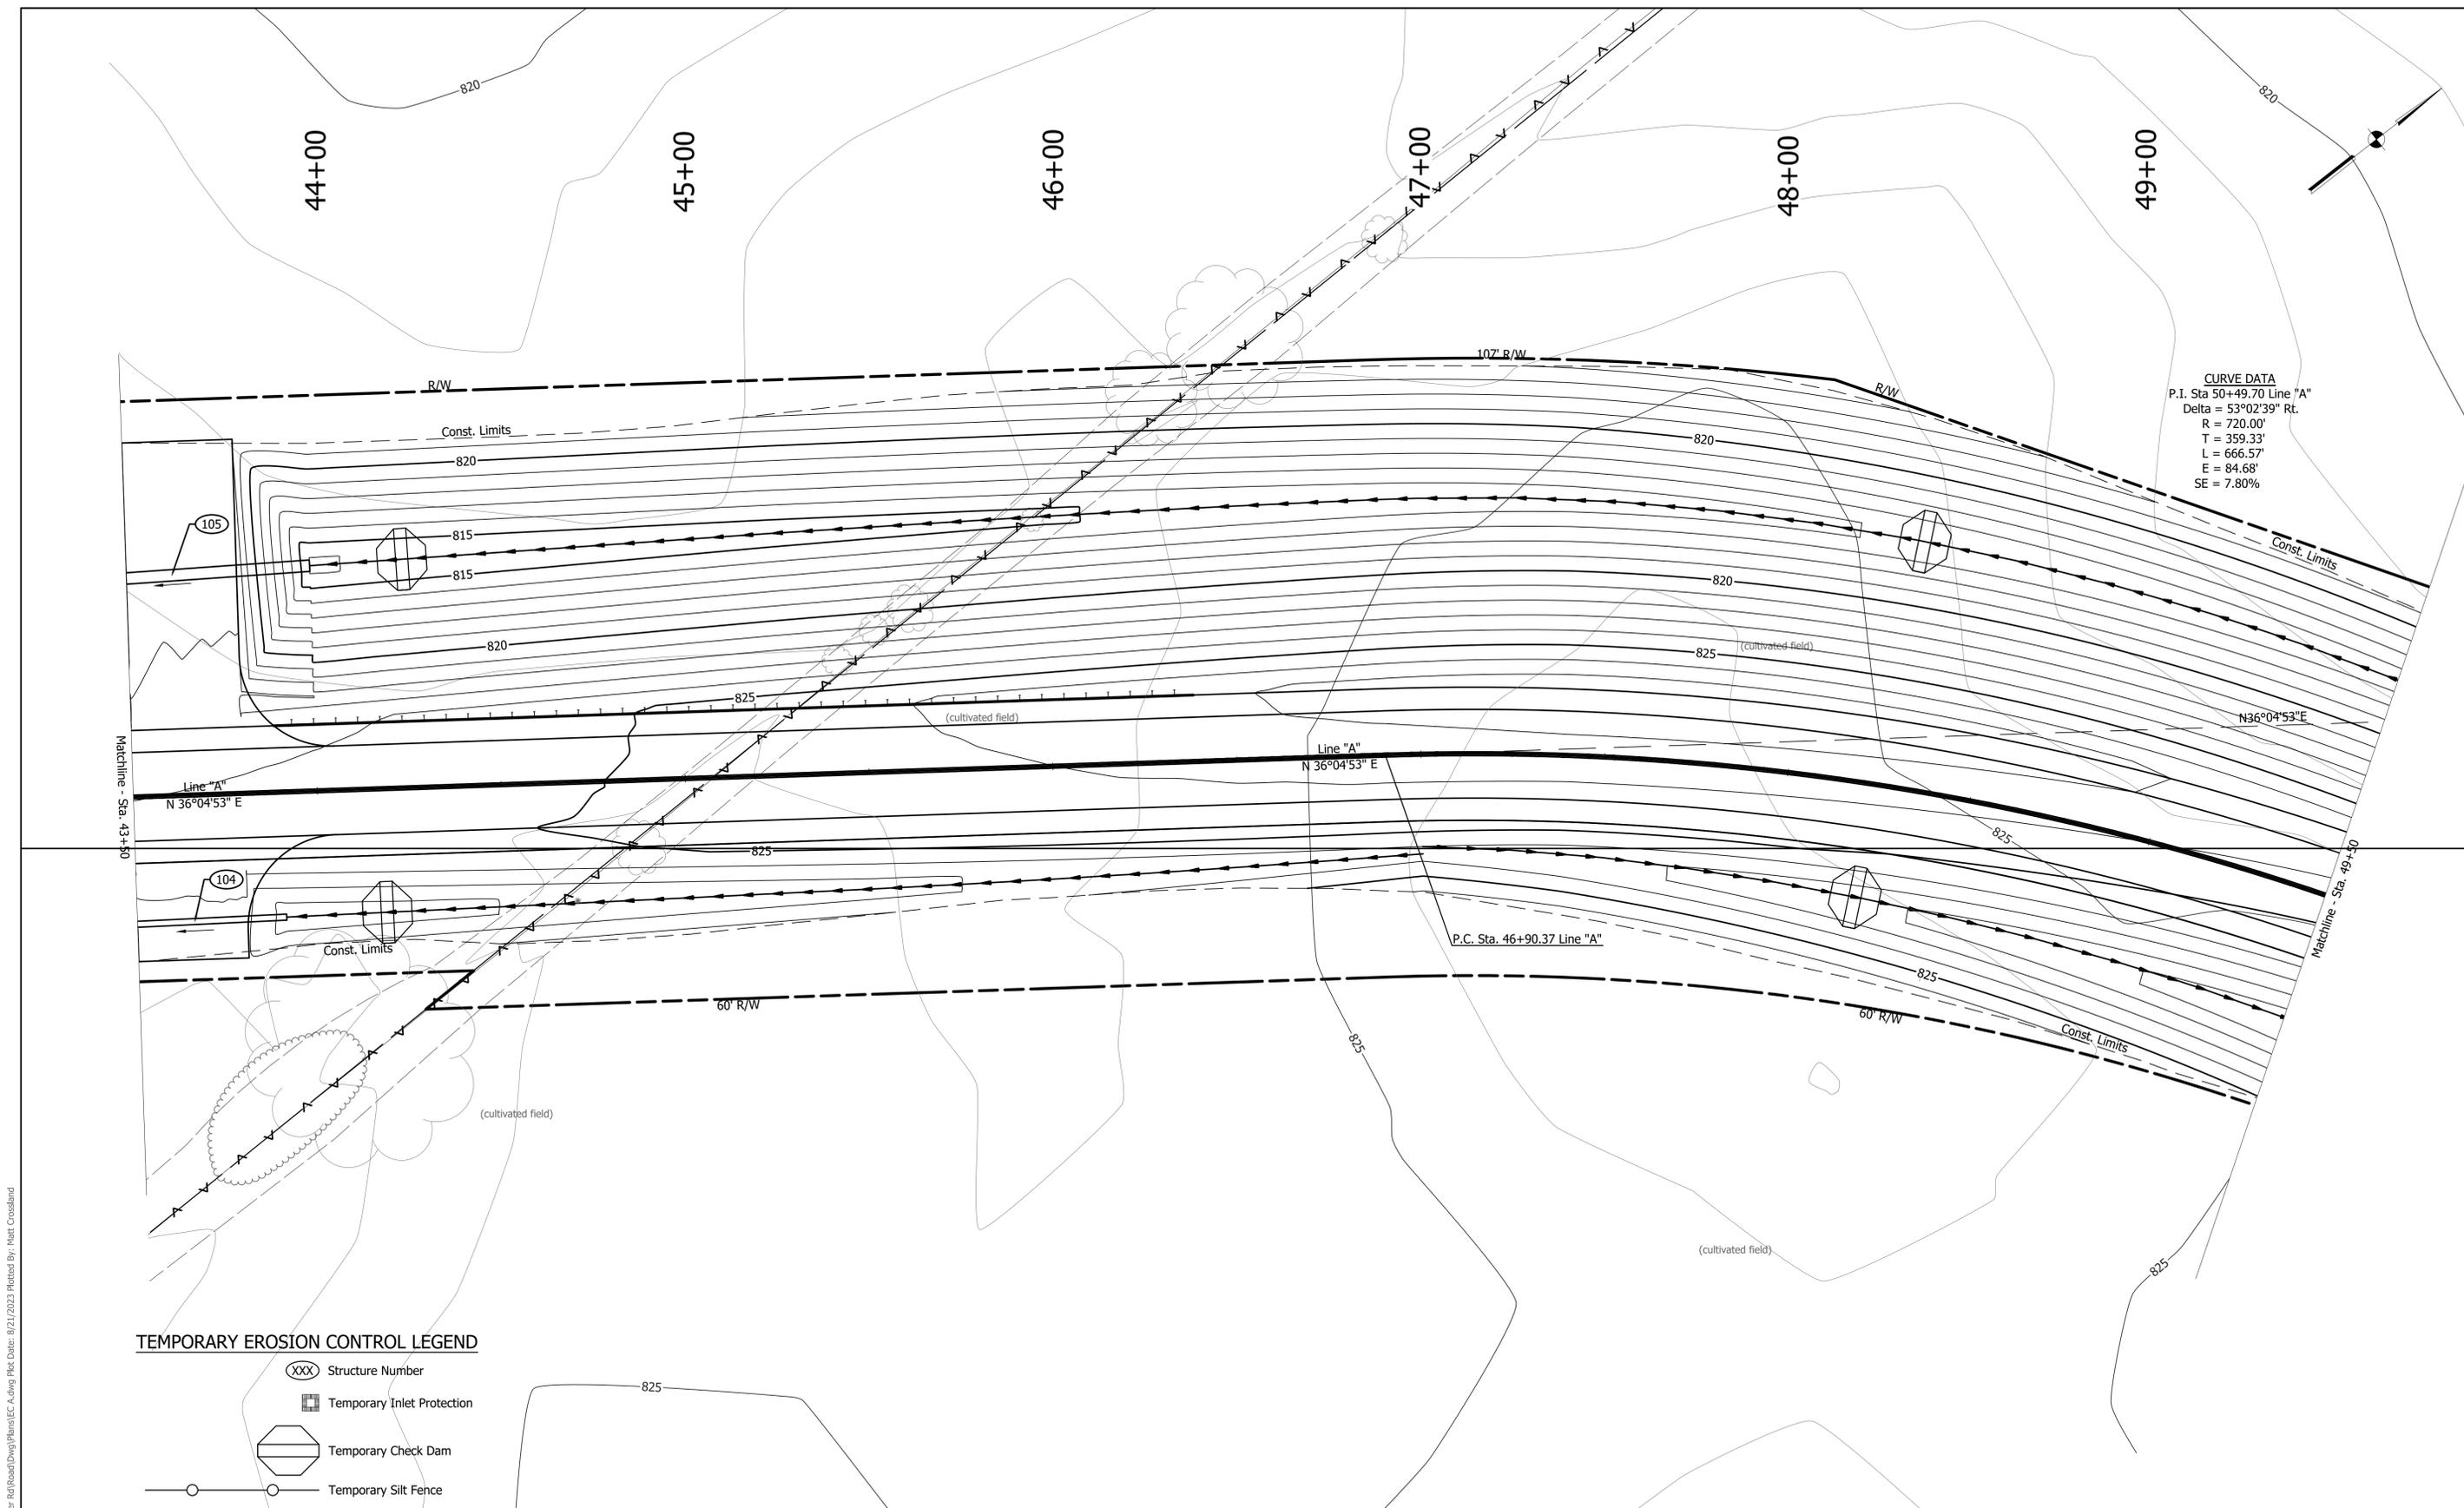

CURVE DATA
 P.I. Sta 50+49.70 Line "A"
 Delta = 53°02'39" Rt.
 R = 720.00'
 T = 359.33'
 L = 666.57'
 E = 84.68'
 SE = 7.80%

TEMPORARY EROSION CONTROL LEGEND

- (XXX) Structure Number
- Temporary Inlet Protection
- ⬡ Temporary Check Dam
- Temporary Silt Fence


File Name: P:\00\CD\21-409 Streamer Rd\Road\Draw\Plans\EC.dwg Plot Date: 8/21/2023 Plotted By: Matt Crossland

UNITED Consulting
 8440 Allison Pointe Boulevard, Suite 200
 Indianapolis, IN 46250
 Phone 317-895-2585
 www.ucindy.com

RECOMMENDED FOR APPROVAL	DESIGN ENGINEER	DATE
DESIGNED: CAS	DRAWN: MAC	
CHECKED: BJP	CHECKED: BJP	

HANCOCK COUNTY
EROSION CONTROL DETAILS
LINE "A"

HORIZONTAL SCALE	BRIDGE FILE
1" = 20'	-
VERTICAL SCALE	DESIGNATION
N.A.	1902783
SURVEY BOOK	SHEETS
-	24 of 61
CONTRACT	PROJECT
R-42755	1902783

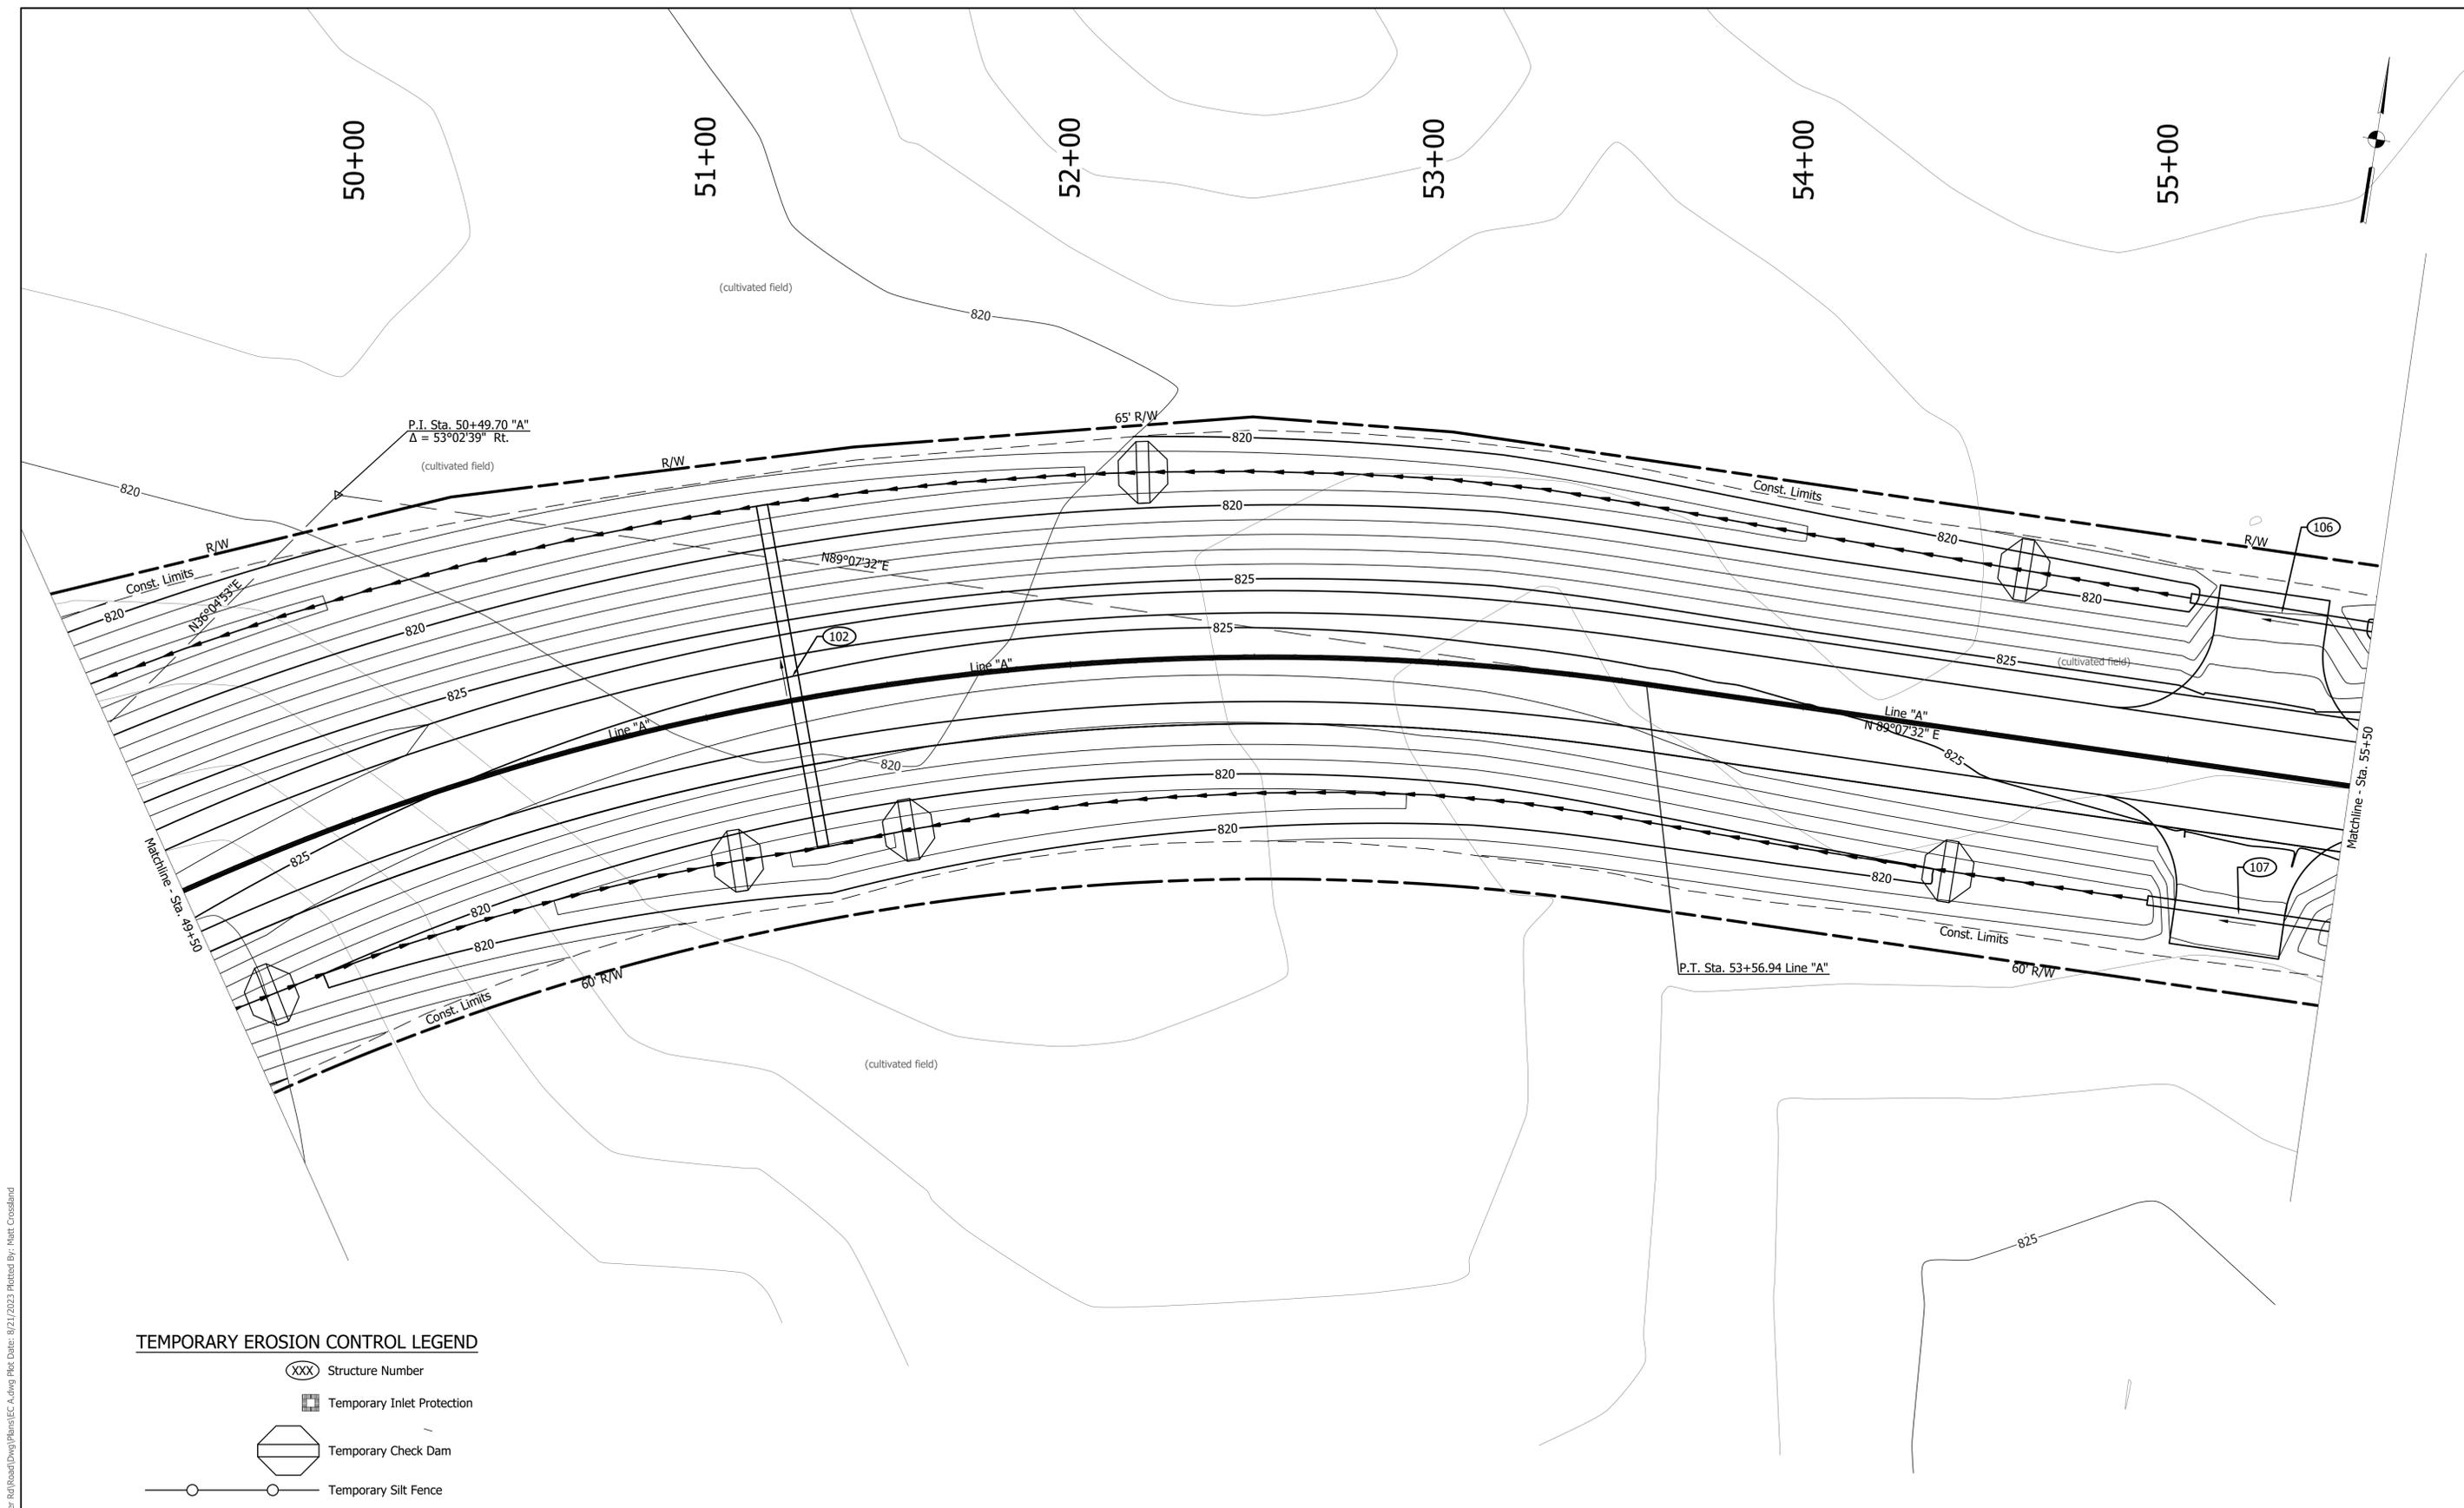

TEMPORARY EROSION CONTROL LEGEND

- Structure Number
- Temporary Inlet Protection
- Temporary Check Dam
- Temporary Silt Fence

File Name: P:\RD\CD\21-409_Srinemeyer Rd\Road\Drawings\Plans\EC_A.dwg Plot Date: 6/21/2023 Plotted By: Matt Crossland



8440 Allison Pointe Boulevard, Suite 200
 Indianapolis, IN 46250
 Phone 317-895-2585
 www.ucindy.com


RECOMMENDED FOR APPROVAL _____		DESIGN ENGINEER _____	DATE _____
DESIGNED: CAS	DRAWN: MAC		
CHECKED: BJP	CHECKED: BJP		

HANCOCK COUNTY

EROSION CONTROL DETAILS

LINE "A"

HORIZONTAL SCALE	BRIDGE FILE
1" = 20'	-
VERTICAL SCALE	DESIGNATION
N.A.	1902783
SURVEY BOOK	SHEETS
-	25 of 61
CONTRACT	PROJECT
R-42755	1902783

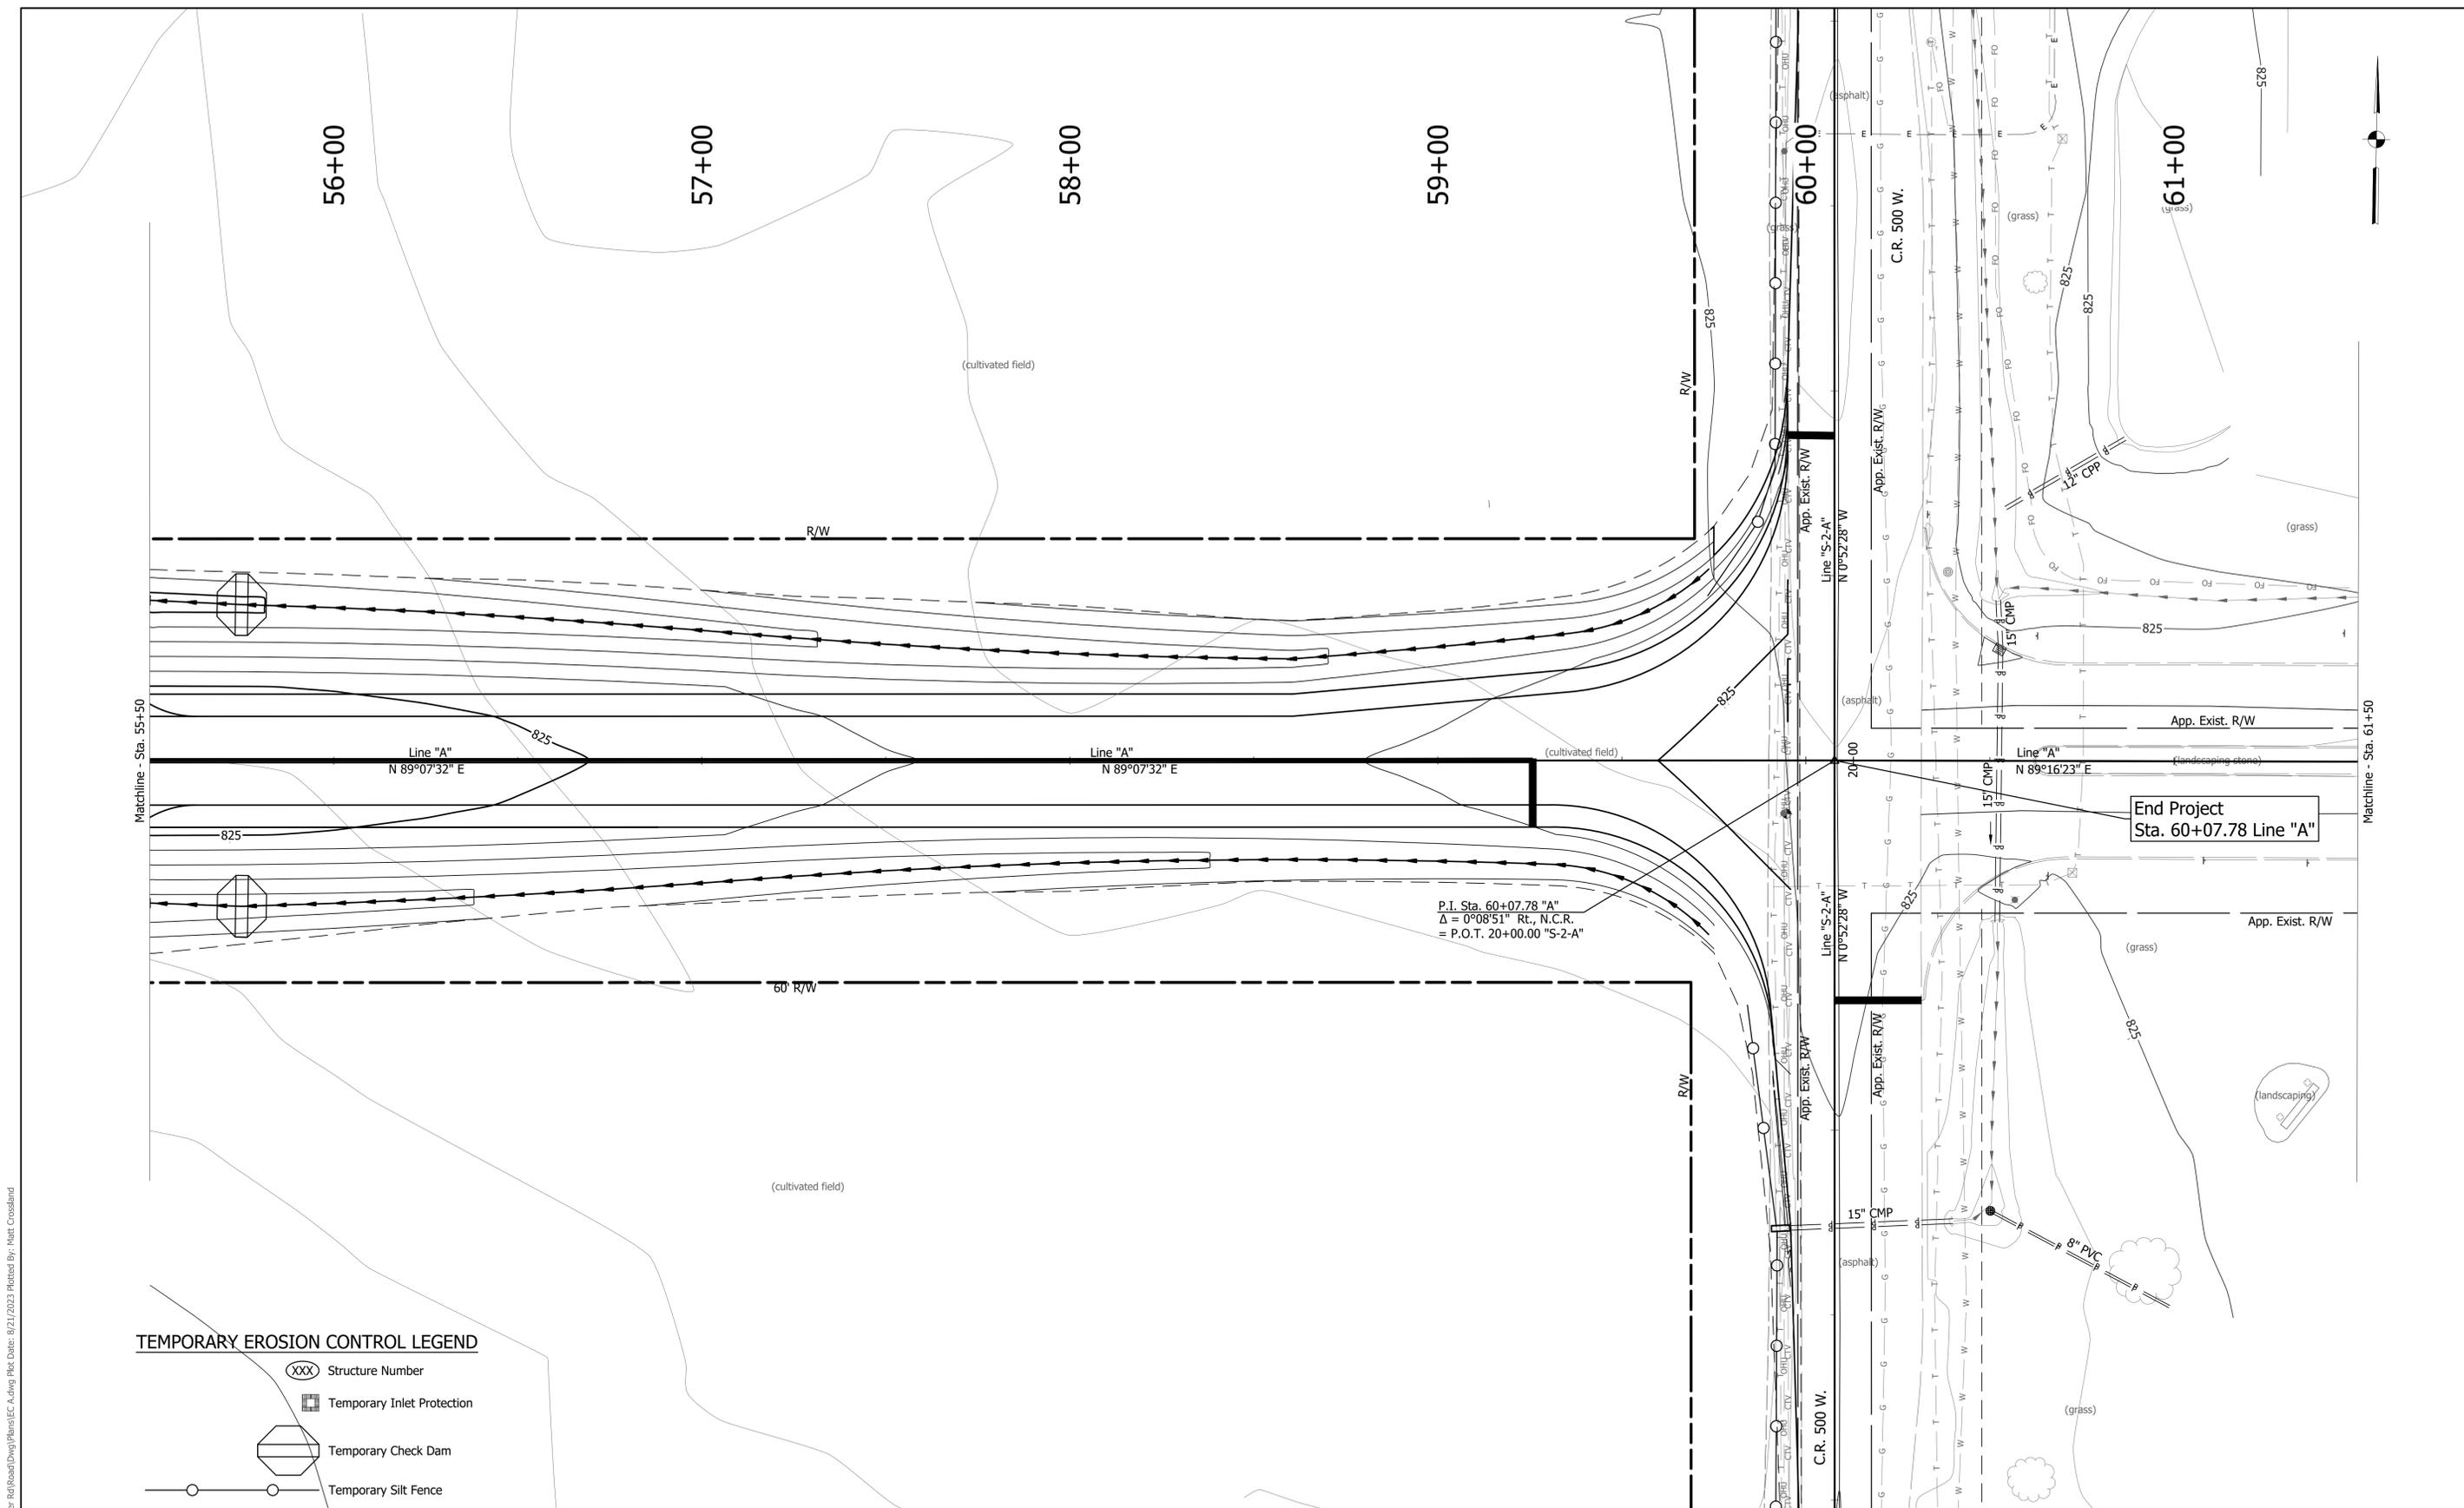

TEMPORARY EROSION CONTROL LEGEND

	Structure Number
	Temporary Inlet Protection
	Temporary Check Dam
	Temporary Silt Fence

File Name: P:\RD\CDD\21-409 Striemeyer Rd\Road\Drawings\Plans\EC A.dwg Plct Date: 8/21/2023 Plotted By: Matt Crossland



8440 Allison Pointe Boulevard, Suite 200
 Indianapolis, IN 46250
 Phone 317-895-2585
 www.ucindy.com

RECOMMENDED FOR APPROVAL _____		DESIGN ENGINEER _____		DATE _____	
DESIGNED: CAS	DRAWN: MAC				
CHECKED: BJP	CHECKED: BJP				




HANCOCK COUNTY

EROSION CONTROL DETAILS

LINE "A"

HORIZONTAL SCALE	BRIDGE FILE
1" = 20'	-
VERTICAL SCALE	DESIGNATION
N.A.	1902783
SURVEY BOOK	SHEETS
-	26 of 61
CONTRACT	PROJECT
R-42755	1902783

File Name: P:\RD\CD\21-469 Striemeyer Rd\Road\Drawings\Plan\EC 5 LINES.dwg Plot Date: 8/21/2023 Plotted By: Matt Crossland

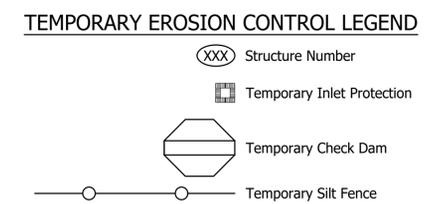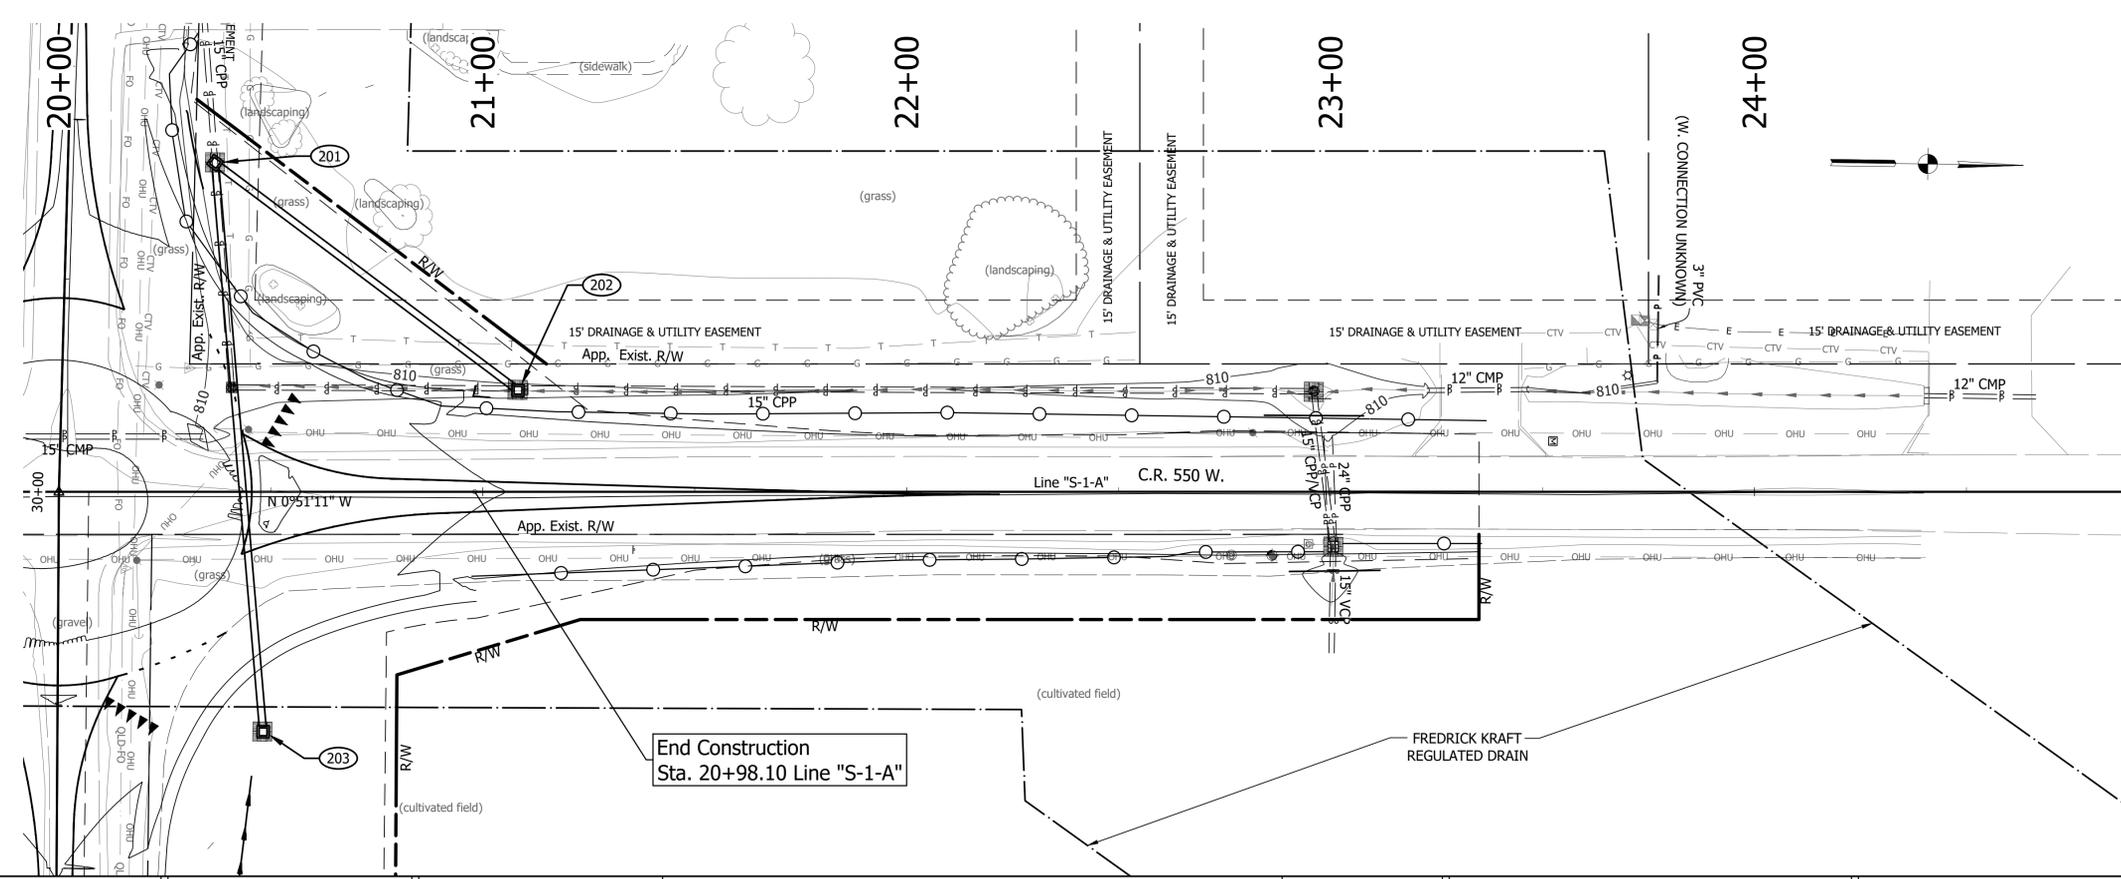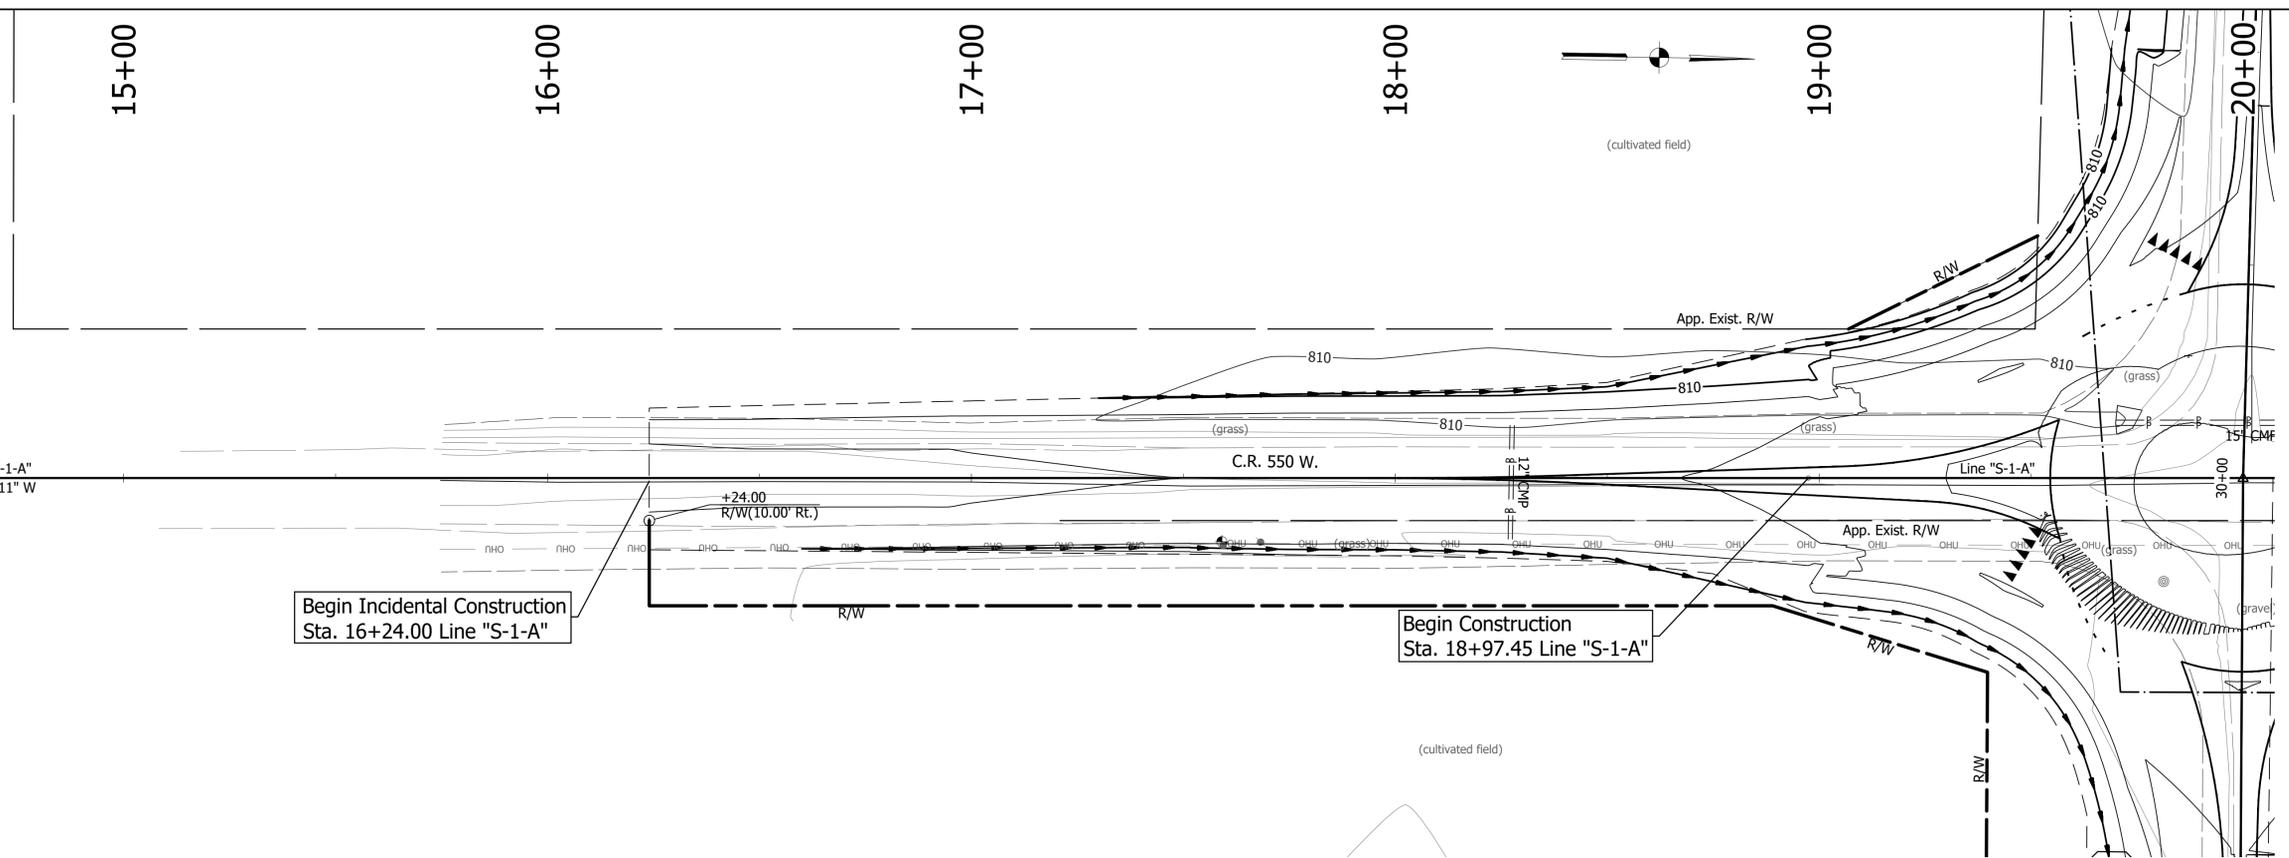


8440 Allison Pointe Boulevard, Suite 200
 Indianapolis, IN 46250
 Phone 317-895-2585
 www.ucindy.com

RECOMMENDED FOR APPROVAL	DESIGN ENGINEER	DATE
DESIGNED: CAS	DRAWN: MAC	
CHECKED: BJP	CHECKED: BJP	

HANCOCK COUNTY
EROSION CONTROL DETAILS
 LINE "S-1-A"

HORIZONTAL SCALE	BRIDGE FILE
1" = 20'	-
VERTICAL SCALE	DESIGNATION
N.A.	1902783
SURVEY BOOK	SHEETS
-	27 of 61
CONTRACT	PROJECT
R-42755	1902783

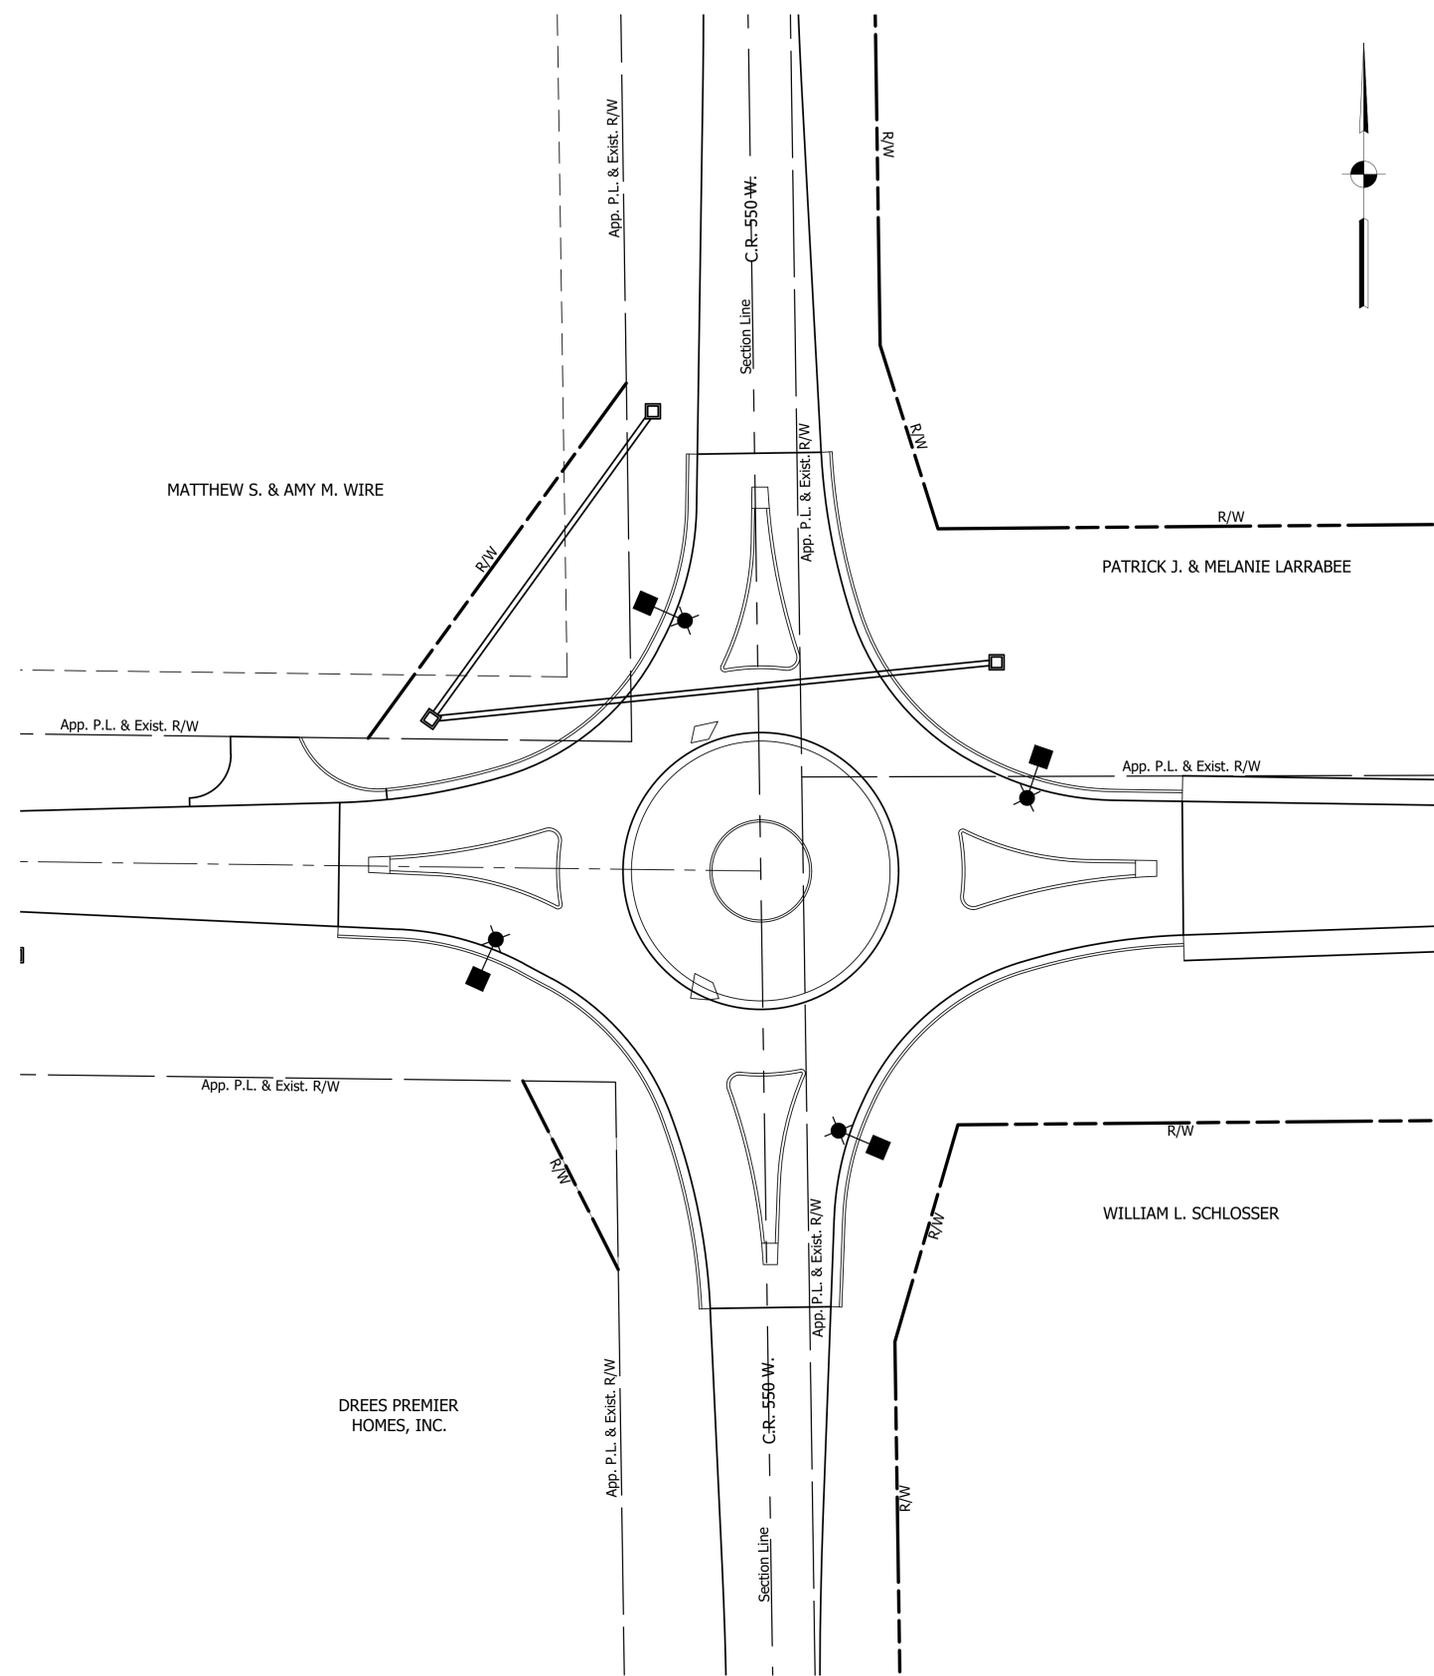

LEGEND

24' Solar Power Light Pole & 8' Mast
with LED Luminaire, on Lighting Foundation

File Name: P:\RD\CD\21-469_Siremyer Rd\Road\Drawings\Lighting Detail.dwg Plot Date: 8/21/2023 Plotted By: Matt Crossland



8440 Allison Pointe Boulevard, Suite 200
Indianapolis, IN 46250
Phone 317-895-2585
www.ucindy.com

RECOMMENDED FOR APPROVAL _____		DESIGN ENGINEER _____		DATE _____	
DESIGNED: TF		DRAWN: CJF			
CHECKED: HEK		CHECKED: HEK			


HANCOCK COUNTY

LIGHTING DETAIL
Line "S-2-A" - C.R. S. 500 W.

HORIZONTAL SCALE	BRIDGE FILE
1" = 10'	-
VERTICAL SCALE	DESIGNATION
1" = 5'	1902783
SURVEY BOOK	SHEETS
-	28 of 61
CONTRACT	PROJECT
R-42755	1902783



- Legend**
- (40) Line, Thermoplastic, Solid, Yellow, 4 in.
 - (41) Line, Thermoplastic, Solid, White, 4 in.
 - (42) Line, Thermoplastic, Dotted, White, 4 in.
 - (43) Transverse Marking, Thermoplastic, Yield Line, White, 27 in.
 - (54) Transverse Markings, Thermoplastic, Stop Line, 24 In.
 - T Ground-mounted sheet sign

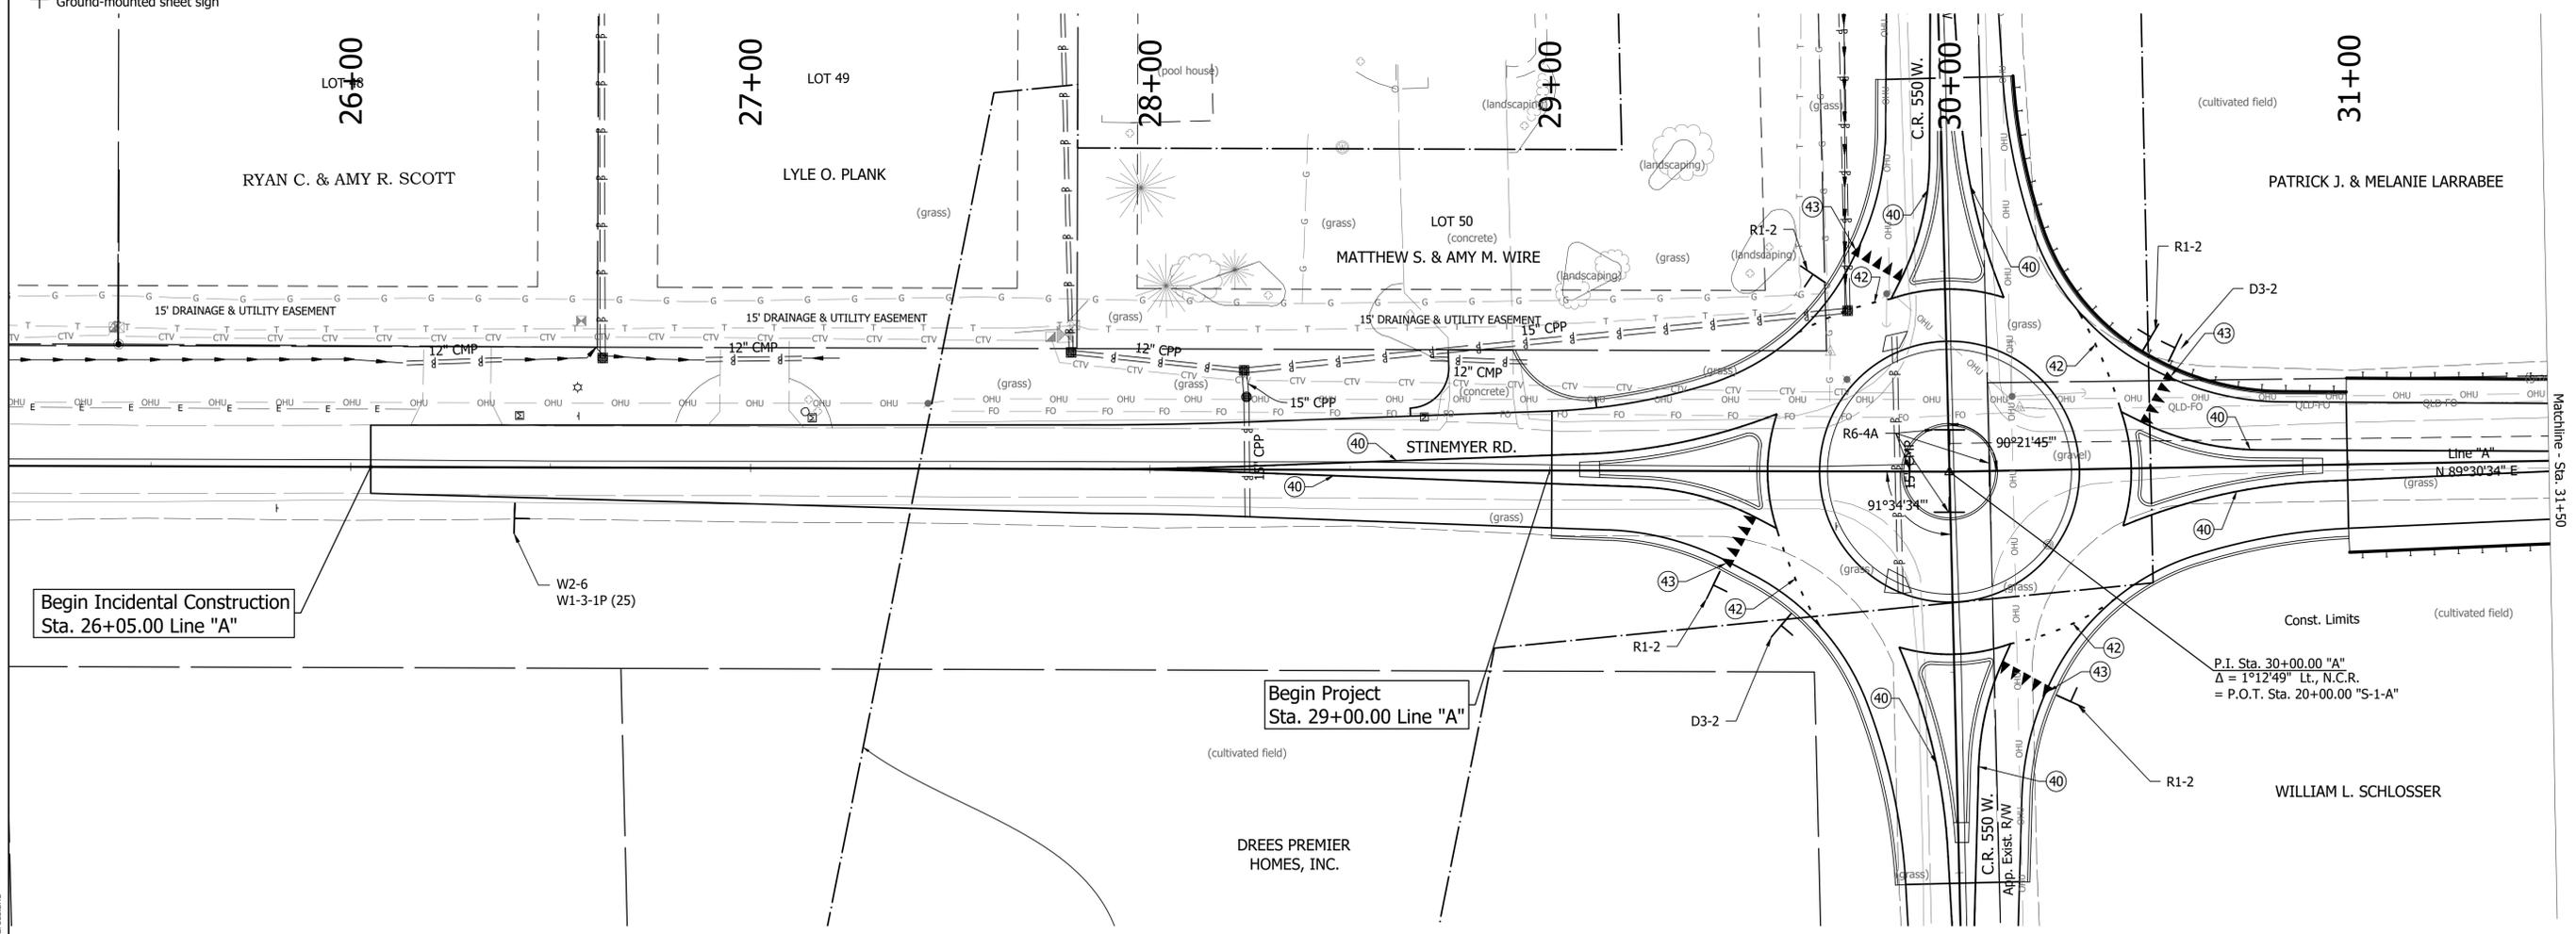

File Name: P:\RD\CDD\21-469 Stinemyer Rd\Road\Drawings\Plans\Plan Line Advng Plot Date: 8/21/2023 Plotted By: Matt Crossland



8440 Allison Pointe Boulevard, Suite 200
 Indianapolis, IN 46250
 Phone 317-895-2585
 www.ucindy.com


RECOMMENDED FOR APPROVAL _____		DESIGN ENGINEER _____		DATE _____	
DESIGNED: CAS	DRAWN: MAC				
CHECKED: BJP	CHECKED: BJP				

HANCOCK COUNTY

SIGNING & PAVEMENT MARKING DETAILS

LINE "A"

HORIZONTAL SCALE	BRIDGE FILE
1" = 20'	-
VERTICAL SCALE	DESIGNATION
N.A.	1902783
SURVEY BOOK	SHEETS
-	29 of 61
CONTRACT	PROJECT
R-42755	1902783

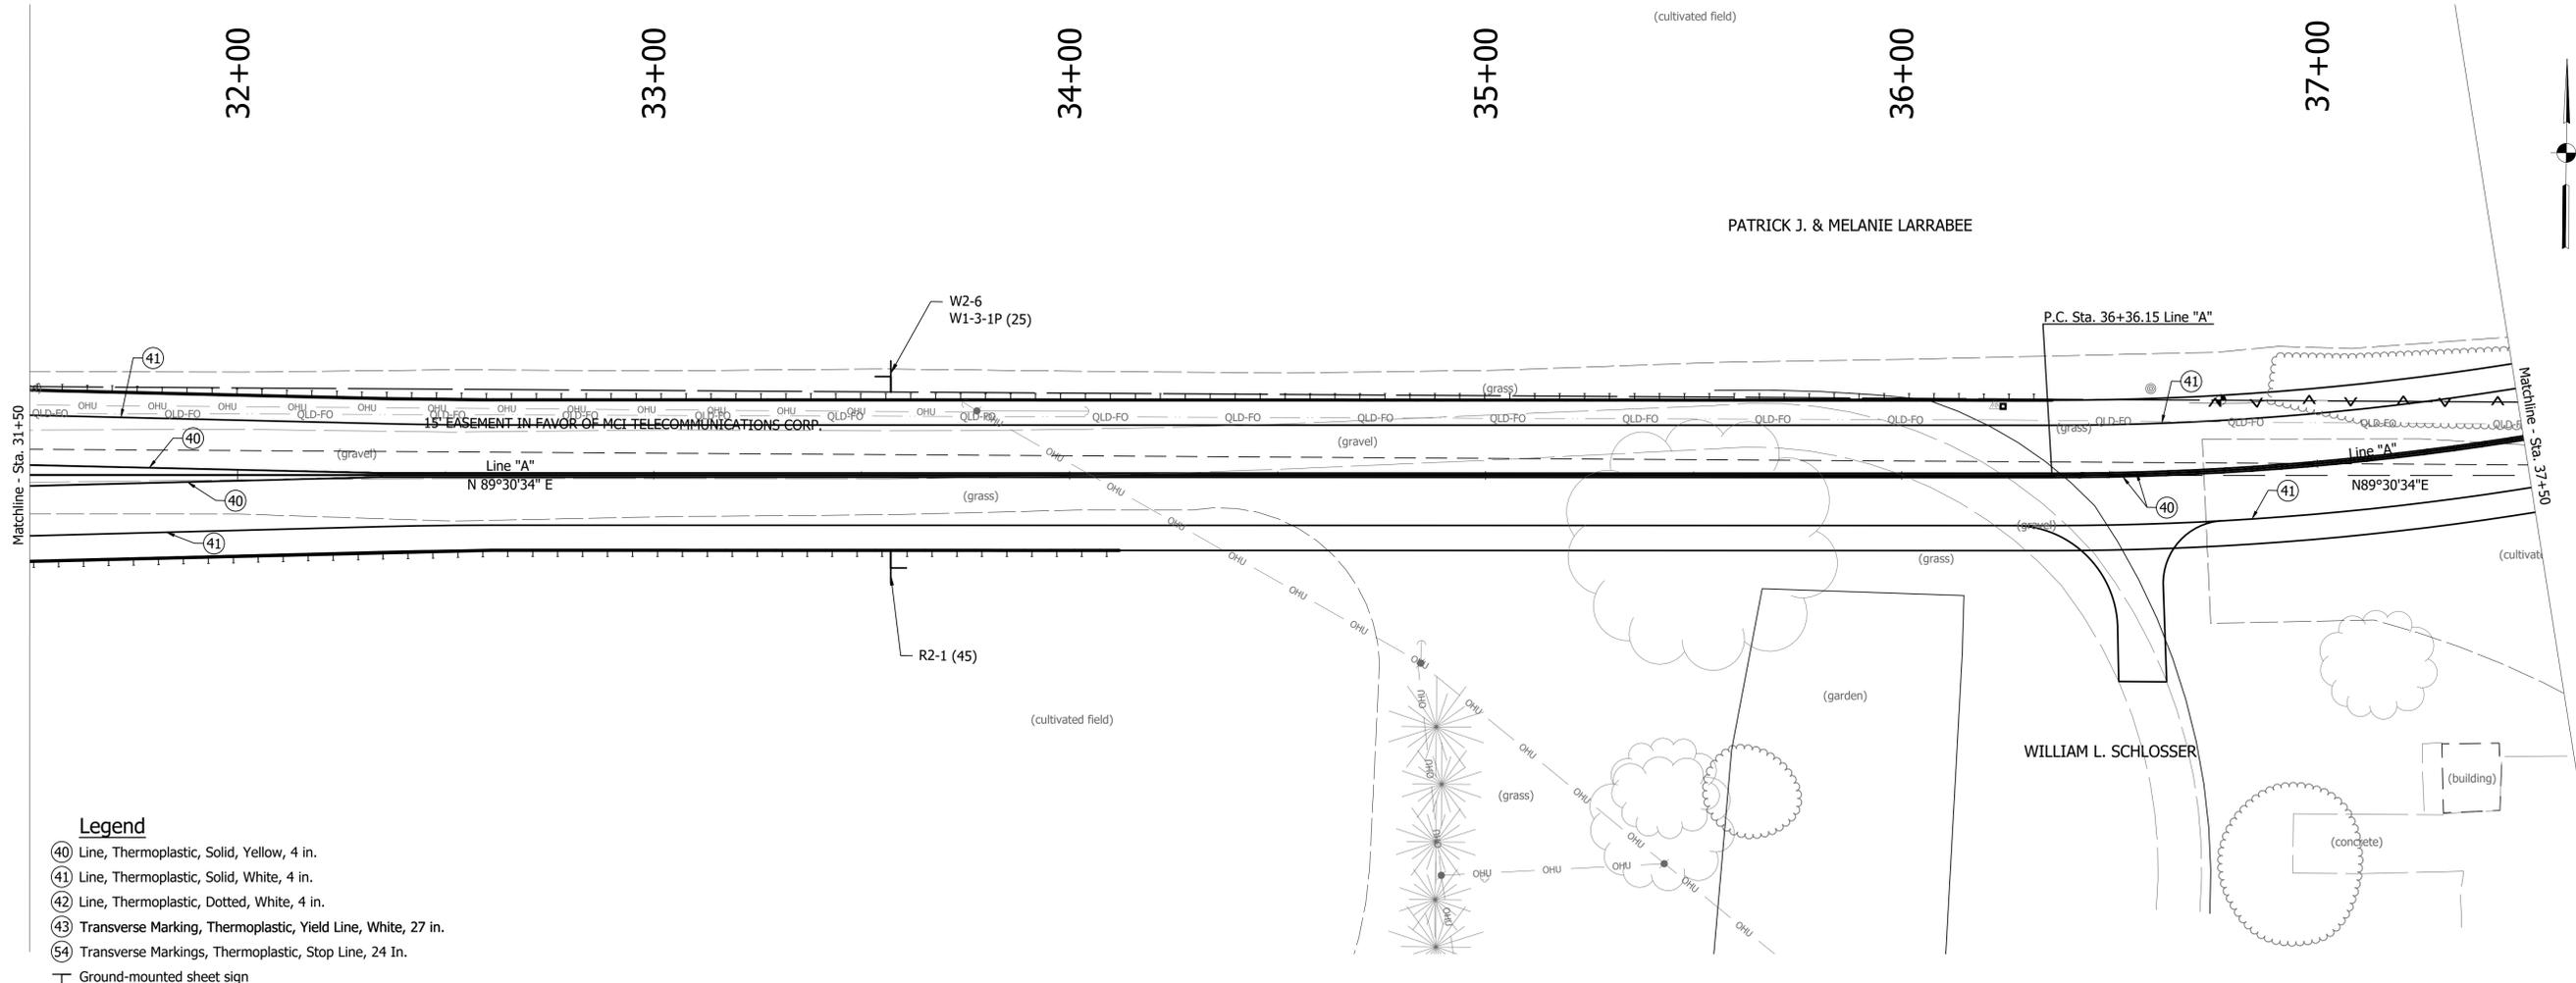

- Legend**
- ④① Line, Thermoplastic, Solid, Yellow, 4 in.
 - ④② Line, Thermoplastic, Solid, White, 4 in.
 - ④③ Line, Thermoplastic, Dotted, White, 4 in.
 - ④④ Transverse Marking, Thermoplastic, Yield Line, White, 27 in.
 - ④⑤ Transverse Markings, Thermoplastic, Stop Line, 24 In.
 - ⊥ Ground-mounted sheet sign

File Name: P:\RD\CD\21-469_Siremyer Rd\Road\Drawings\Plans\Plan Line Advng Plot Date: 8/21/2023 Plotted By: Nate Crossland



8440 Allison Pointe Boulevard, Suite 200
 Indianapolis, IN 46250
 Phone 317-895-2585
 www.ucindy.com

RECOMMENDED FOR APPROVAL _____	
DESIGNED: CAS	DRAWN: MAC
CHECKED: BJP	CHECKED: BJP

HANCOCK COUNTY

SIGNING & PAVEMENT MARKING DETAILS

LINE "A"

HORIZONTAL SCALE	BRIDGE FILE
1" = 20'	-
VERTICAL SCALE	DESIGNATION
N.A.	1902783
SURVEY BOOK	SHEETS
-	30 of 61
CONTRACT	PROJECT
R-42755	1902783



38+00

39+00

40+00

41+00

42+00


43+00

- Legend**
- ④① Line, Thermoplastic, Solid, Yellow, 4 in.
 - ④② Line, Thermoplastic, Solid, White, 4 in.
 - ④③ Line, Thermoplastic, Dotted, White, 4 in.
 - ④④ Transverse Marking, Thermoplastic, Yield Line, White, 27 in.
 - ④⑤ Transverse Markings, Thermoplastic, Stop Line, 24 in.
 - ⊥ Ground-mounted sheet sign

CURVE DATA
 P.I. Sta 39+98.50 Line "A"
 Delta = 53°25'41" Lt.
 R = 720.00'
 T = 362.34'
 L = 671.40'
 E = 86.03'
 SE = 7.80%

PATRICK J. & MELANIE LARRABEE

(cultivated field)

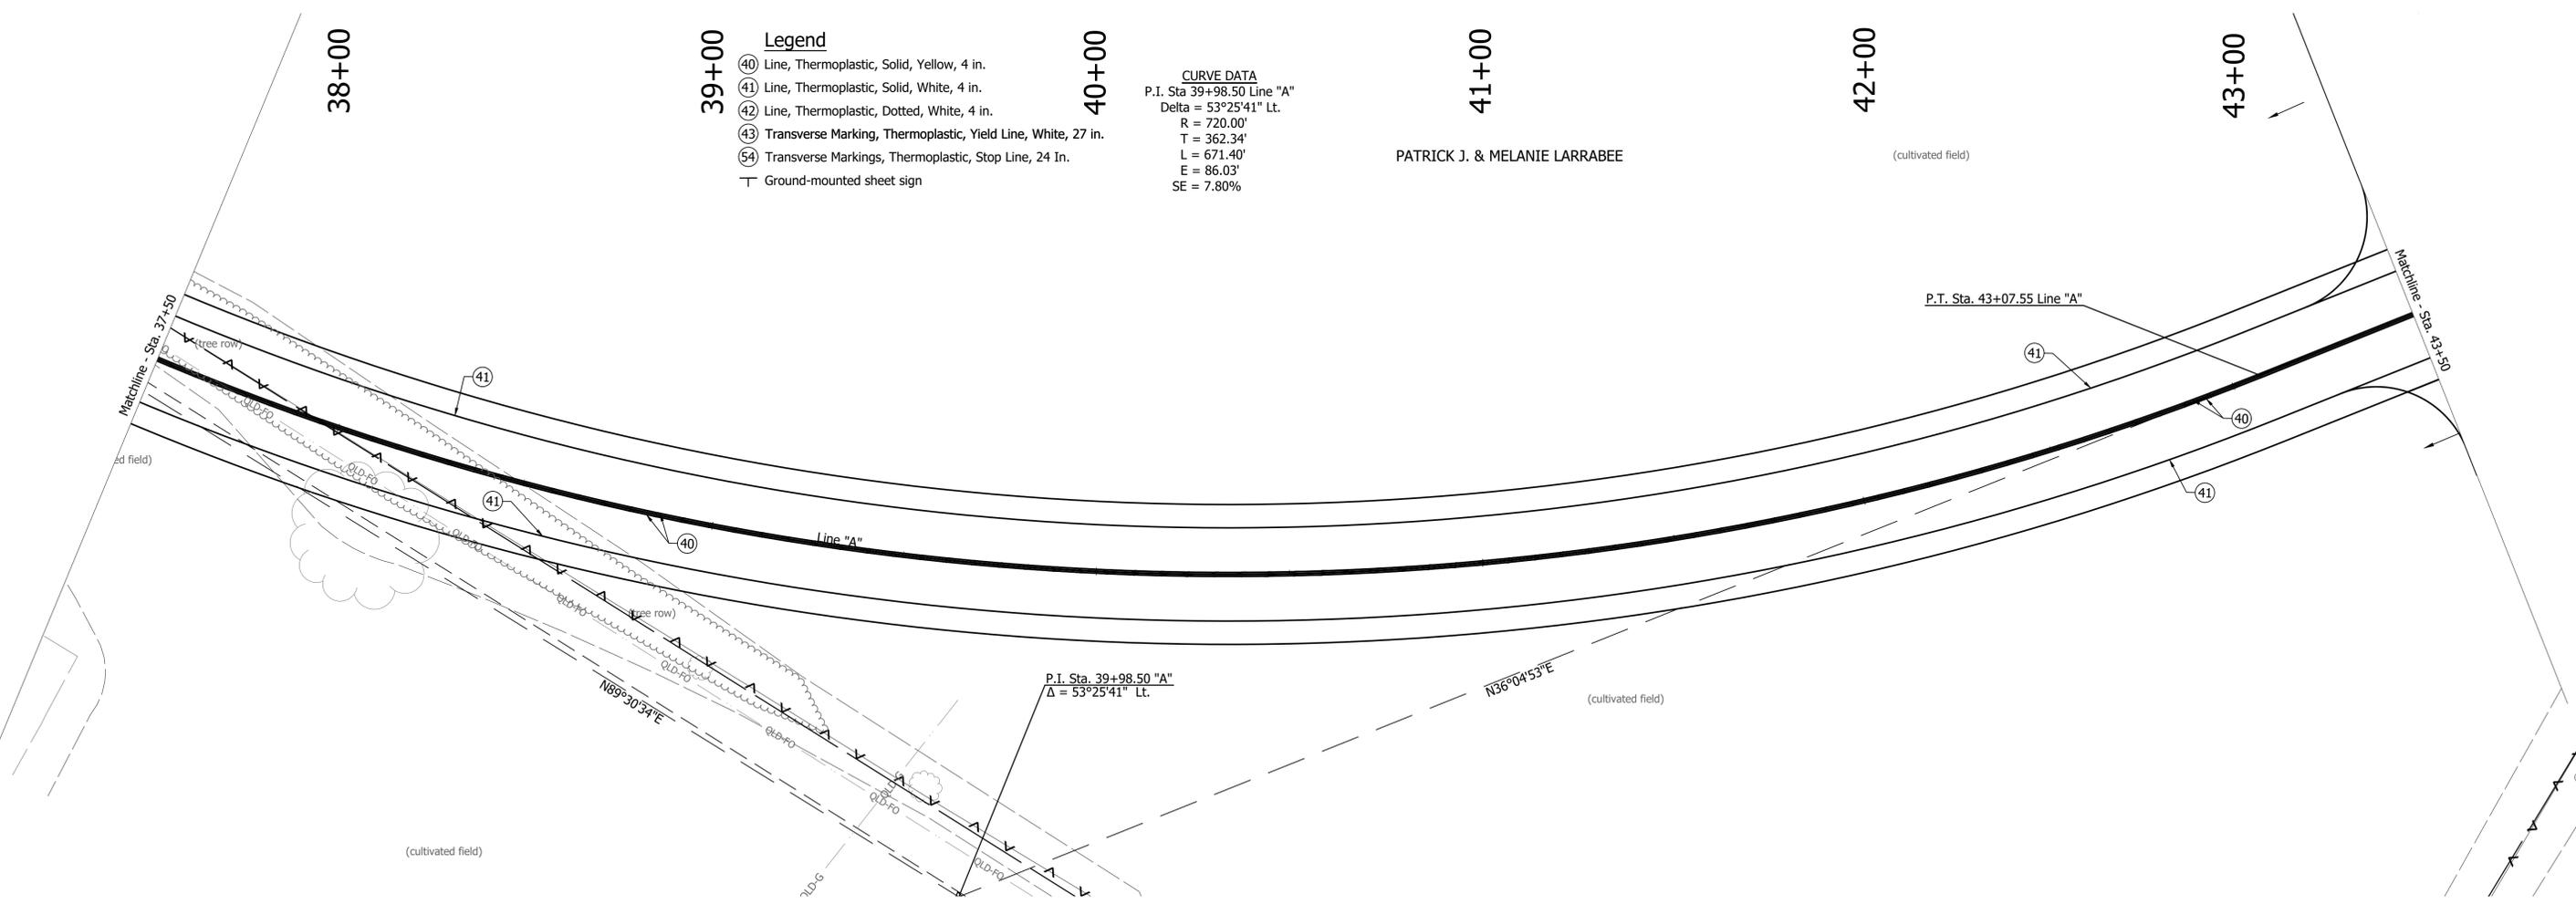

(cultivated field)

(cultivated field)

File Name: P:\RD\CD\21-469_Srinemeyer Rd\Road\Drawings\Plans\Plan Line Advng Plot Date: 8/21/2023 Plotted By: Matt Crossland



8440 Allison Pointe Boulevard, Suite 200
 Indianapolis, IN 46250
 Phone 317-895-2585
 www.ucindy.com


RECOMMENDED FOR APPROVAL _____		DESIGN ENGINEER _____ DATE _____	
DESIGNED: CAS	DRAWN: MAC		
CHECKED: BJP	CHECKED: BJP		

HANCOCK COUNTY

SIGNING & PAVEMENT MARKING DETAILS

LINE "A"

HORIZONTAL SCALE	BRIDGE FILE
1" = 20'	-
VERTICAL SCALE	DESIGNATION
N.A.	1902783
SURVEY BOOK	SHEETS
-	31 of 61
CONTRACT	PROJECT
R-42755	1902783

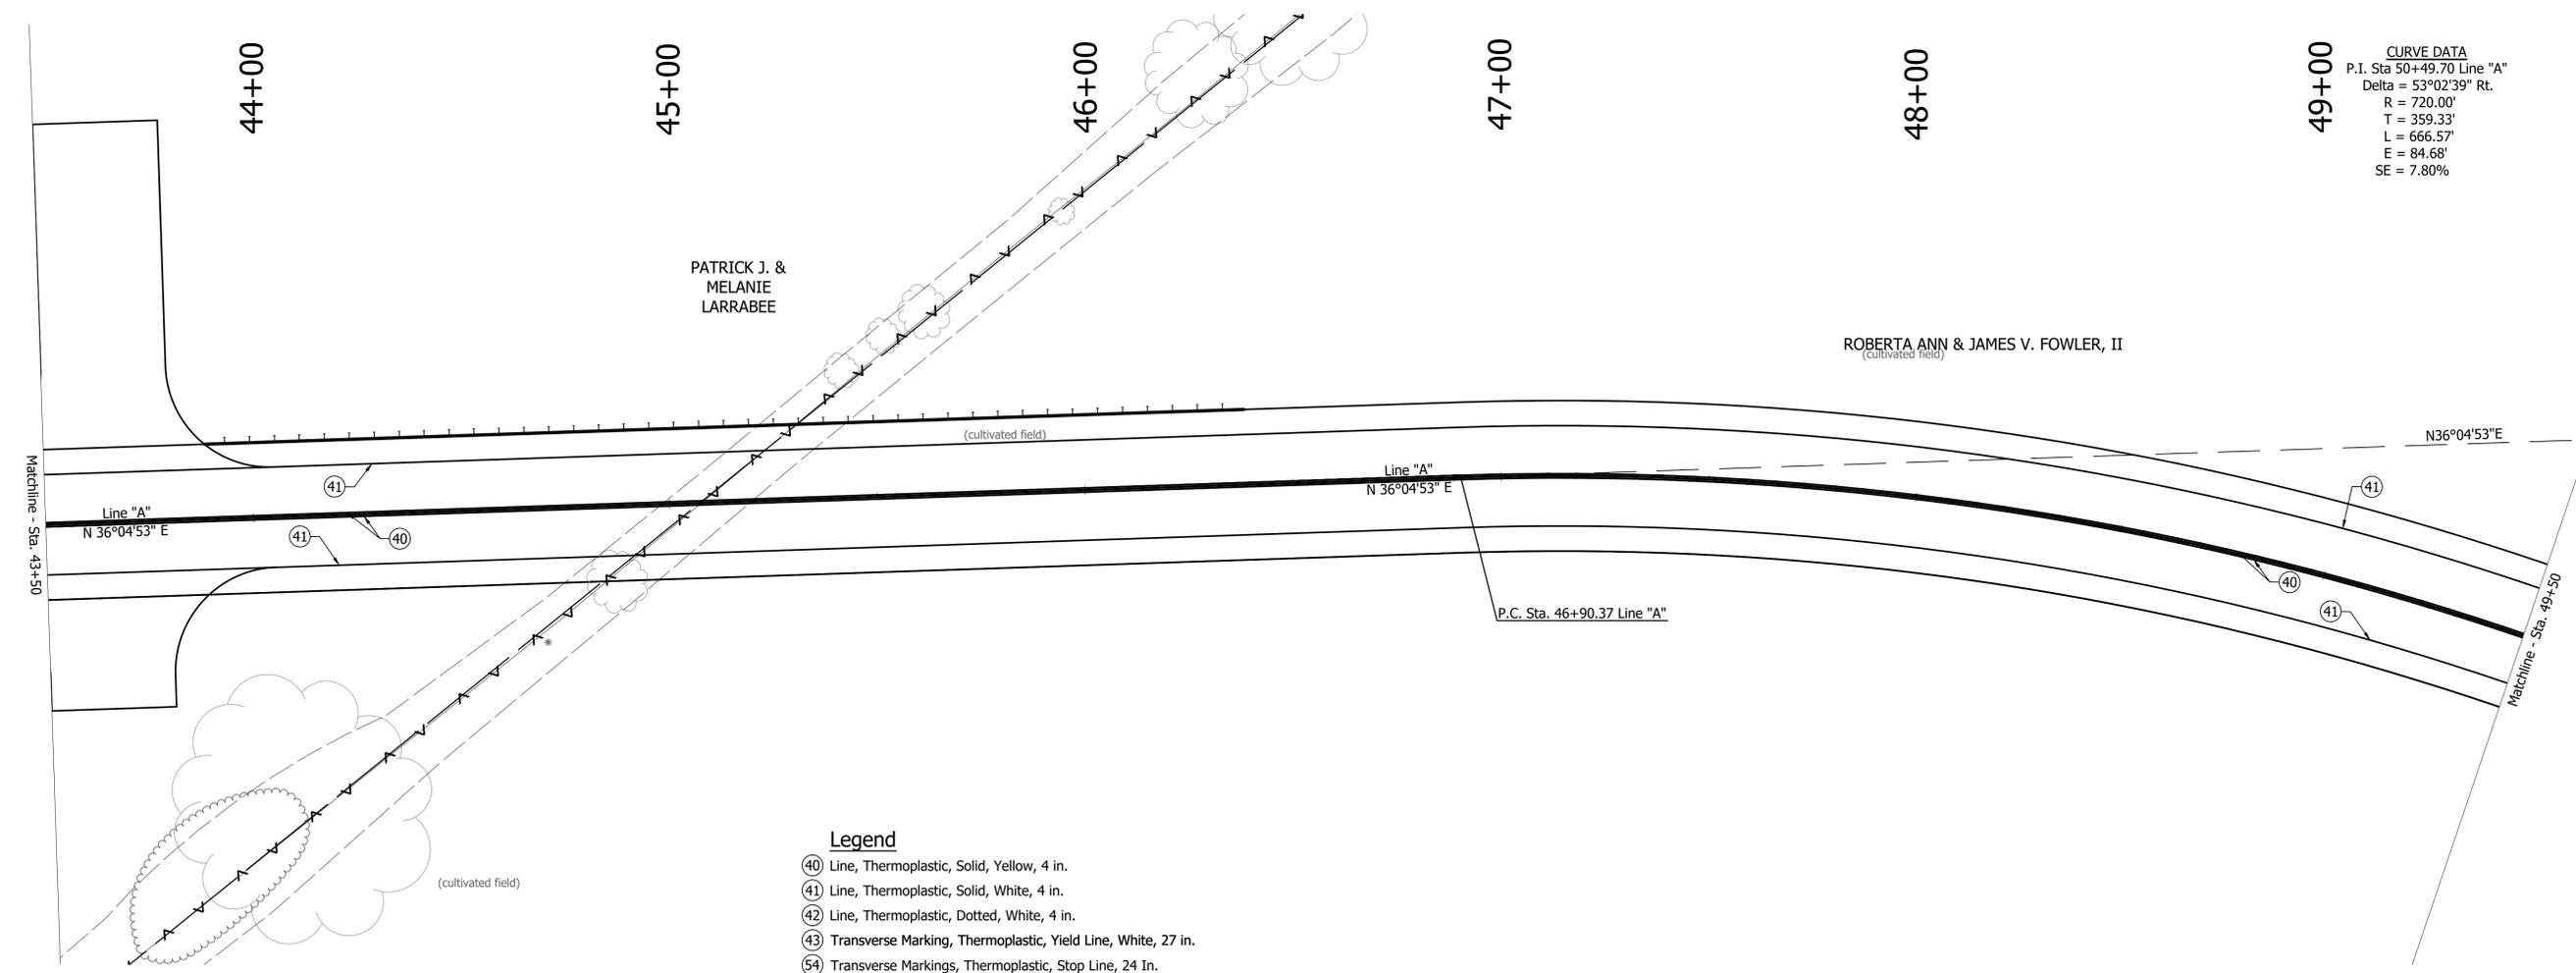

CURVE DATA
 P.I. Sta 50+49.70 Line "A"
 Delta = 53°02'39" Rt.
 R = 720.00'
 T = 359.33'
 L = 666.57'
 E = 84.68'
 SE = 7.80%

- Legend**
- ④① Line, Thermoplastic, Solid, Yellow, 4 in.
 - ④② Line, Thermoplastic, Solid, White, 4 in.
 - ④③ Line, Thermoplastic, Dotted, White, 4 in.
 - ④④ Transverse Marking, Thermoplastic, Yield Line, White, 27 in.
 - ④⑤ Transverse Markings, Thermoplastic, Stop Line, 24 In.
 - ⊥ Ground-mounted sheet sign

File Name: P:\RD\CDD\21-409_Siremyer Rd\Road\Drawings\Plans\Plan Line Adwg Plot Date: 8/21/2023 Plotted By: Matt Crossland



8440 Allison Pointe Boulevard, Suite 200
 Indianapolis, IN 46250
 Phone 317-895-2585
 www.ucindy.com


RECOMMENDED FOR APPROVAL _____		DESIGN ENGINEER _____ DATE _____	
DESIGNED: CAS	DRAWN: MAC		
CHECKED: BJP	CHECKED: BJP		

HANCOCK COUNTY

SIGNING & PAVEMENT MARKING DETAILS

LINE "A"

HORIZONTAL SCALE	BRIDGE FILE
1" = 20'	-
VERTICAL SCALE	DESIGNATION
N.A.	1902783
SURVEY BOOK	SHEETS
-	32 of 61
CONTRACT	PROJECT
R-42755	1902783

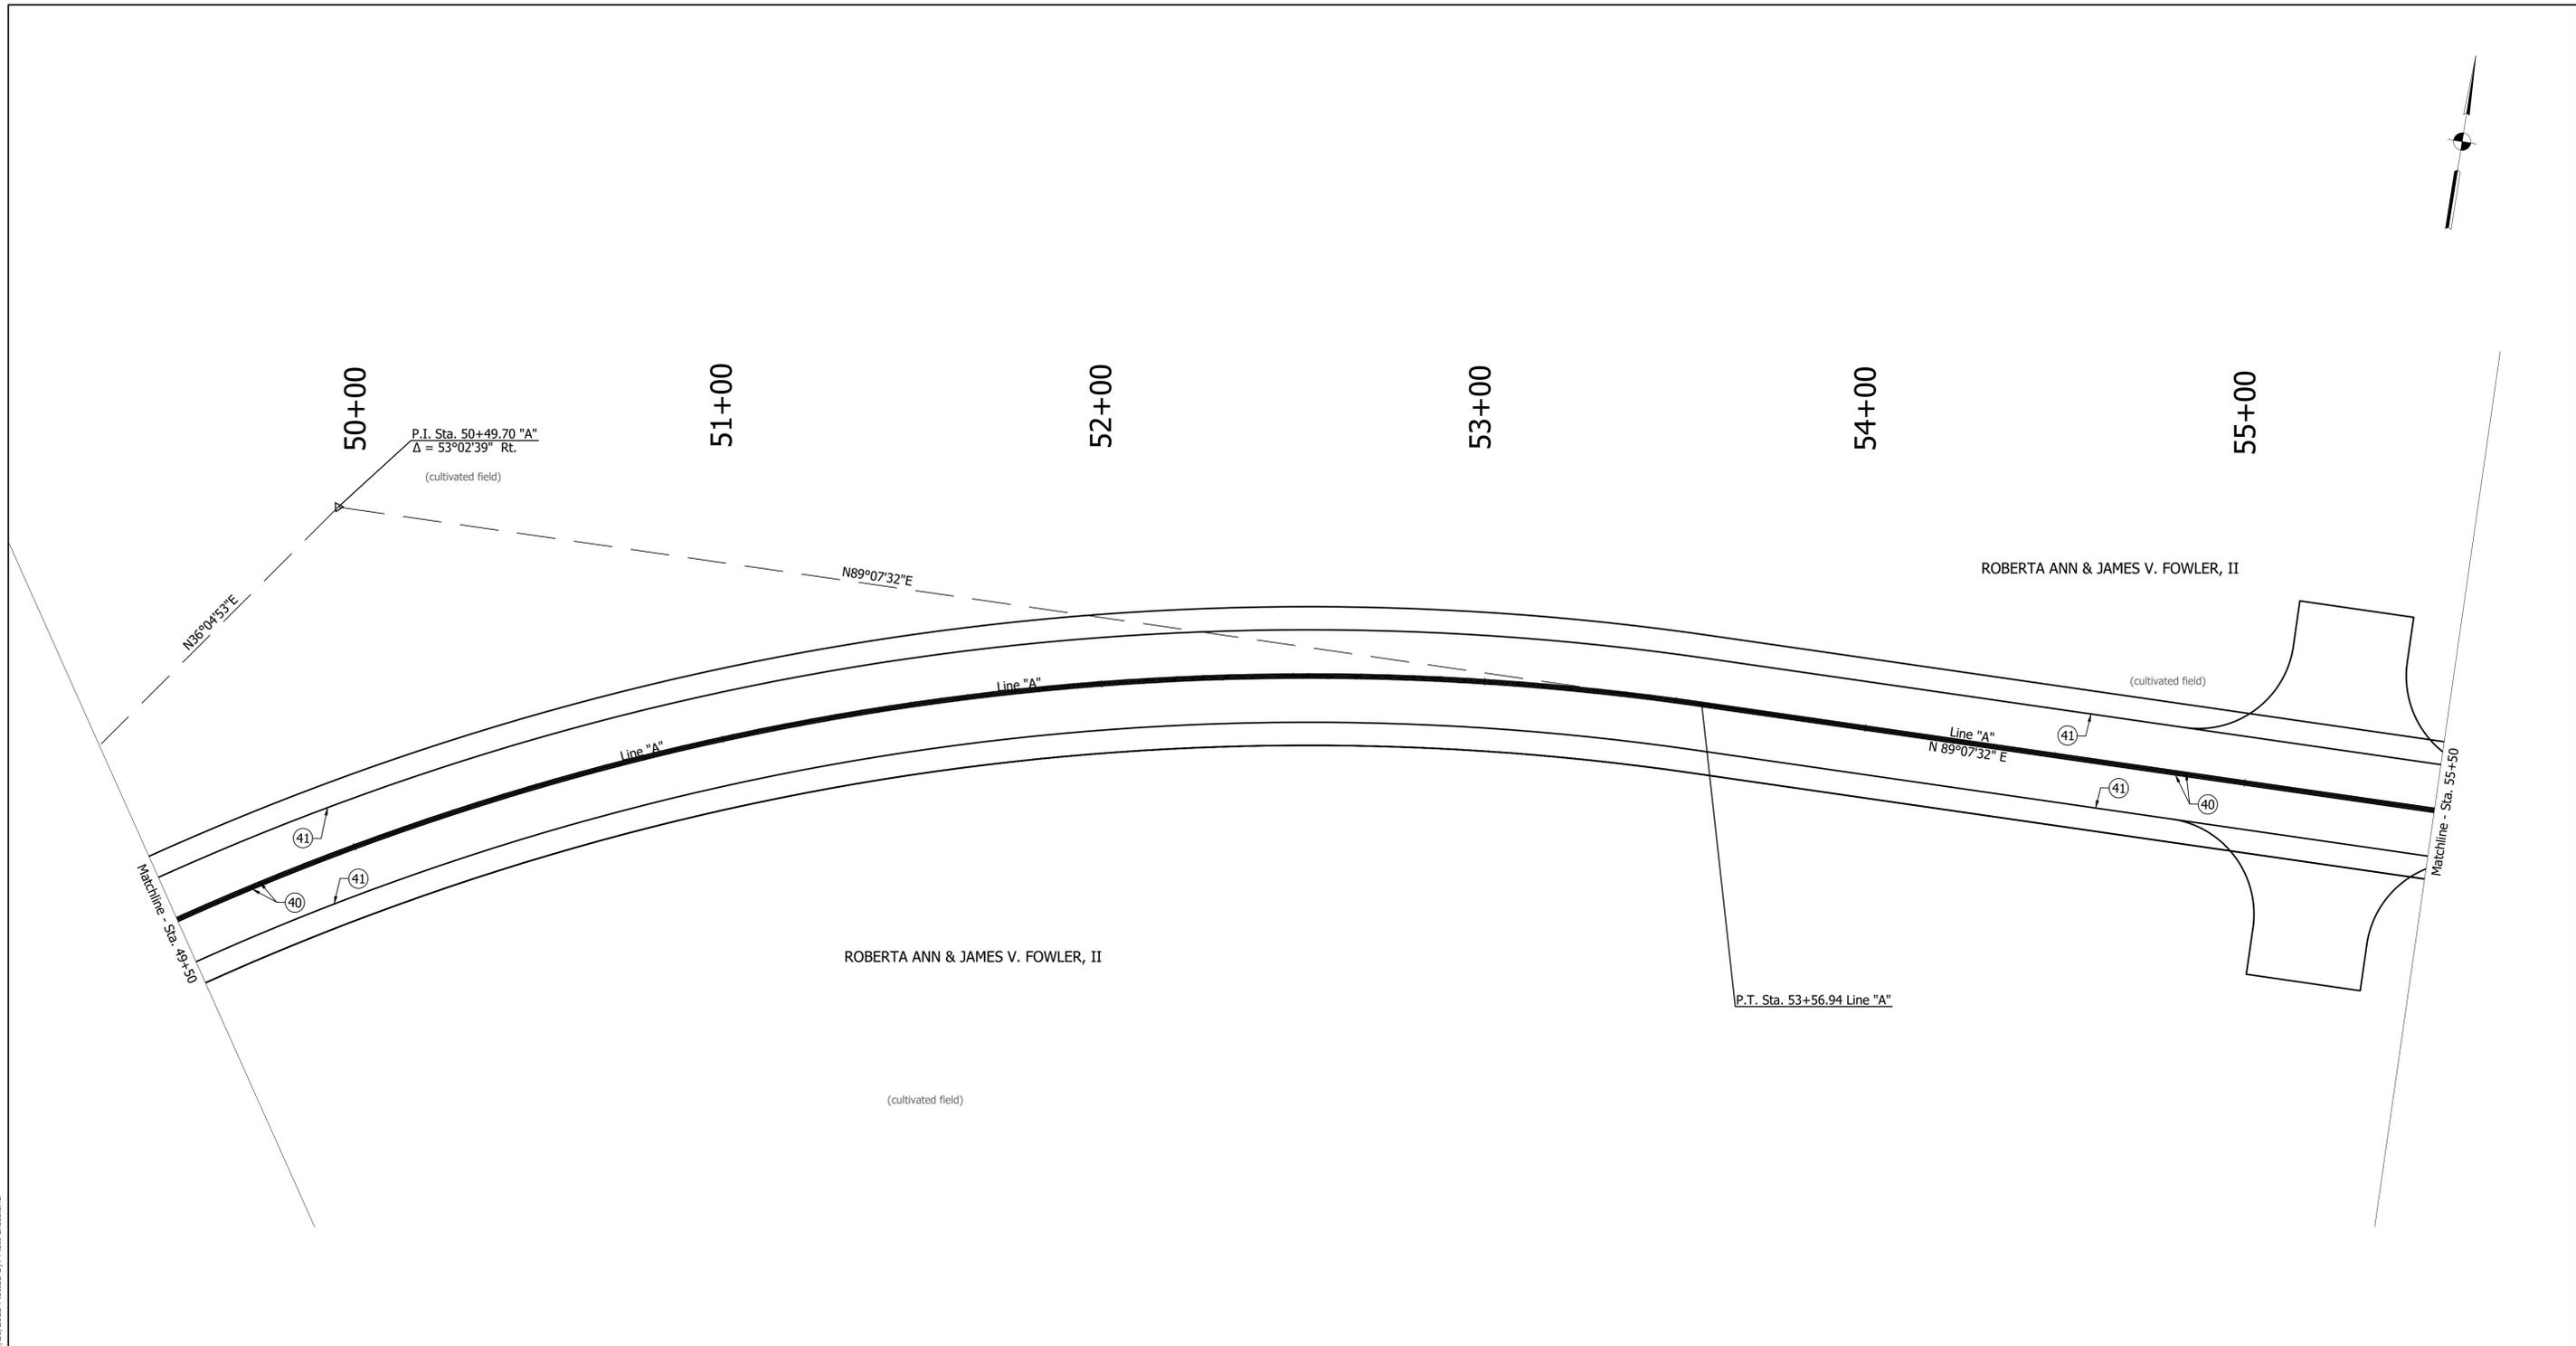

- Legend**
- ④① Line, Thermoplastic, Solid, Yellow, 4 in.
 - ④① Line, Thermoplastic, Solid, White, 4 in.
 - ④② Line, Thermoplastic, Dotted, White, 4 in.
 - ④③ Transverse Marking, Thermoplastic, Yield Line, White, 27 in.
 - ④④ Transverse Markings, Thermoplastic, Stop Line, 24 In.
 - ⌊ Ground-mounted sheet sign

File Name: P:\RD\CDD\21-409_Siremyer Rd\Road\Drawings\Plan\Line A.dwg Plot Date: 8/21/2023 Plotted By: Matt Crossland



8440 Allison Pointe Boulevard, Suite 200
 Indianapolis, IN 46250
 Phone 317-895-2585
 www.ucindy.com


RECOMMENDED FOR APPROVAL _____	
DESIGNED: CAS	DRAWN: MAC
CHECKED: BJP	CHECKED: BJP

HANCOCK COUNTY

SIGNING & PAVEMENT MARKING DETAILS

LINE "A"

HORIZONTAL SCALE	BRIDGE FILE
1" = 20'	-
VERTICAL SCALE	DESIGNATION
N.A.	1902783
SURVEY BOOK	SHEETS
-	33 of 61
CONTRACT	PROJECT
R-42755	1902783

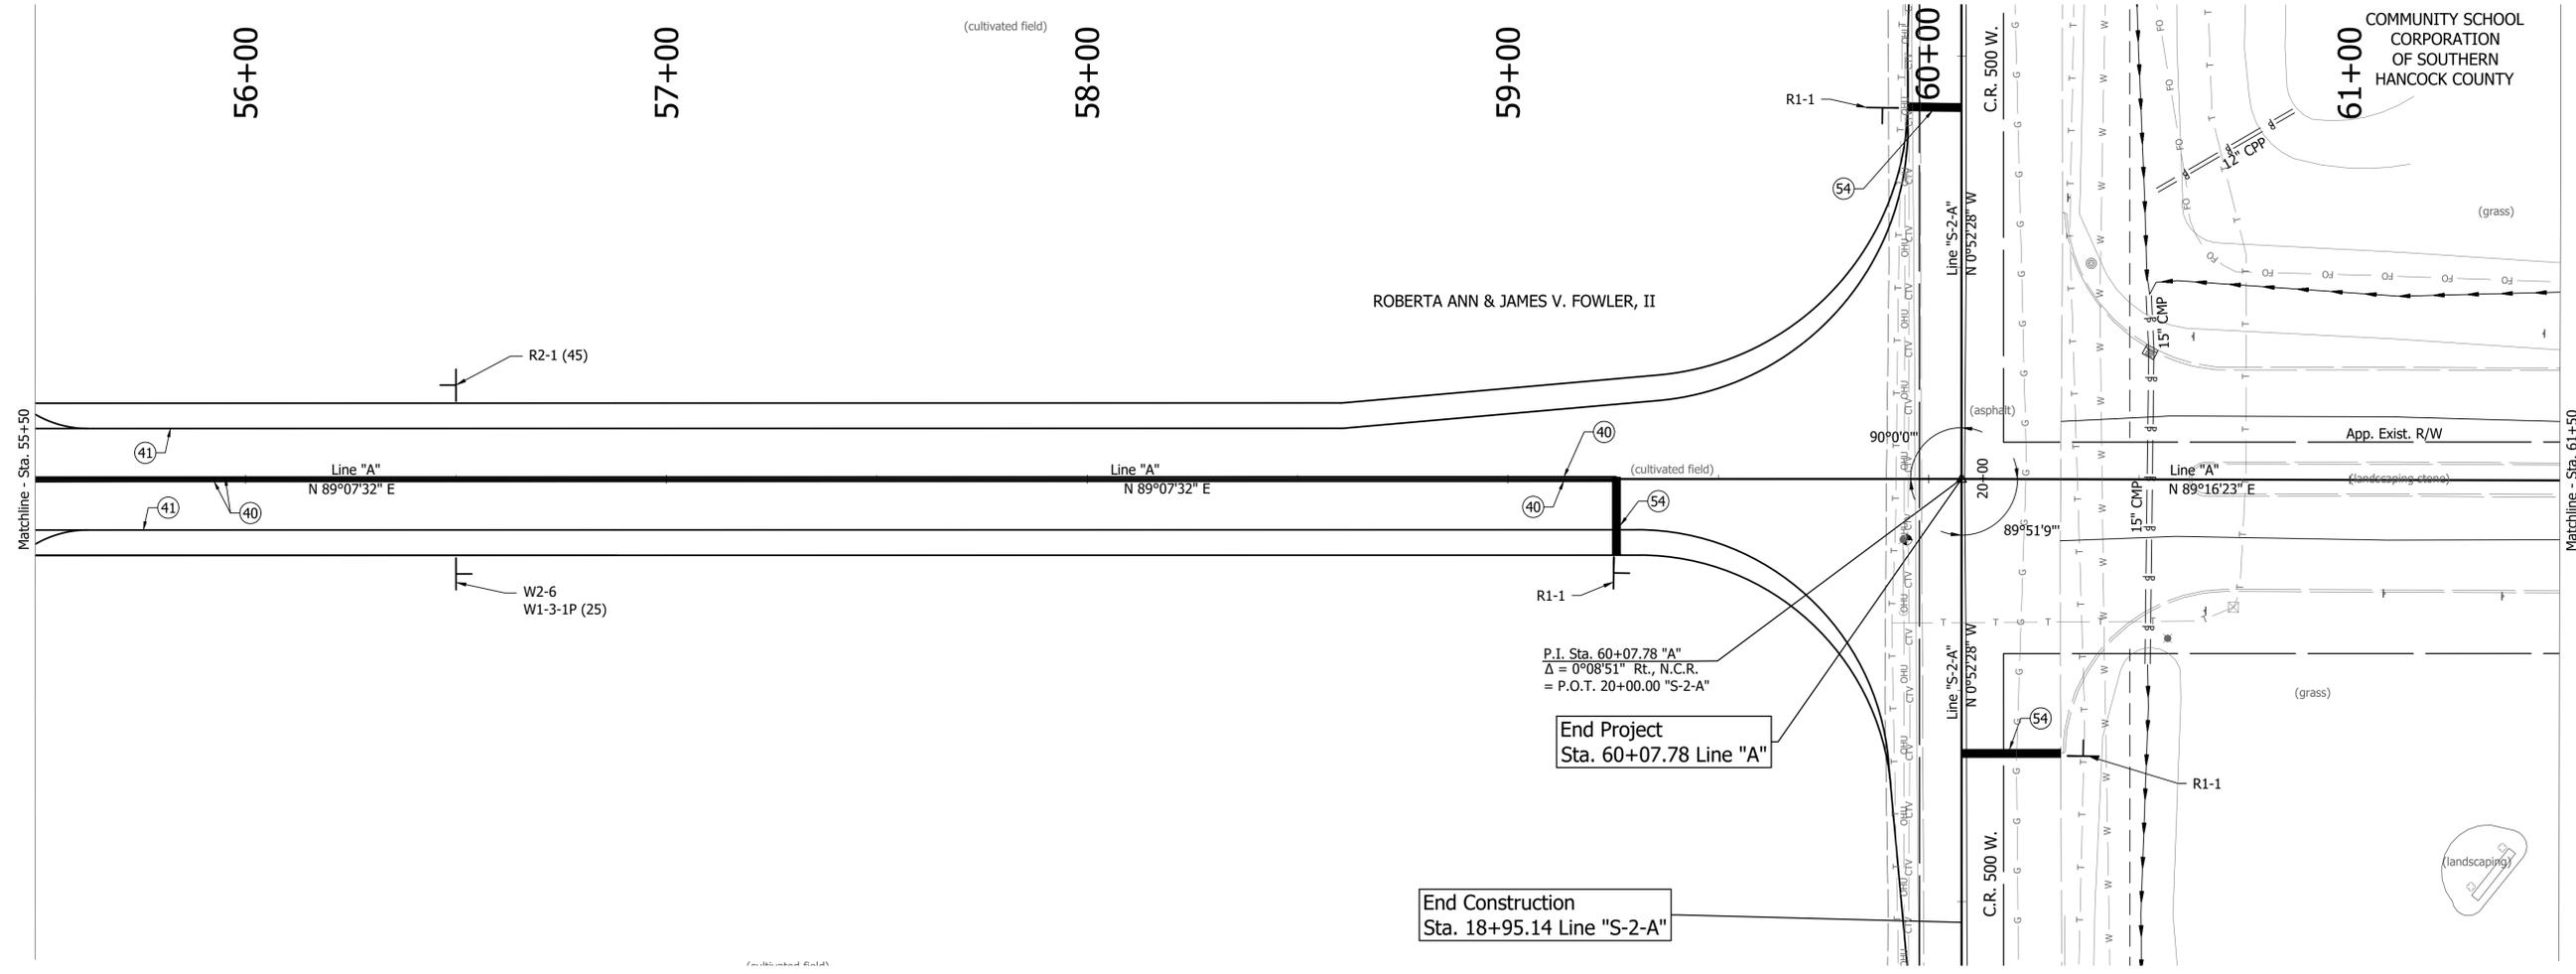

- Legend**
- (40) Line, Thermoplastic, Solid, Yellow, 4 in.
 - (41) Line, Thermoplastic, Solid, White, 4 in.
 - (42) Line, Thermoplastic, Dotted, White, 4 in.
 - (43) Transverse Marking, Thermoplastic, Yield Line, White, 27 in.
 - (54) Transverse Markings, Thermoplastic, Stop Line, 24 In.
 - Ground-mounted sheet sign

P.I. Sta. 60+07.78 "A"
 $\Delta = 0^\circ 08' 51''$ Rt., N.C.R.
 = P.O.T. 20+00.00 "S-2-A"

End Project
 Sta. 60+07.78 Line "A"

End Construction
 Sta. 18+95.14 Line "S-2-A"

File Name: P:\RD\CDD\21-409_Siremyer Rd\Road\Drawings\Plans\p-Hank Line Advng Plot Date: 8/21/2023 Plotted By: Matt Crossland



8440 Allison Pointe Boulevard, Suite 200
 Indianapolis, IN 46250
 Phone 317-895-2585
 www.ucindy.com


RECOMMENDED FOR APPROVAL _____		DESIGN ENGINEER _____ DATE _____	
DESIGNED: CAS	DRAWN: MAC		
CHECKED: BJP	CHECKED: BJP		

HANCOCK COUNTY

SIGNING & PAVEMENT MARKING DETAILS


LINE "A"

HORIZONTAL SCALE	BRIDGE FILE
1" = 20'	-
VERTICAL SCALE	DESIGNATION
N.A.	1902783
SURVEY BOOK	SHEETS
-	34 of 61
CONTRACT	PROJECT
R-42755	1902783

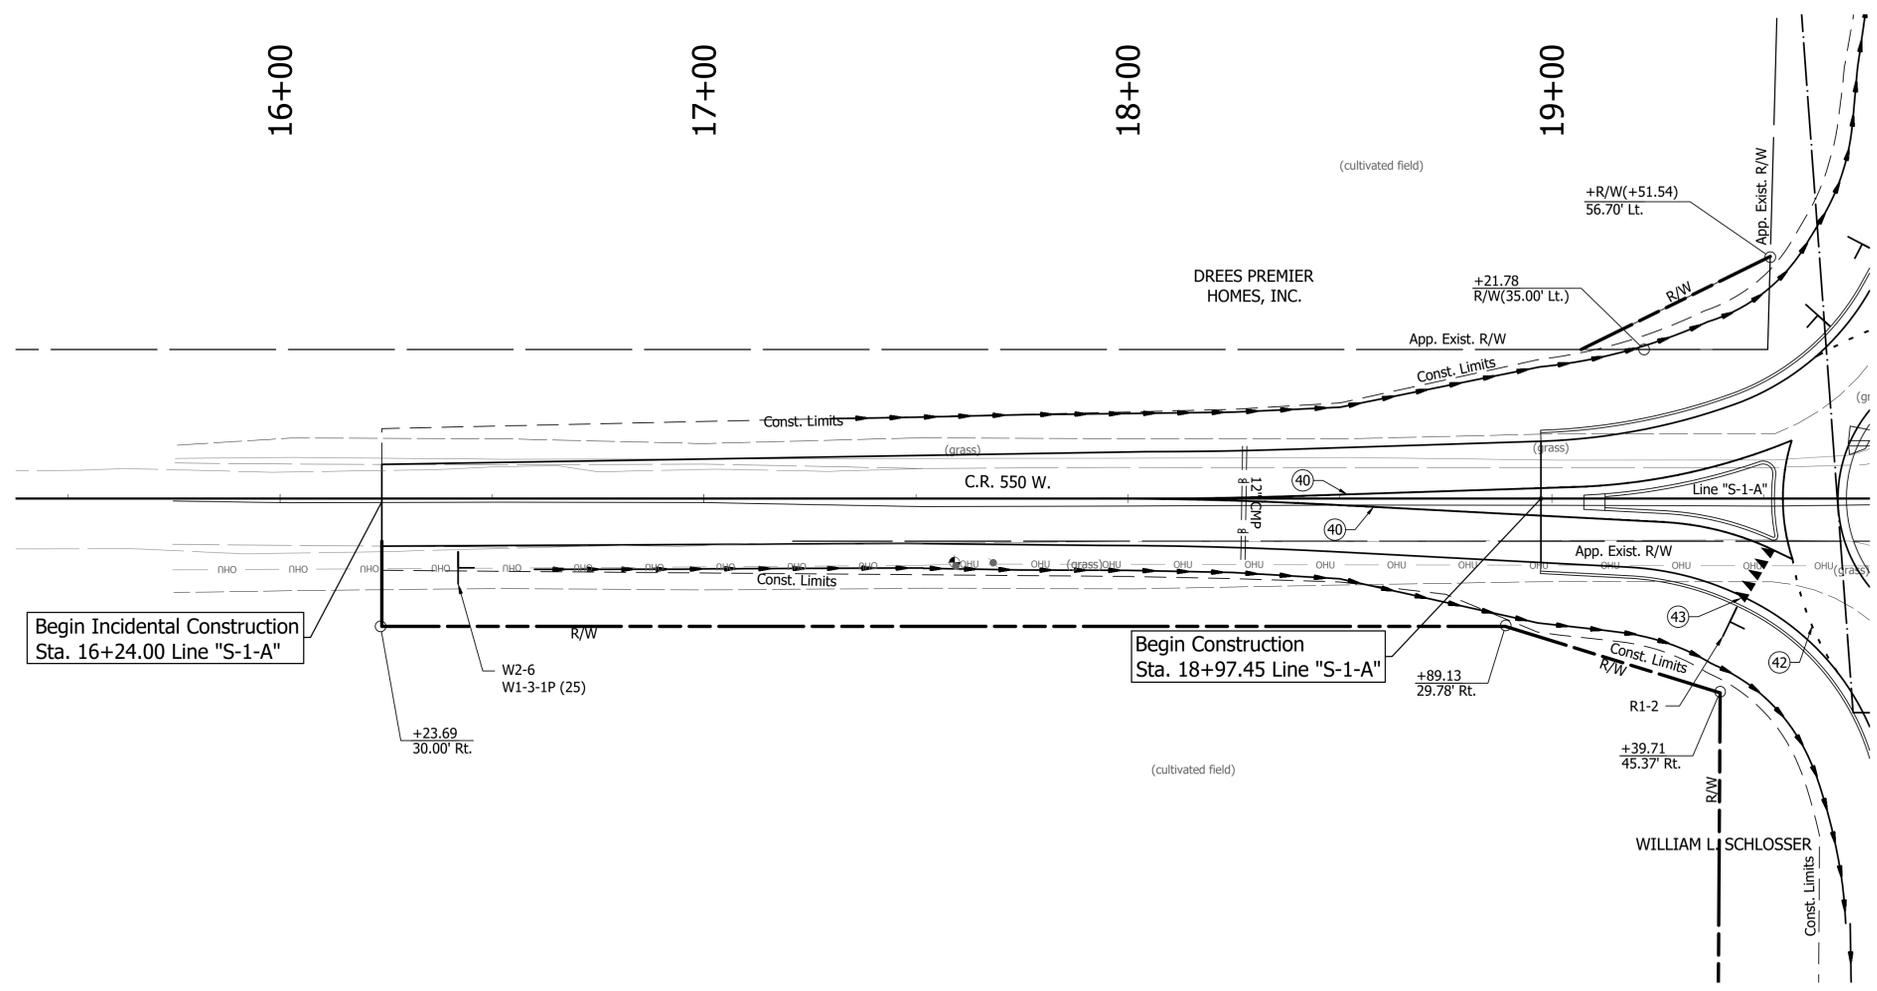

File Name: P:\RD\CD\21-409_Straemyer Rd\Road\Drawings\Plans\Plan 5 Lines.dwg Plot Date: 8/21/2023 Plotted By: Matt Crossland

	 <p>8440 Allison Pointe Boulevard, Suite 200 Indianapolis, IN 46250 Phone 317-895-2585 www.ucindy.com</p>	RECOMMENDED FOR APPROVAL _____ DESIGN ENGINEER DATE	HANCOCK COUNTY SIGNING & PAVEMENT MARKING DETAILS LINE "S-1-A"	HORIZONTAL SCALE 1" = 20' VERTICAL SCALE N.A.	BRIDGE FILE - DESIGNATION 1902783
		DESIGNED: CAS DRAWN: MAC CHECKED: BJP CHECKED: BJP	SURVEY BOOK - CONTRACT R-42755	SHEETS 35 of 61 PROJECT 1902783	

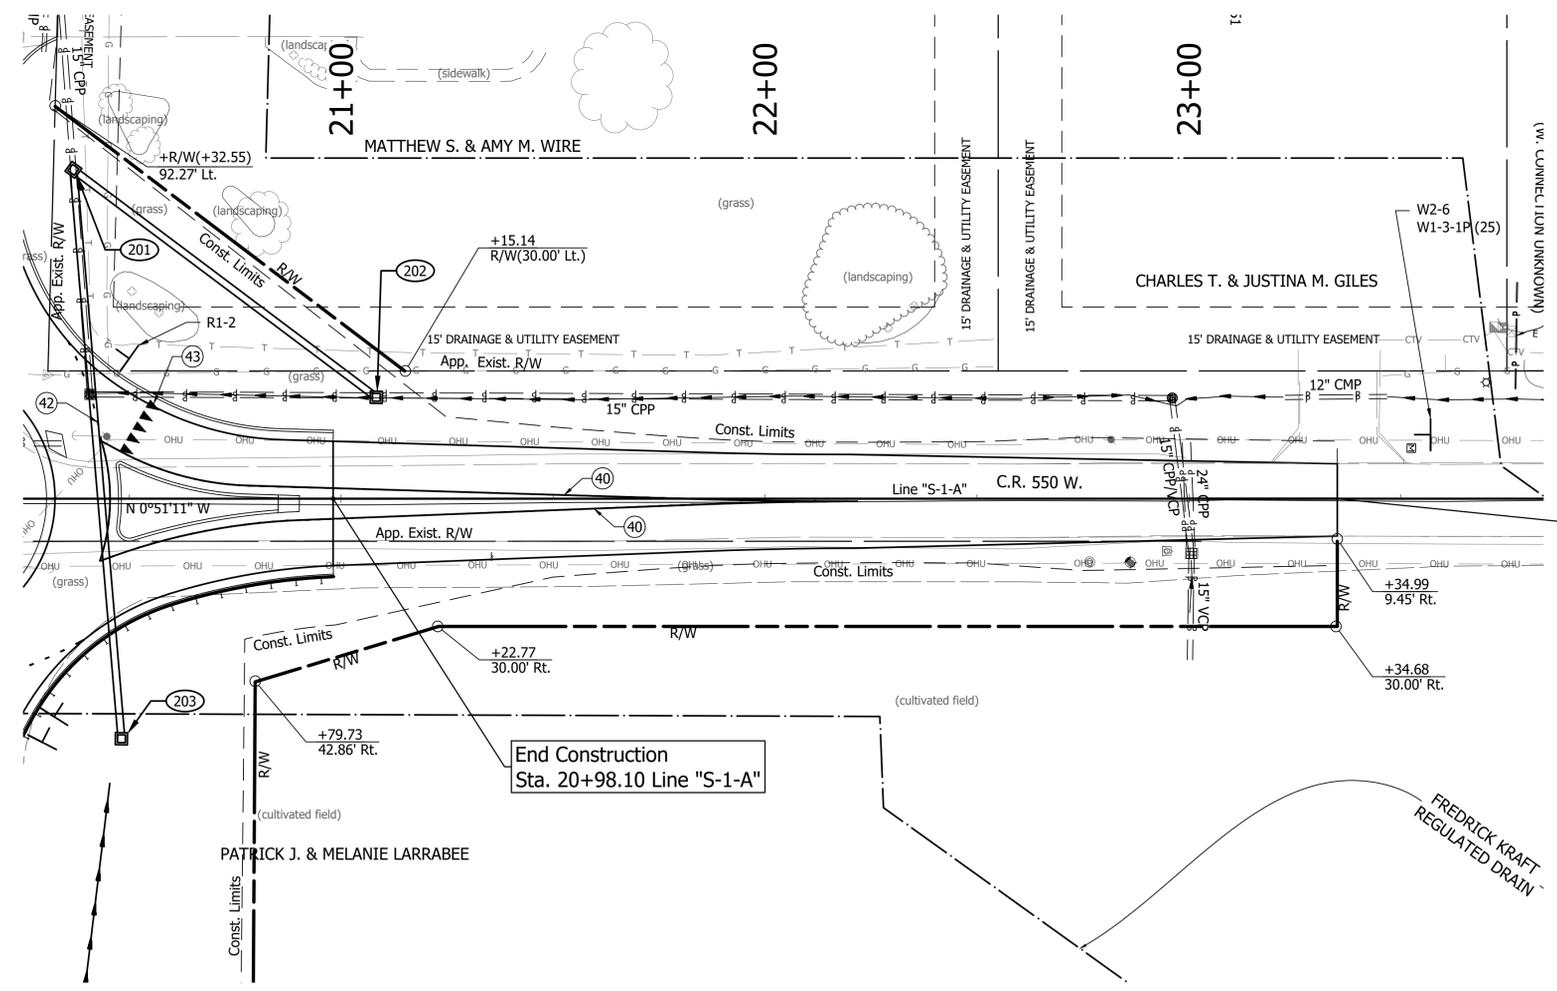

End Incidental Construction
Sta. 23+35.00 Line "S-1-A"

End Construction
Sta. 20+98.10 Line "S-1-A"

Legend

- ④① Line, Thermoplastic, Solid, Yellow, 4 in.
- ④① Line, Thermoplastic, Solid, White, 4 in.
- ④② Line, Thermoplastic, Dotted, White, 4 in.
- ④③ Transverse Marking, Thermoplastic, Yield Line, White, 27 in.
- ④④ Transverse Markings, Thermoplastic, Stop Line, 24 In.
- ⊥ Ground-mounted sheet sign

File Name: P:\RD\CD\21-469 Stremeyer Rd\Road\Drawings\Plans\Plan 5 Lines.dwg Plot Date: 6/21/2023 Plotted By: Matt Crossland



8440 Allison Pointe Boulevard, Suite 200
Indianapolis, IN 46250
Phone 317-895-2585
www.ucindy.com


RECOMMENDED FOR APPROVAL _____		DESIGN ENGINEER _____		DATE _____	
DESIGNED: CAS	DRAWN: MAC				
CHECKED: BJP	CHECKED: BJP				

HANCOCK COUNTY

SIGNING & PAVEMENT MARKING DETAILS

LINE "S-1-A"

HORIZONTAL SCALE	BRIDGE FILE
1" = 20'	-
VERTICAL SCALE	DESIGNATION
N.A.	1902783
SURVEY BOOK	SHEETS
-	36 of 61
CONTRACT	PROJECT
R-42755	1902783

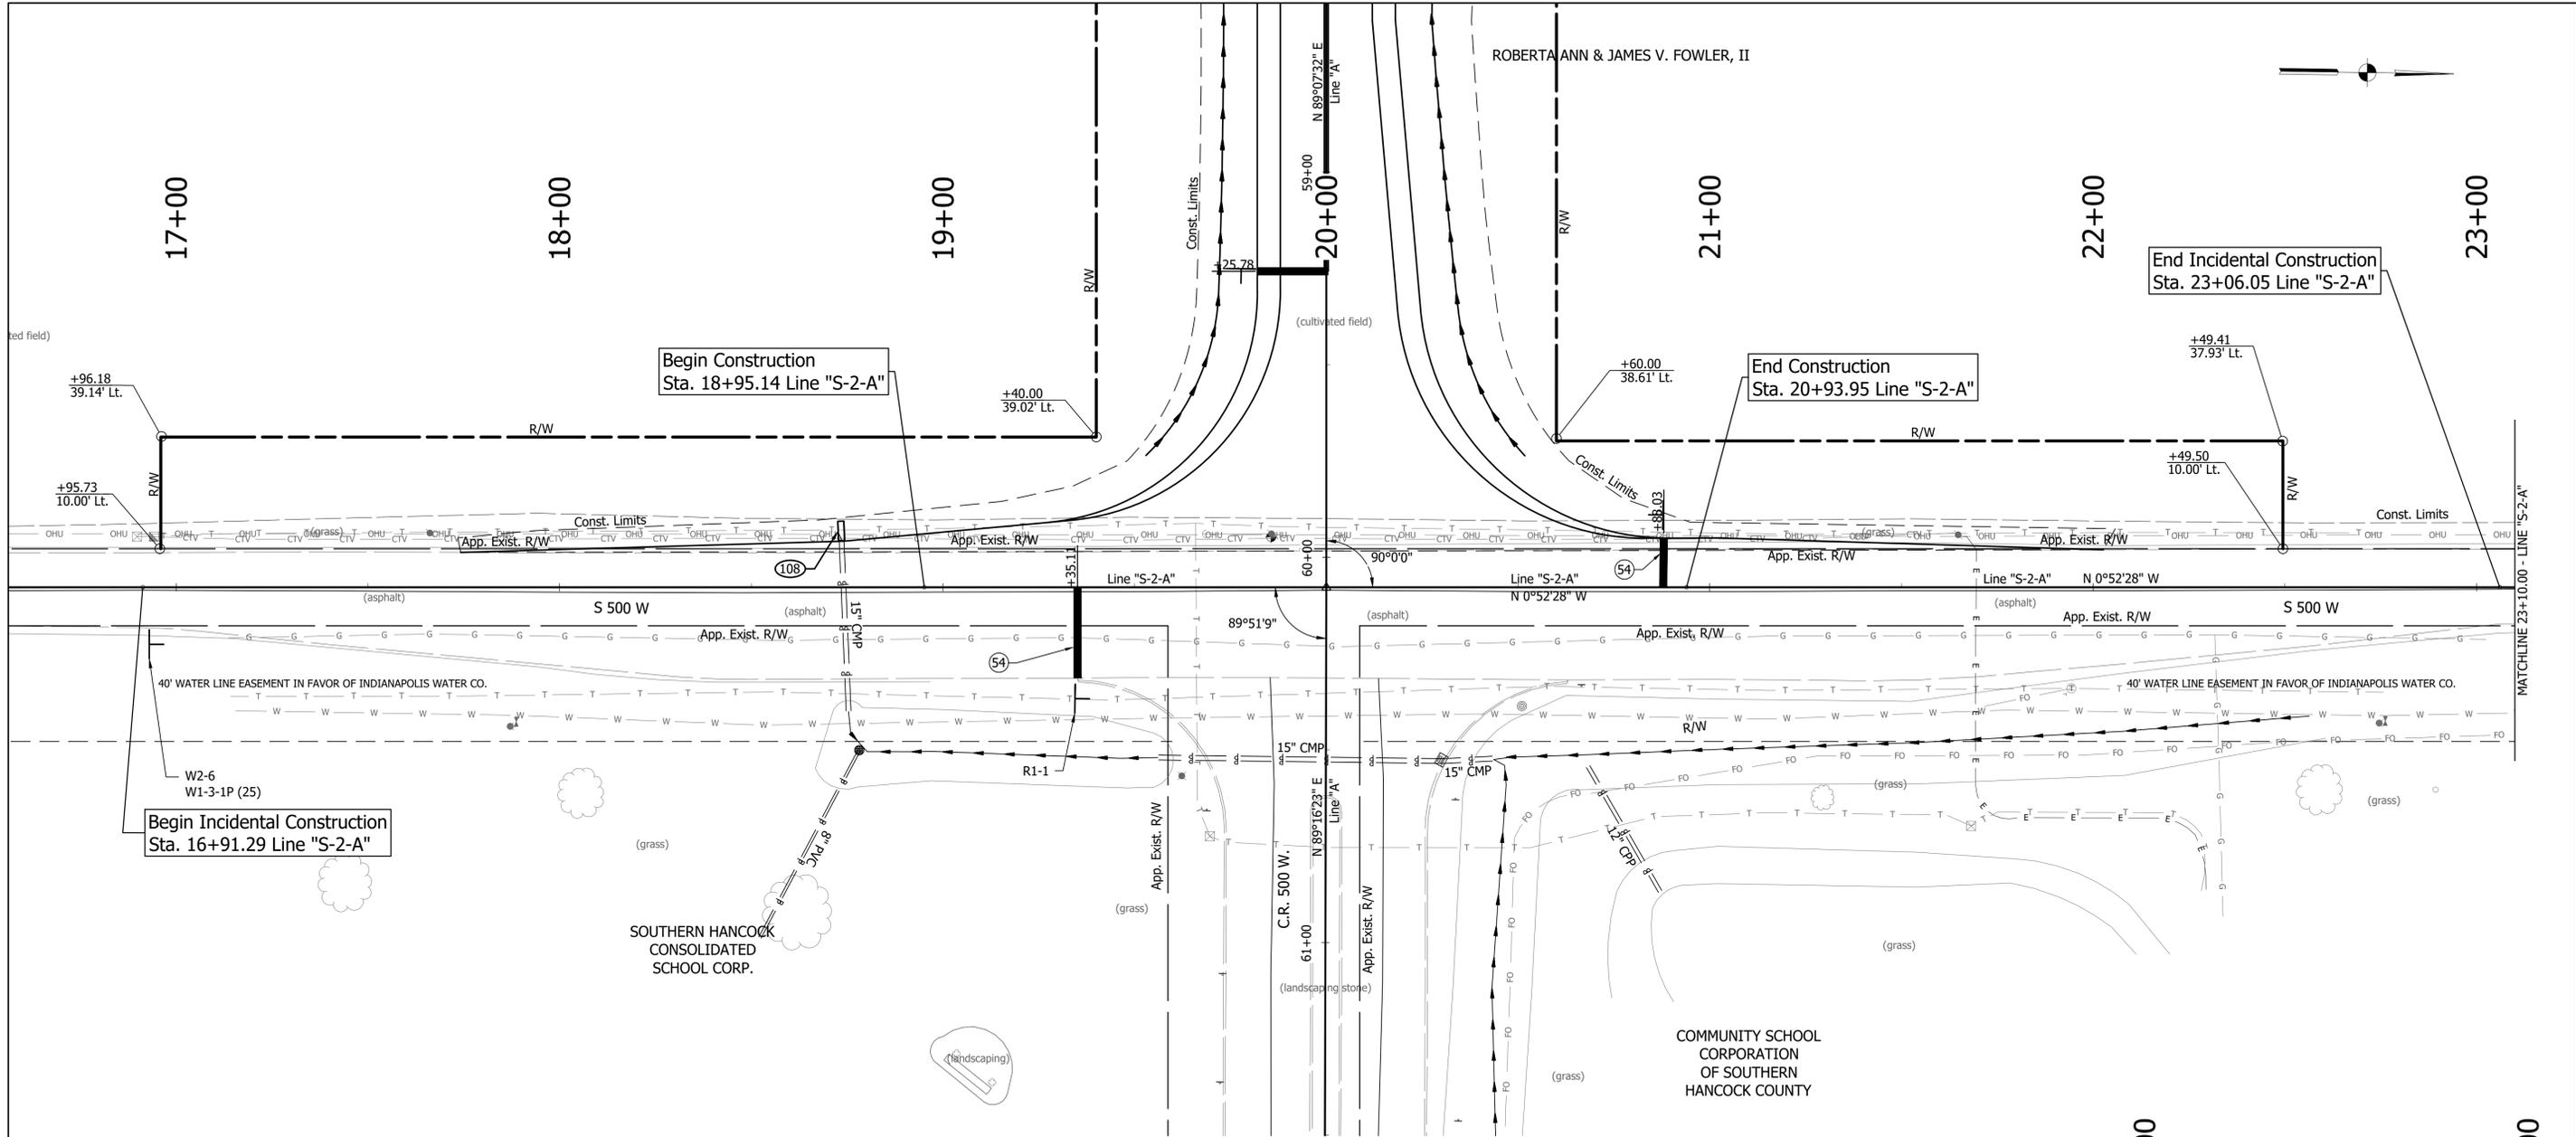

Begin Incidental Construction
Sta. 16+91.29 Line "S-2-A"


Begin Construction
Sta. 18+95.14 Line "S-2-A"

End Construction
Sta. 20+93.95 Line "S-2-A"

End Incidental Construction
Sta. 23+06.05 Line "S-2-A"

Legend

- (40) Line, Thermoplastic, Solid, Yellow, 4 in.
- (41) Line, Thermoplastic, Solid, White, 4 in.
- (42) Line, Thermoplastic, Dotted, White, 4 in.
- (43) Transverse Marking, Thermoplastic, Yield Line, White, 27 in.
- (54) Transverse Markings, Thermoplastic, Stop Line, 24 In.
- ┐ Ground-mounted sheet sign

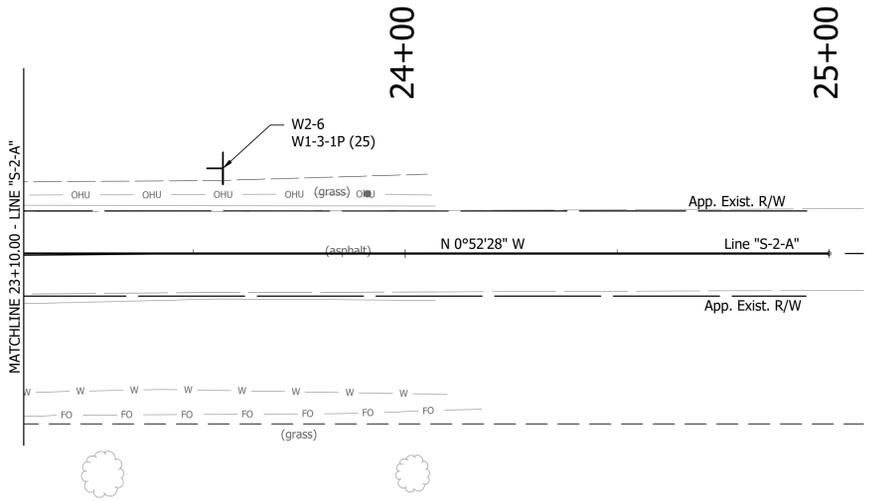

File Name: P:\RD\CD\21-469 Striemeyer Rd\Road\Drawings\Plan\5 Lines.dwg Plot Date: 5/21/2023 Plotted By: Matt Crossland




8440 Allison Pointe Boulevard, Suite 200
Indianapolis, IN 46250
Phone 317-895-2585
www.ucindy.com

RECOMMENDED FOR APPROVAL _____		DESIGN ENGINEER _____		DATE _____	
DESIGNED: CAS	DRAWN: MAC				
CHECKED: BJP	CHECKED: BJP				

HANCOCK COUNTY
SIGNING & PAVEMENT MARKING DETAILS
LINE "S-2-A"

HORIZONTAL SCALE 1" = 20'	BRIDGE FILE -
VERTICAL SCALE N.A.	DESIGNATION 1902783
SURVEY BOOK -	SHEETS 37 of 61
CONTRACT R-42755	PROJECT 1902783

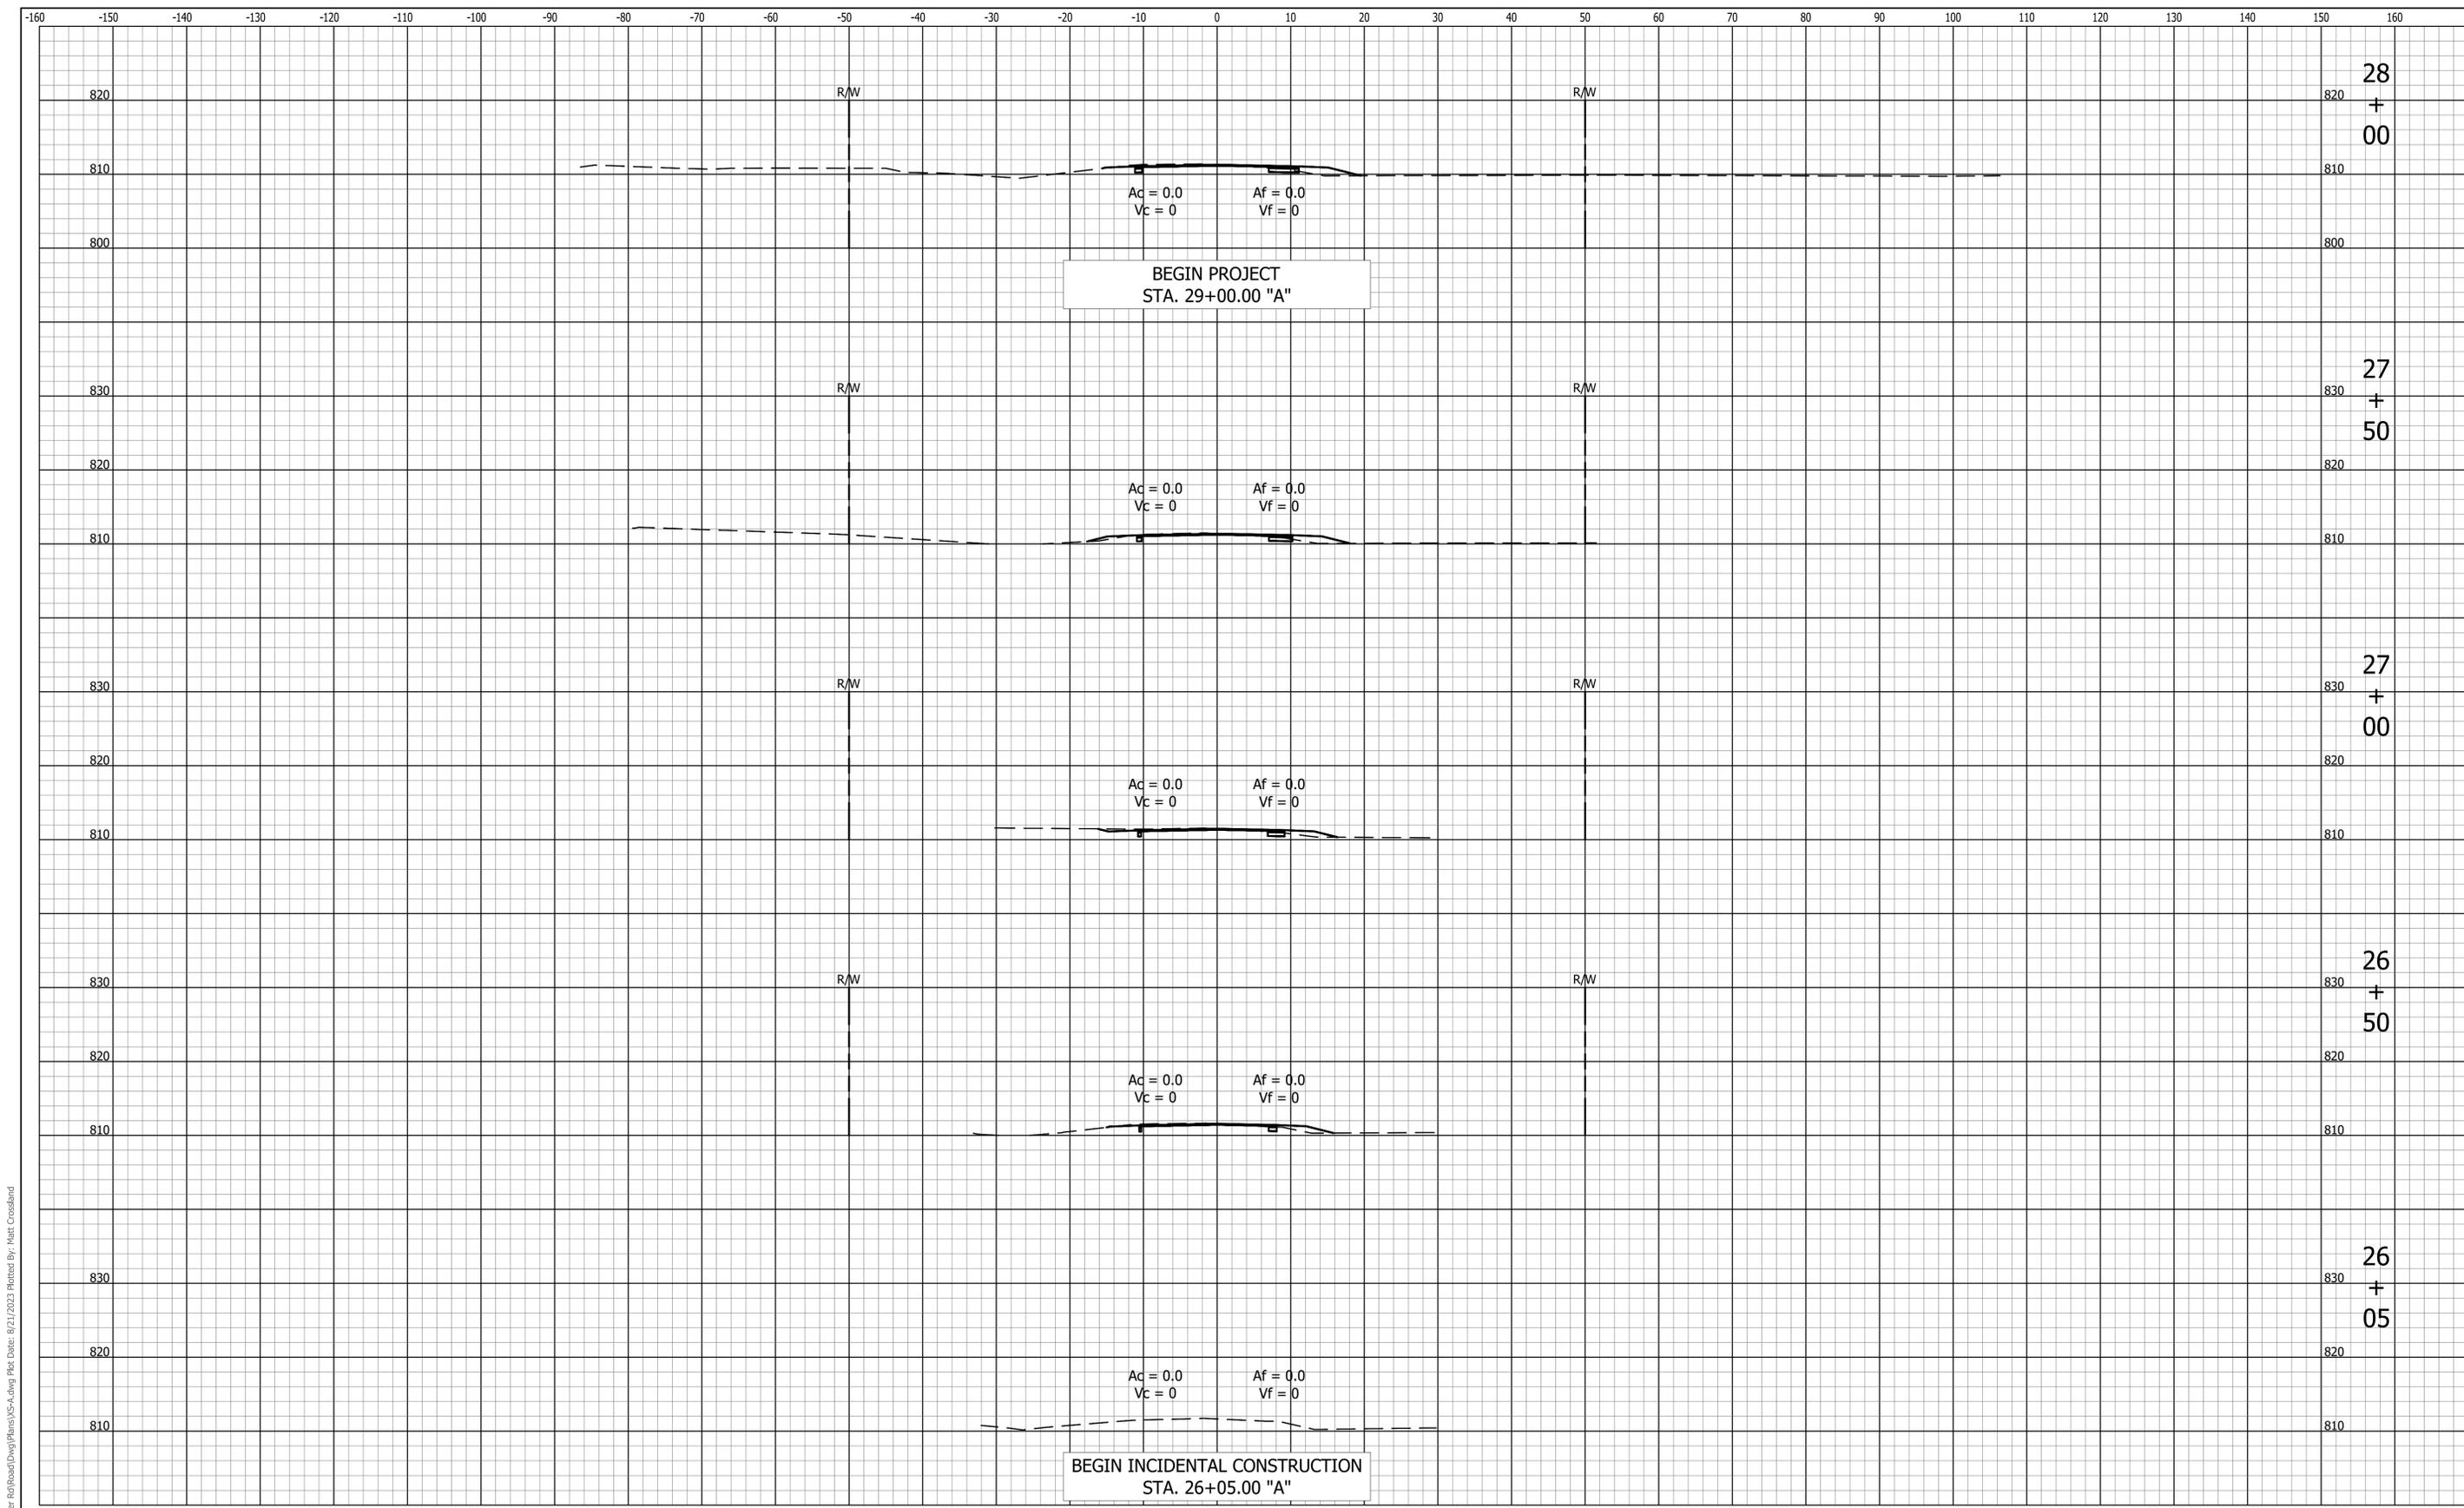

File Name: P:\RD\CD\21-49 Stremmer Rd\Road\Draw\Plans\YS-A.dwg Plotted By: Matt Crossland



8440 Allison Pointe Boulevard, Suite 200
 Indianapolis, IN 46250
 Phone 317-895-2585
 www.ucindy.com


RECOMMENDED FOR APPROVAL _____		DESIGN ENGINEER _____		DATE _____	
DESIGNED: ATW	DRAWN: MAC				
CHECKED: BJP	CHECKED: BJP				

HANCOCK COUNTY

CROSS SECTIONS

LINE "A"

HORIZONTAL SCALE	BRIDGE FILE
1" = 10'	-
VERTICAL SCALE	DESIGNATION
1" = 10'	1902783
SURVEY BOOK	SHEETS
-	40 of 61
CONTRACT	PROJECT
R-42755	1902783

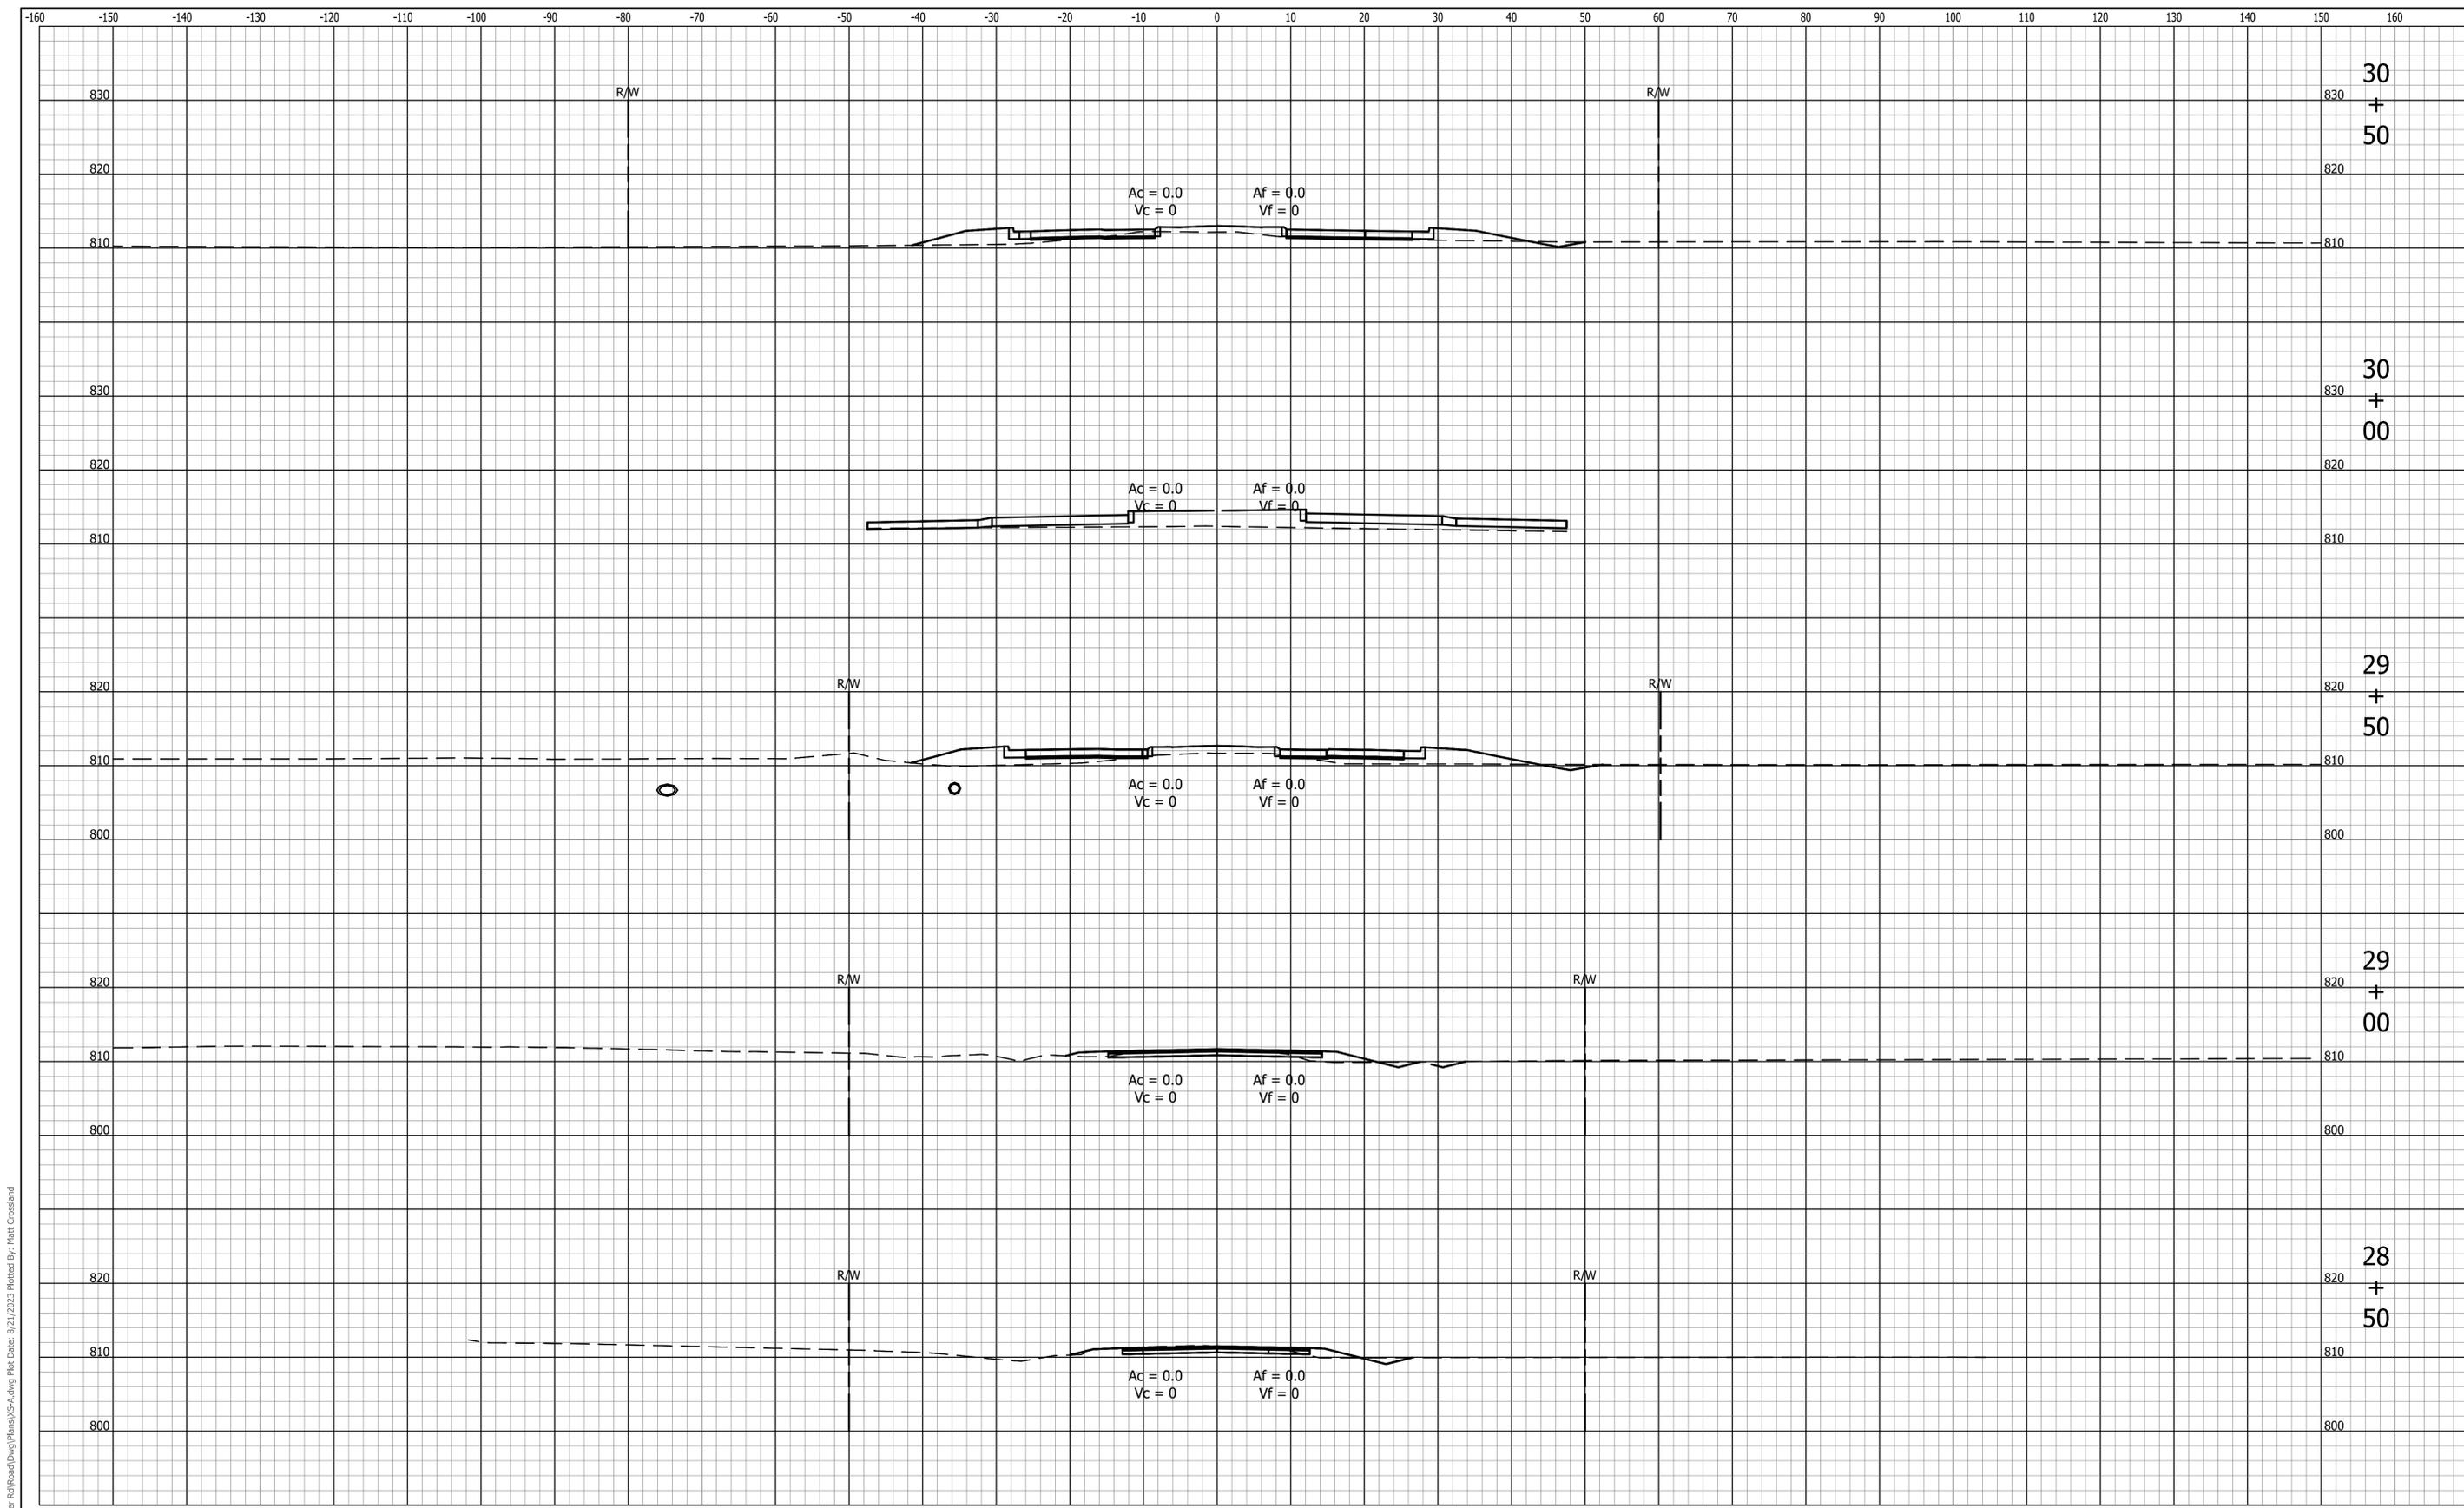

File Name: P:\RD\CD\21-49 Stremmer Rd\Road\Draw\Plans\XS-A.dwg Plot Date: 8/21/2023 Plotted By: Matt Crossland



8440 Allison Pointe Boulevard, Suite 200
 Indianapolis, IN 46250
 Phone 317-895-2585
 www.ucindy.com


RECOMMENDED FOR APPROVAL _____	
DESIGNED: ATW	DRAWN: MAC
CHECKED: BJP	CHECKED: BJP

HANCOCK COUNTY

CROSS SECTIONS

LINE "A"

HORIZONTAL SCALE 1" = 10'	BRIDGE FILE -
VERTICAL SCALE 1" = 10'	DESIGNATION 1902783
SURVEY BOOK -	SHEETS 41 of 61
CONTRACT R-42755	PROJECT 1902783

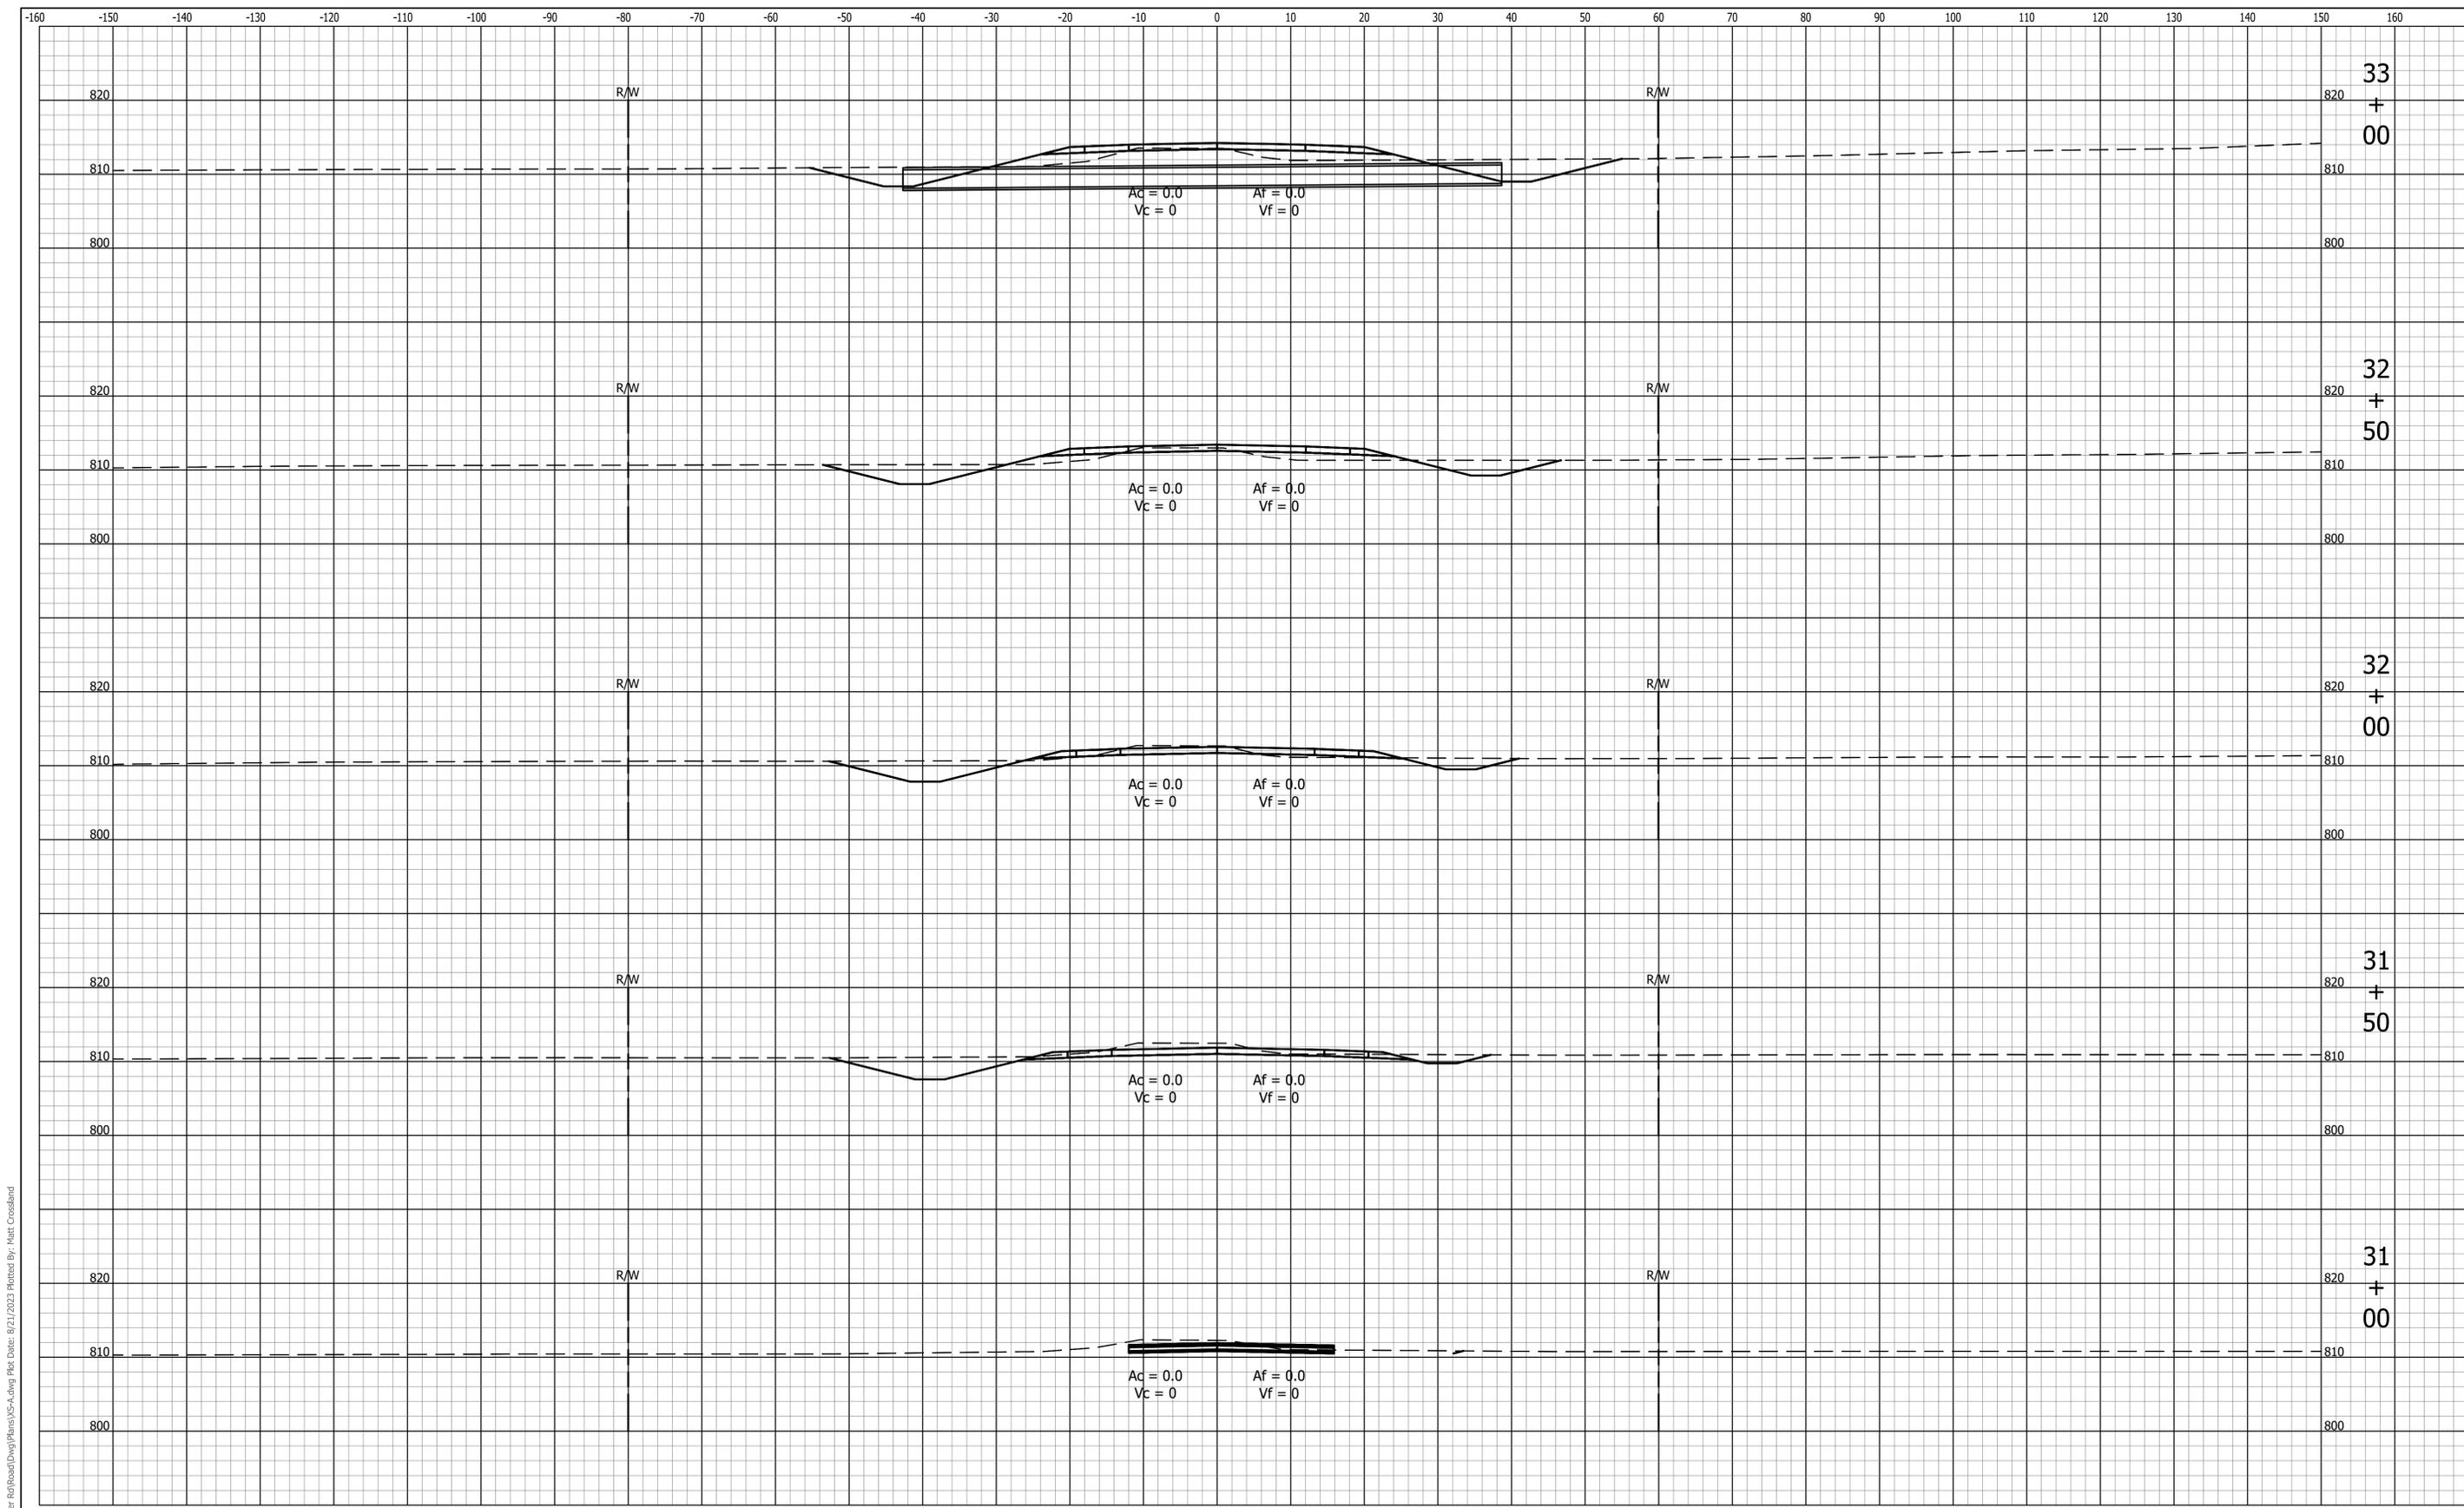

File Name: P:\RD\CD\21-49 Stremmer Rd\Road\Draw\Plans\YS-A.dwg Plot Date: 8/21/2023 Plotted By: Matt Crossland




8440 Allison Pointe Boulevard, Suite 200
 Indianapolis, IN 46250
 Phone 317-895-2585
 www.ucindy.com

RECOMMENDED FOR APPROVAL _____		DESIGN ENGINEER _____	DATE _____
DESIGNED: ATW	DRAWN: MAC		
CHECKED: BJP	CHECKED: BJP		

HANCOCK COUNTY

CROSS SECTIONS LINE "A"

HORIZONTAL SCALE 1" = 10'	BRIDGE FILE -
VERTICAL SCALE 1" = 10'	DESIGNATION 1902783
SURVEY BOOK -	SHEETS 42 of 61
CONTRACT R-42755	PROJECT 1902783

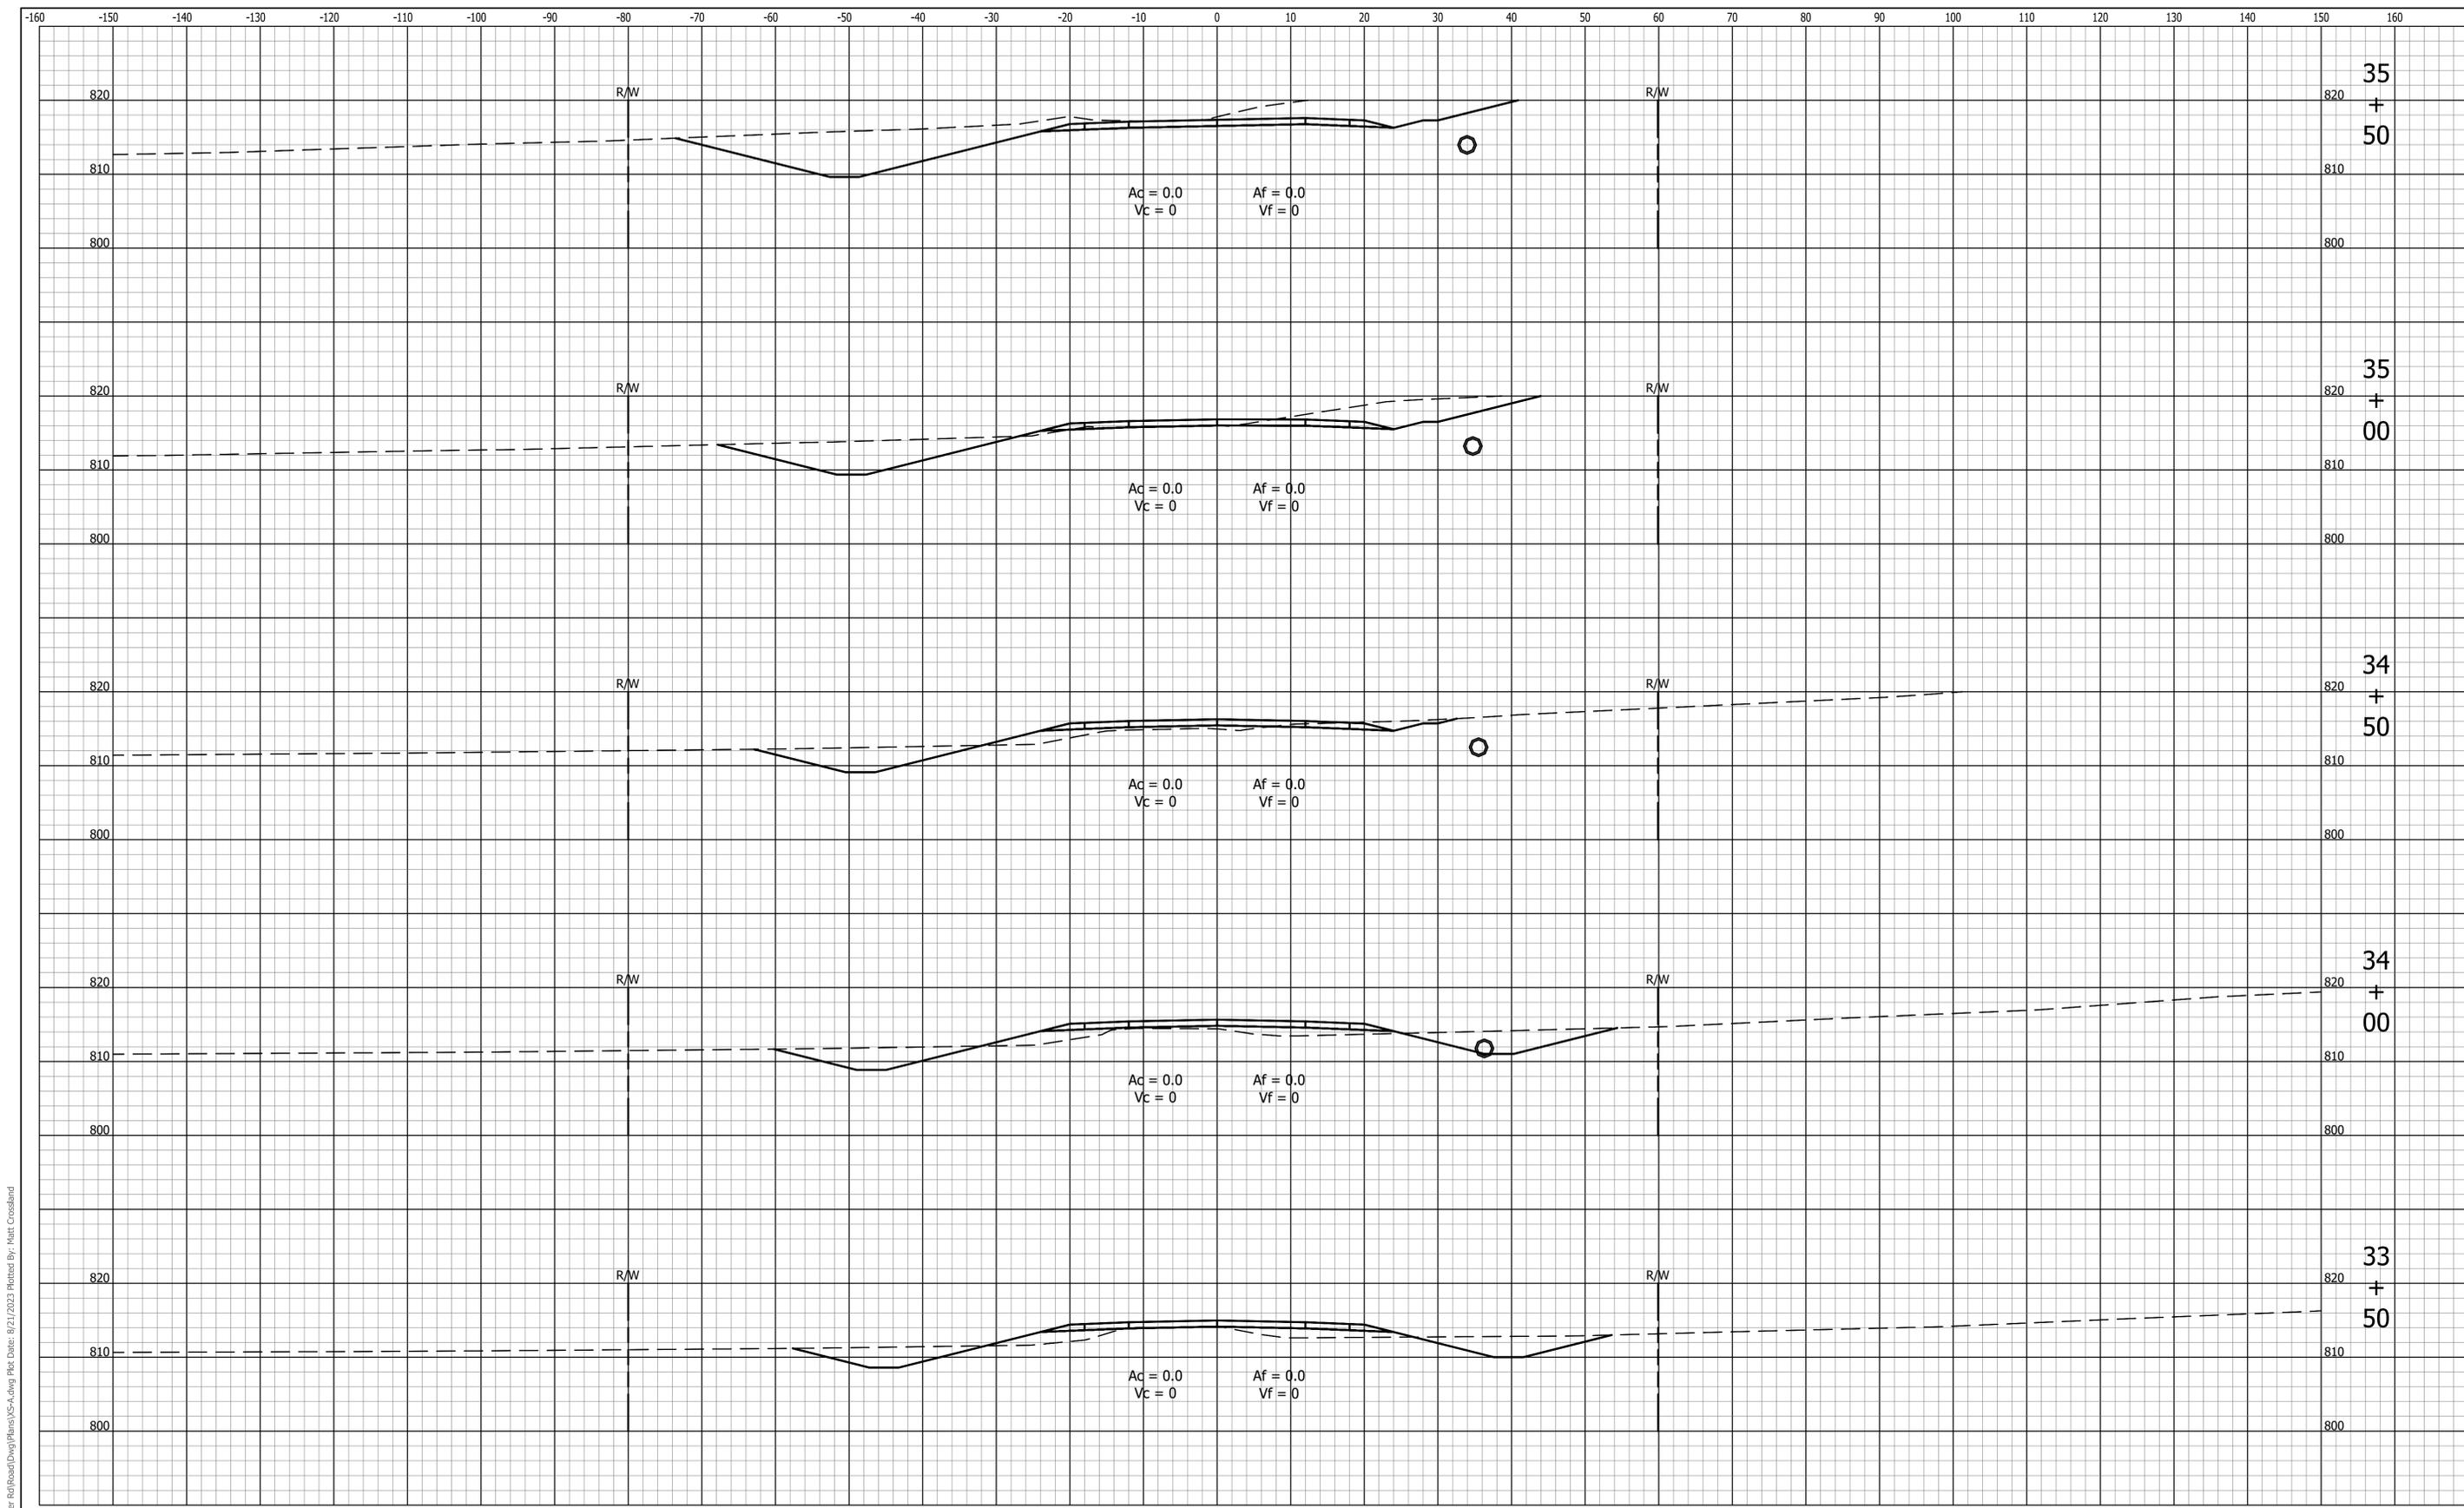

File Name: P:\RD\CD\21-489 Streamer Rd\Road\Draw\Plans\XS-A.dwg Plotted By: Matt Crossland Date: 6/21/2023




8440 Allison Pointe Boulevard, Suite 200
 Indianapolis, IN 46250
 Phone 317-895-2585
 www.ucindy.com

RECOMMENDED FOR APPROVAL _____		DESIGN ENGINEER _____		DATE _____	
DESIGNED: ATW	DRAWN: MAC				
CHECKED: BJP	CHECKED: BJP				

HANCOCK COUNTY

CROSS SECTIONS LINE "A"

HORIZONTAL SCALE 1" = 10'	BRIDGE FILE -
VERTICAL SCALE 1" = 10'	DESIGNATION 1902783
SURVEY BOOK -	SHEETS 43 of 61
CONTRACT R-42755	PROJECT 1902783

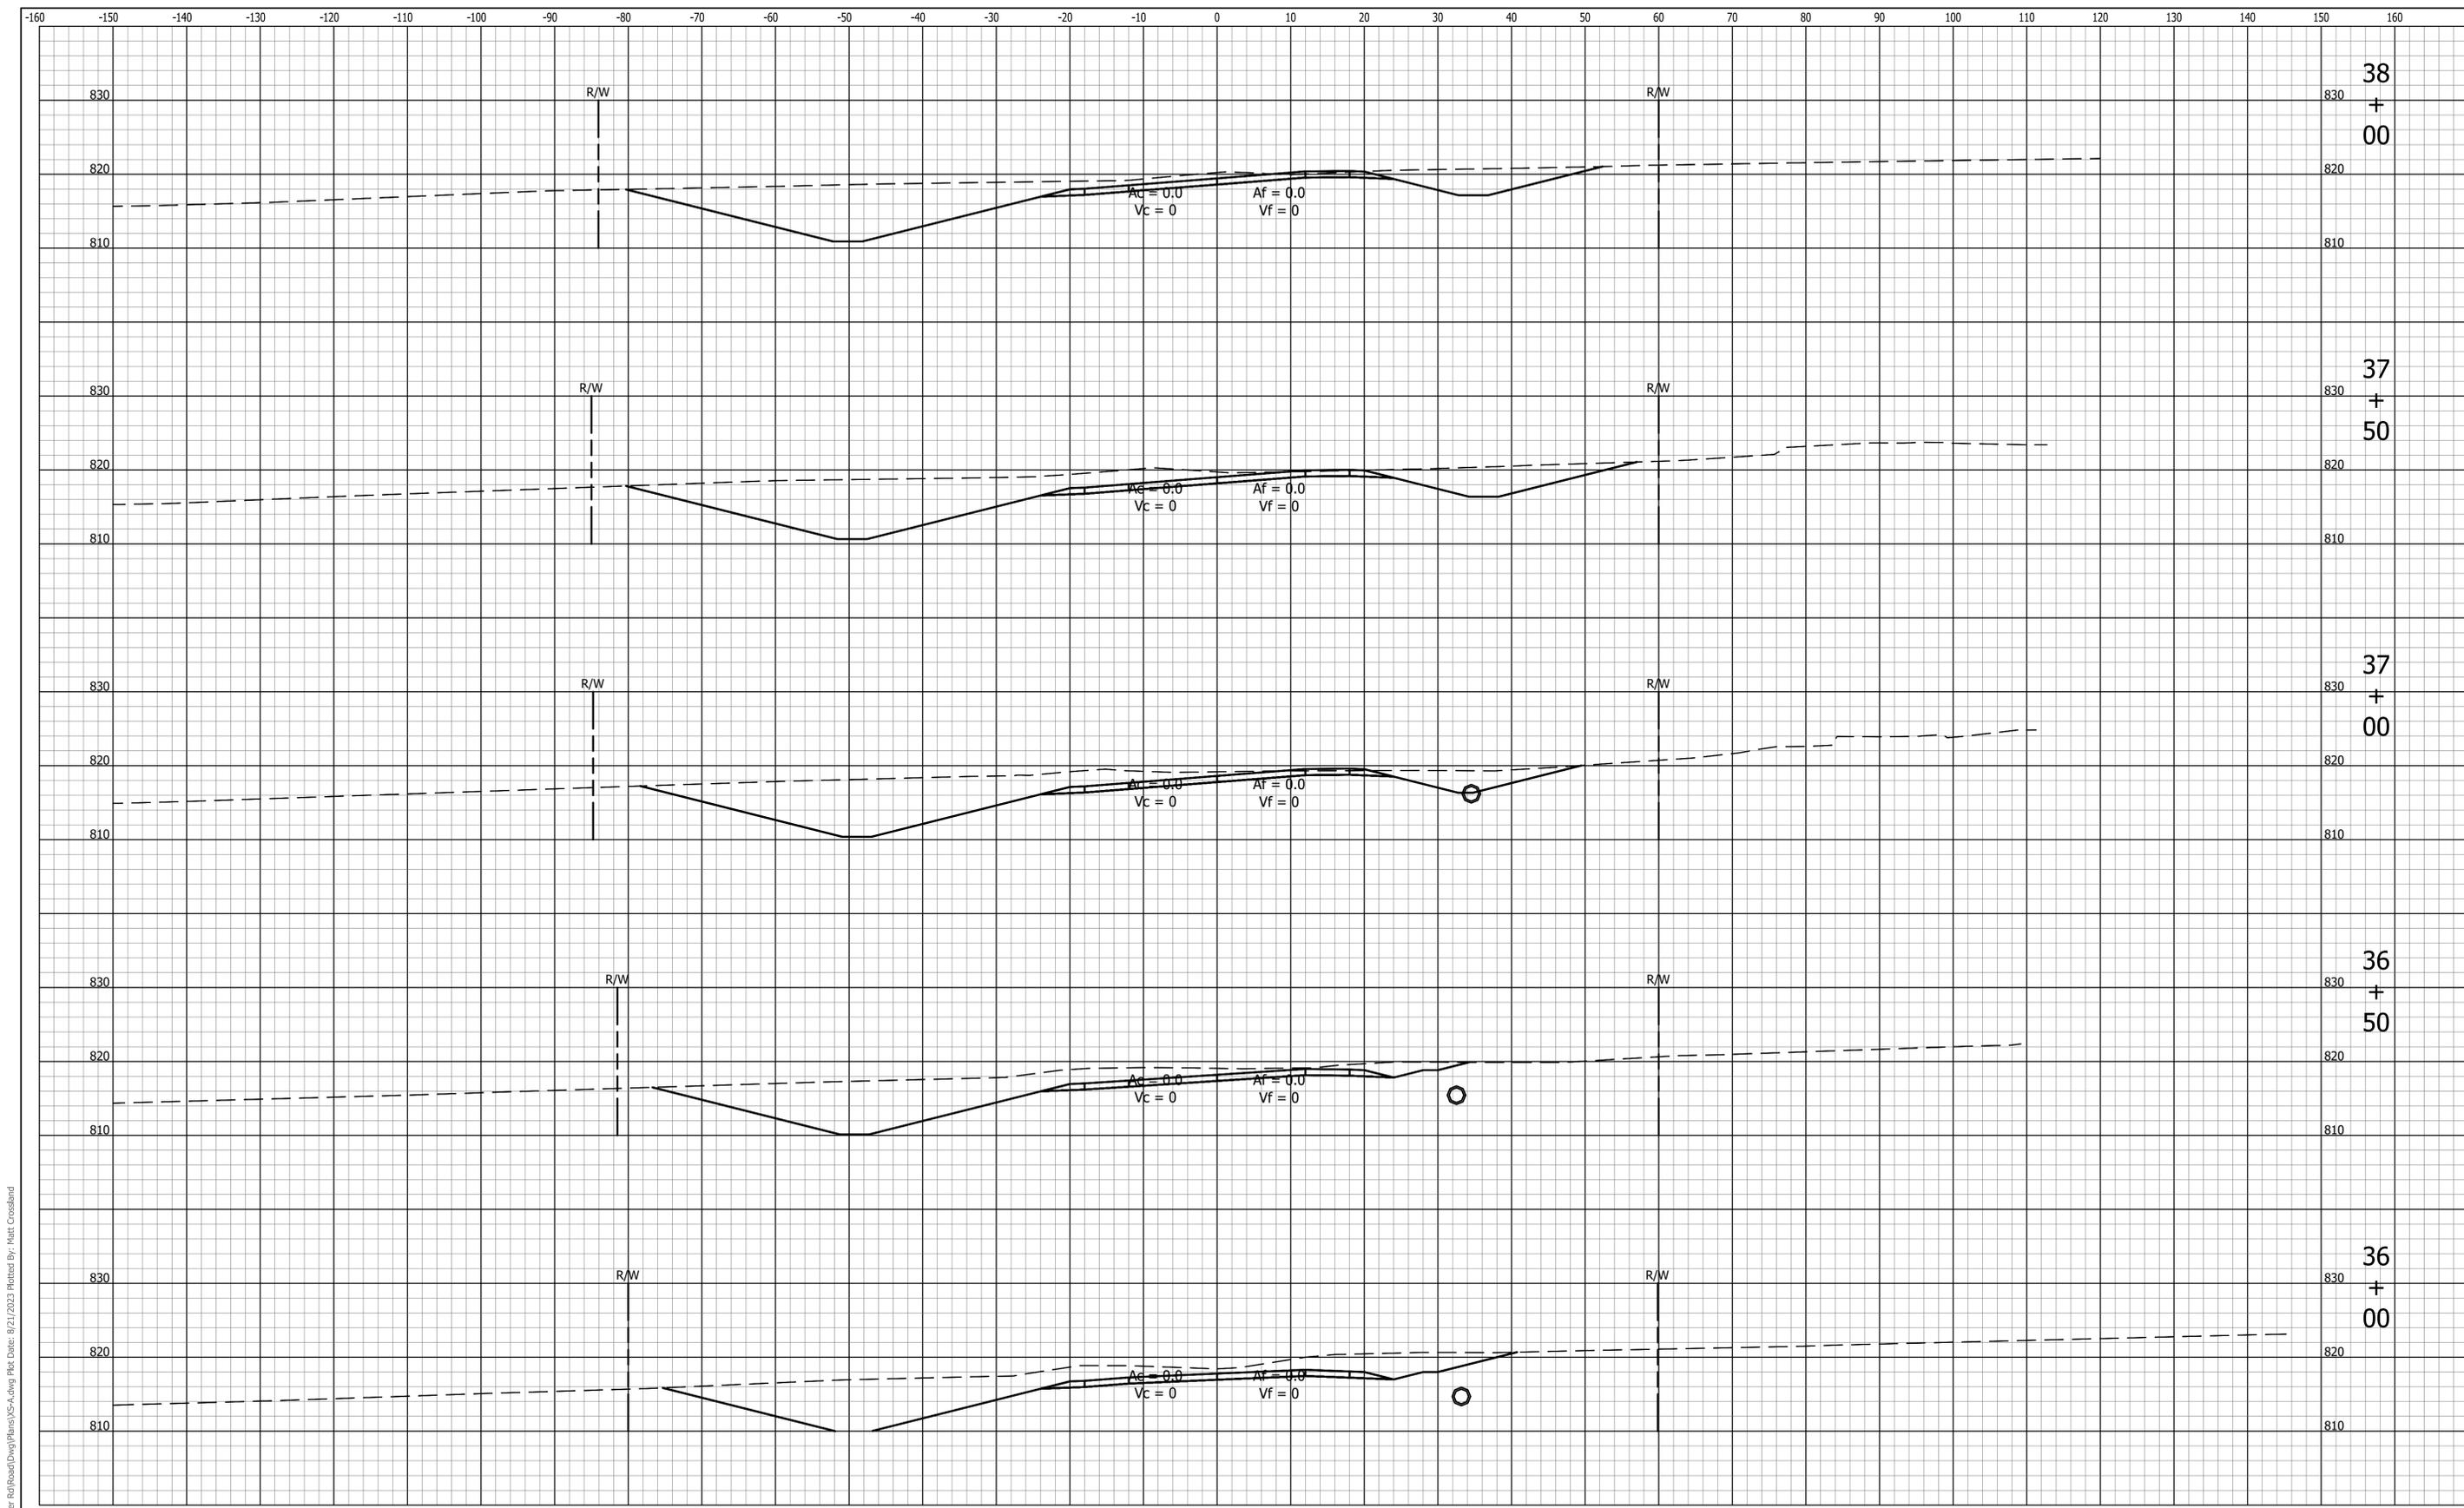

File Name: P:\RD\CD\21-49 Stremmer Rd\Road\Draw\Plans\YS-A.dwg Plotted By: Matt Crossland Date: 8/21/2023



8440 Allison Pointe Boulevard, Suite 200
 Indianapolis, IN 46250
 Phone 317-895-2585
 www.ucindy.com


RECOMMENDED FOR APPROVAL _____		DESIGN ENGINEER _____	DATE _____
DESIGNED: ATW	DRAWN: MAC		
CHECKED: BJP	CHECKED: BJP		

HANCOCK COUNTY

CROSS SECTIONS

LINE "A"

HORIZONTAL SCALE 1" = 10'	BRIDGE FILE -
VERTICAL SCALE 1" = 10'	DESIGNATION 1902783
SURVEY BOOK -	SHEETS 44 of 61
CONTRACT R-42755	PROJECT 1902783

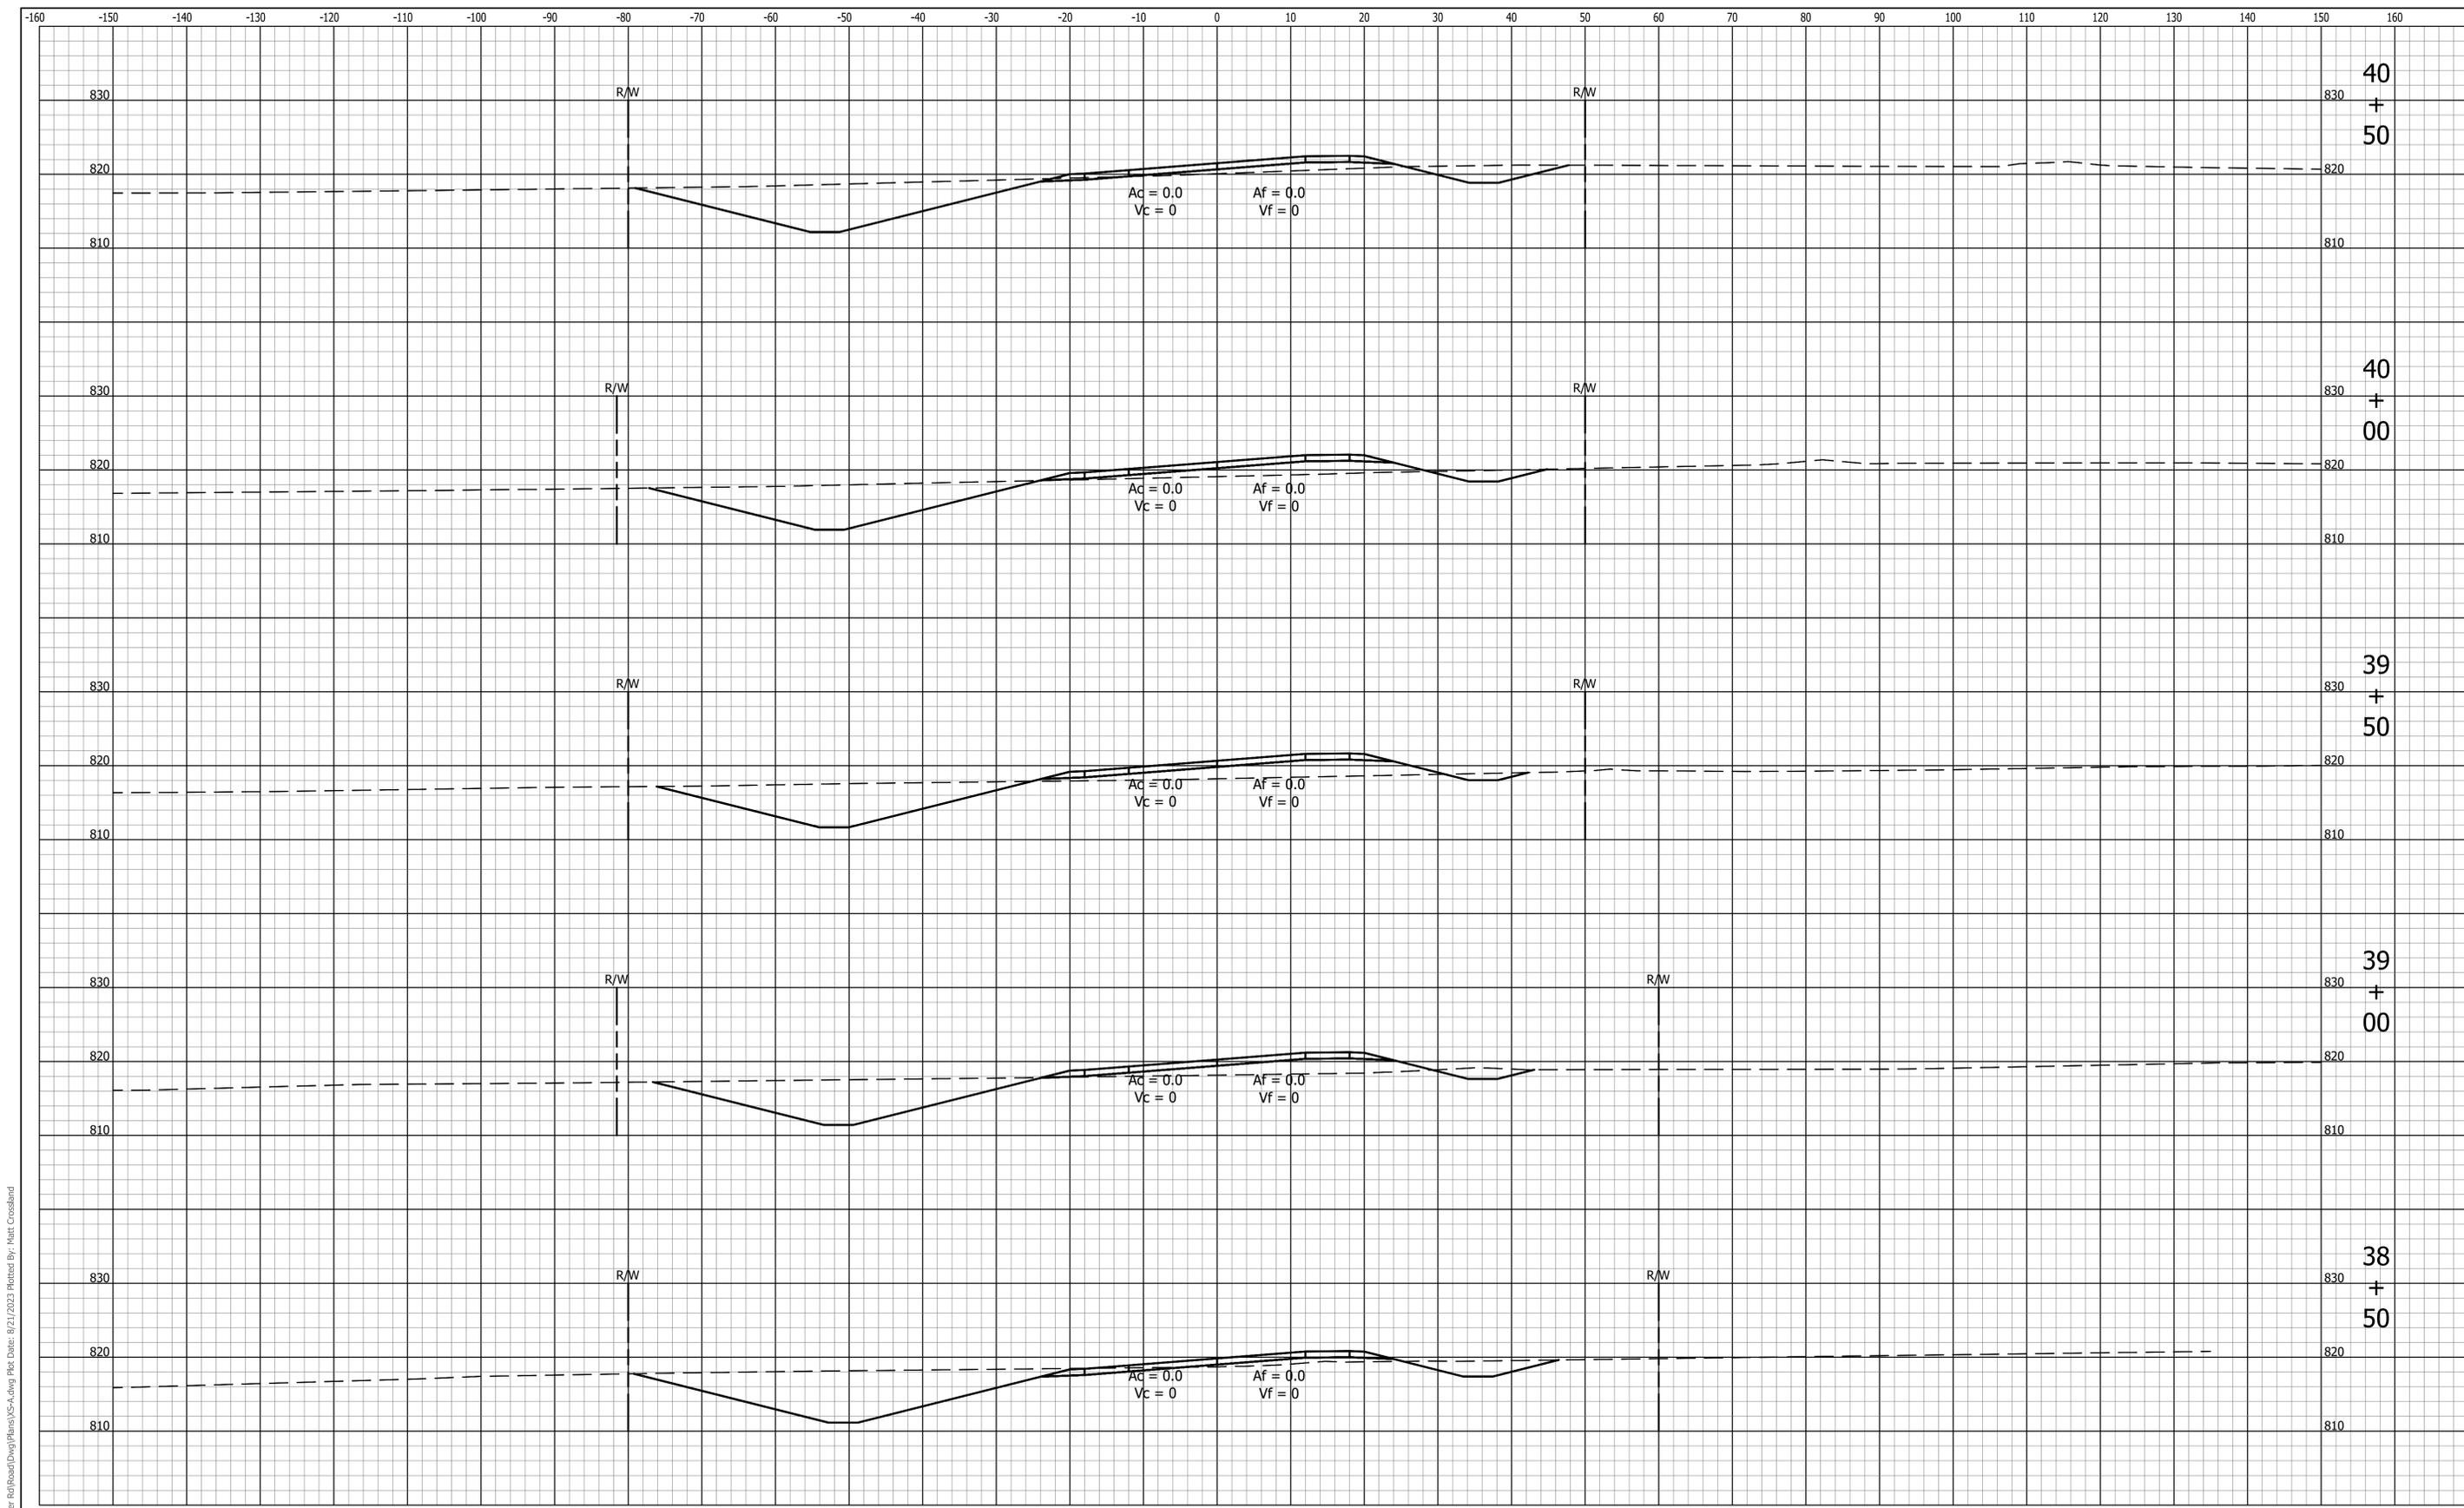

File Name: P:\RD\CD\21-49 Streamer Rd\Road\Draw\Plans\XS-A.dwg Plot Date: 8/21/2023 Plotted By: Matt Crossland




8440 Allison Pointe Boulevard, Suite 200
 Indianapolis, IN 46250
 Phone 317-895-2585
 www.ucindy.com

RECOMMENDED FOR APPROVAL _____		DESIGN ENGINEER _____	DATE _____
DESIGNED: ATW	DRAWN: MAC		
CHECKED: BJP	CHECKED: BJP		

HANCOCK COUNTY

CROSS SECTIONS
LINE "A"

HORIZONTAL SCALE 1" = 10'	BRIDGE FILE -
VERTICAL SCALE 1" = 10'	DESIGNATION 1902783
SURVEY BOOK -	SHEETS 45 of 61
CONTRACT R-42755	PROJECT 1902783

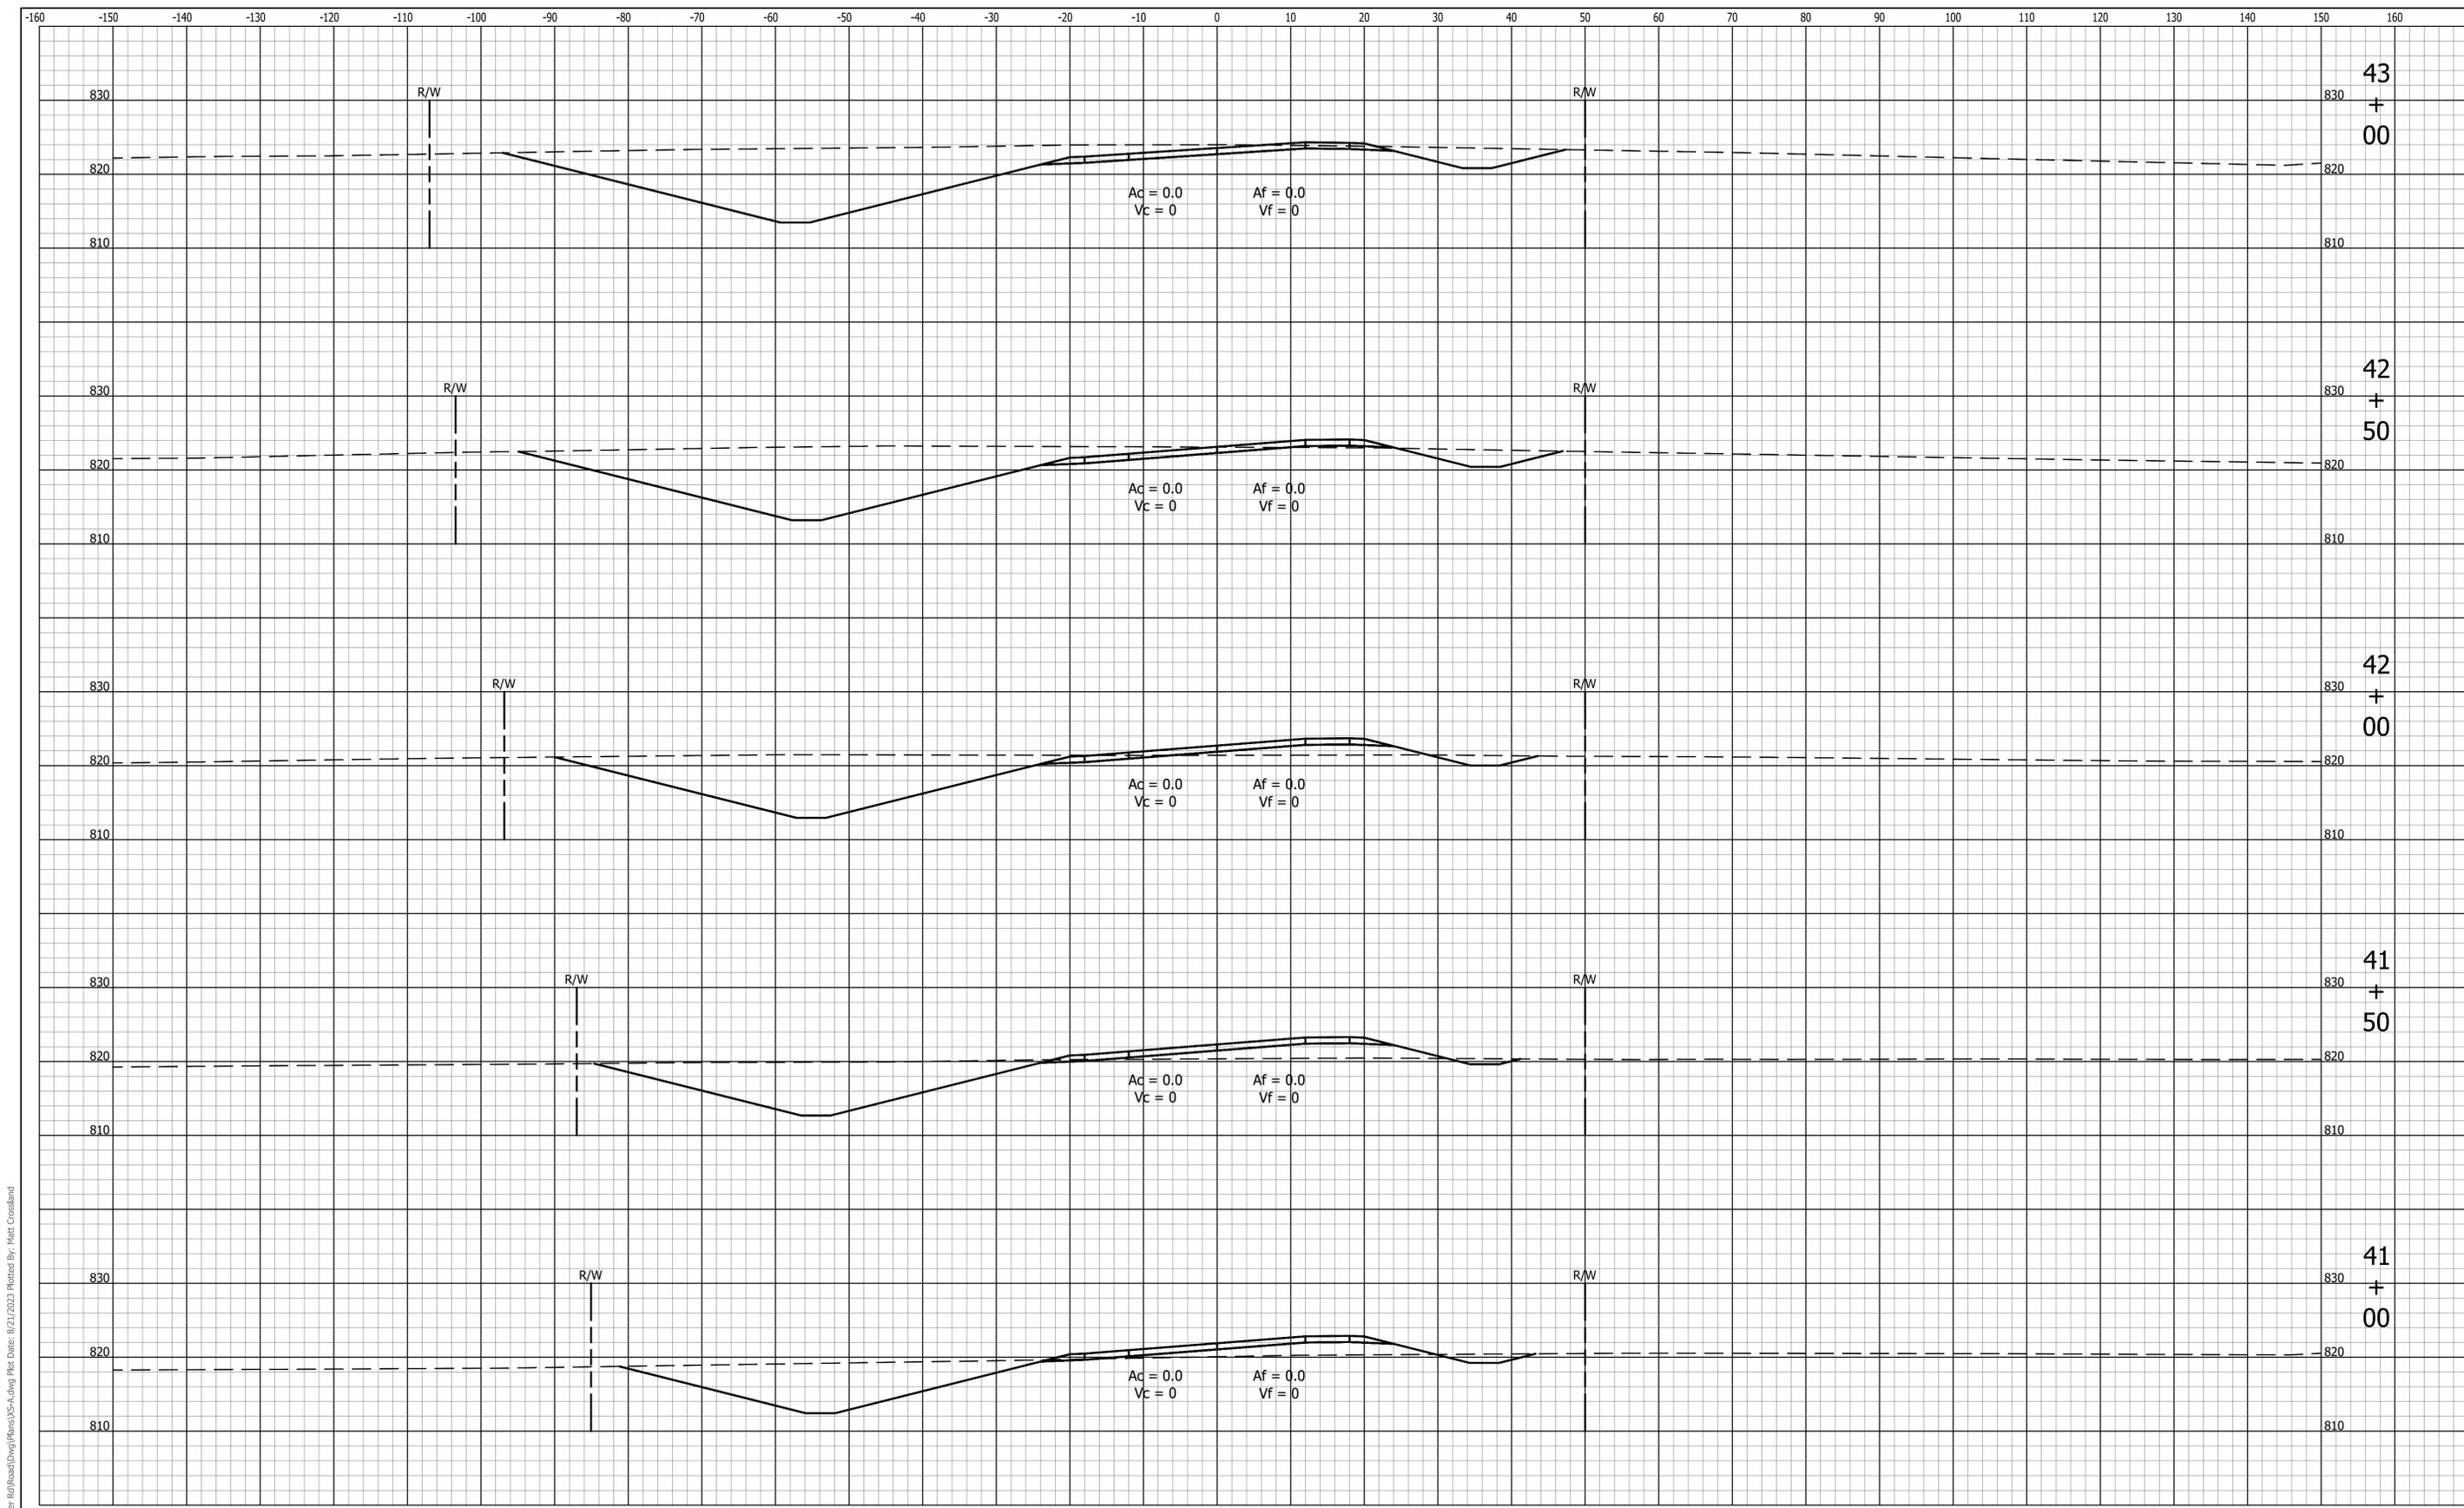

File Name: P:\RD\CD\21-49 Stremmer Rd\Road\Draw\Plans\AS-A.dwg Plot Date: 8/21/2023 Plotted By: Matt Crossland




8440 Allison Pointe Boulevard, Suite 200
 Indianapolis, IN 46250
 Phone 317-895-2585
 www.ucindy.com

RECOMMENDED FOR APPROVAL _____
 DESIGN ENGINEER _____ DATE _____

DESIGNED: ATW DRAWN: MAC
 CHECKED: BJP CHECKED: BJP

HANCOCK COUNTY
 CROSS SECTIONS
 LINE "A"

HORIZONTAL SCALE 1" = 10'	BRIDGE FILE -
VERTICAL SCALE 1" = 10'	DESIGNATION 1902783
SURVEY BOOK -	SHEETS 46 of 61
CONTRACT R-42755	PROJECT 1902783

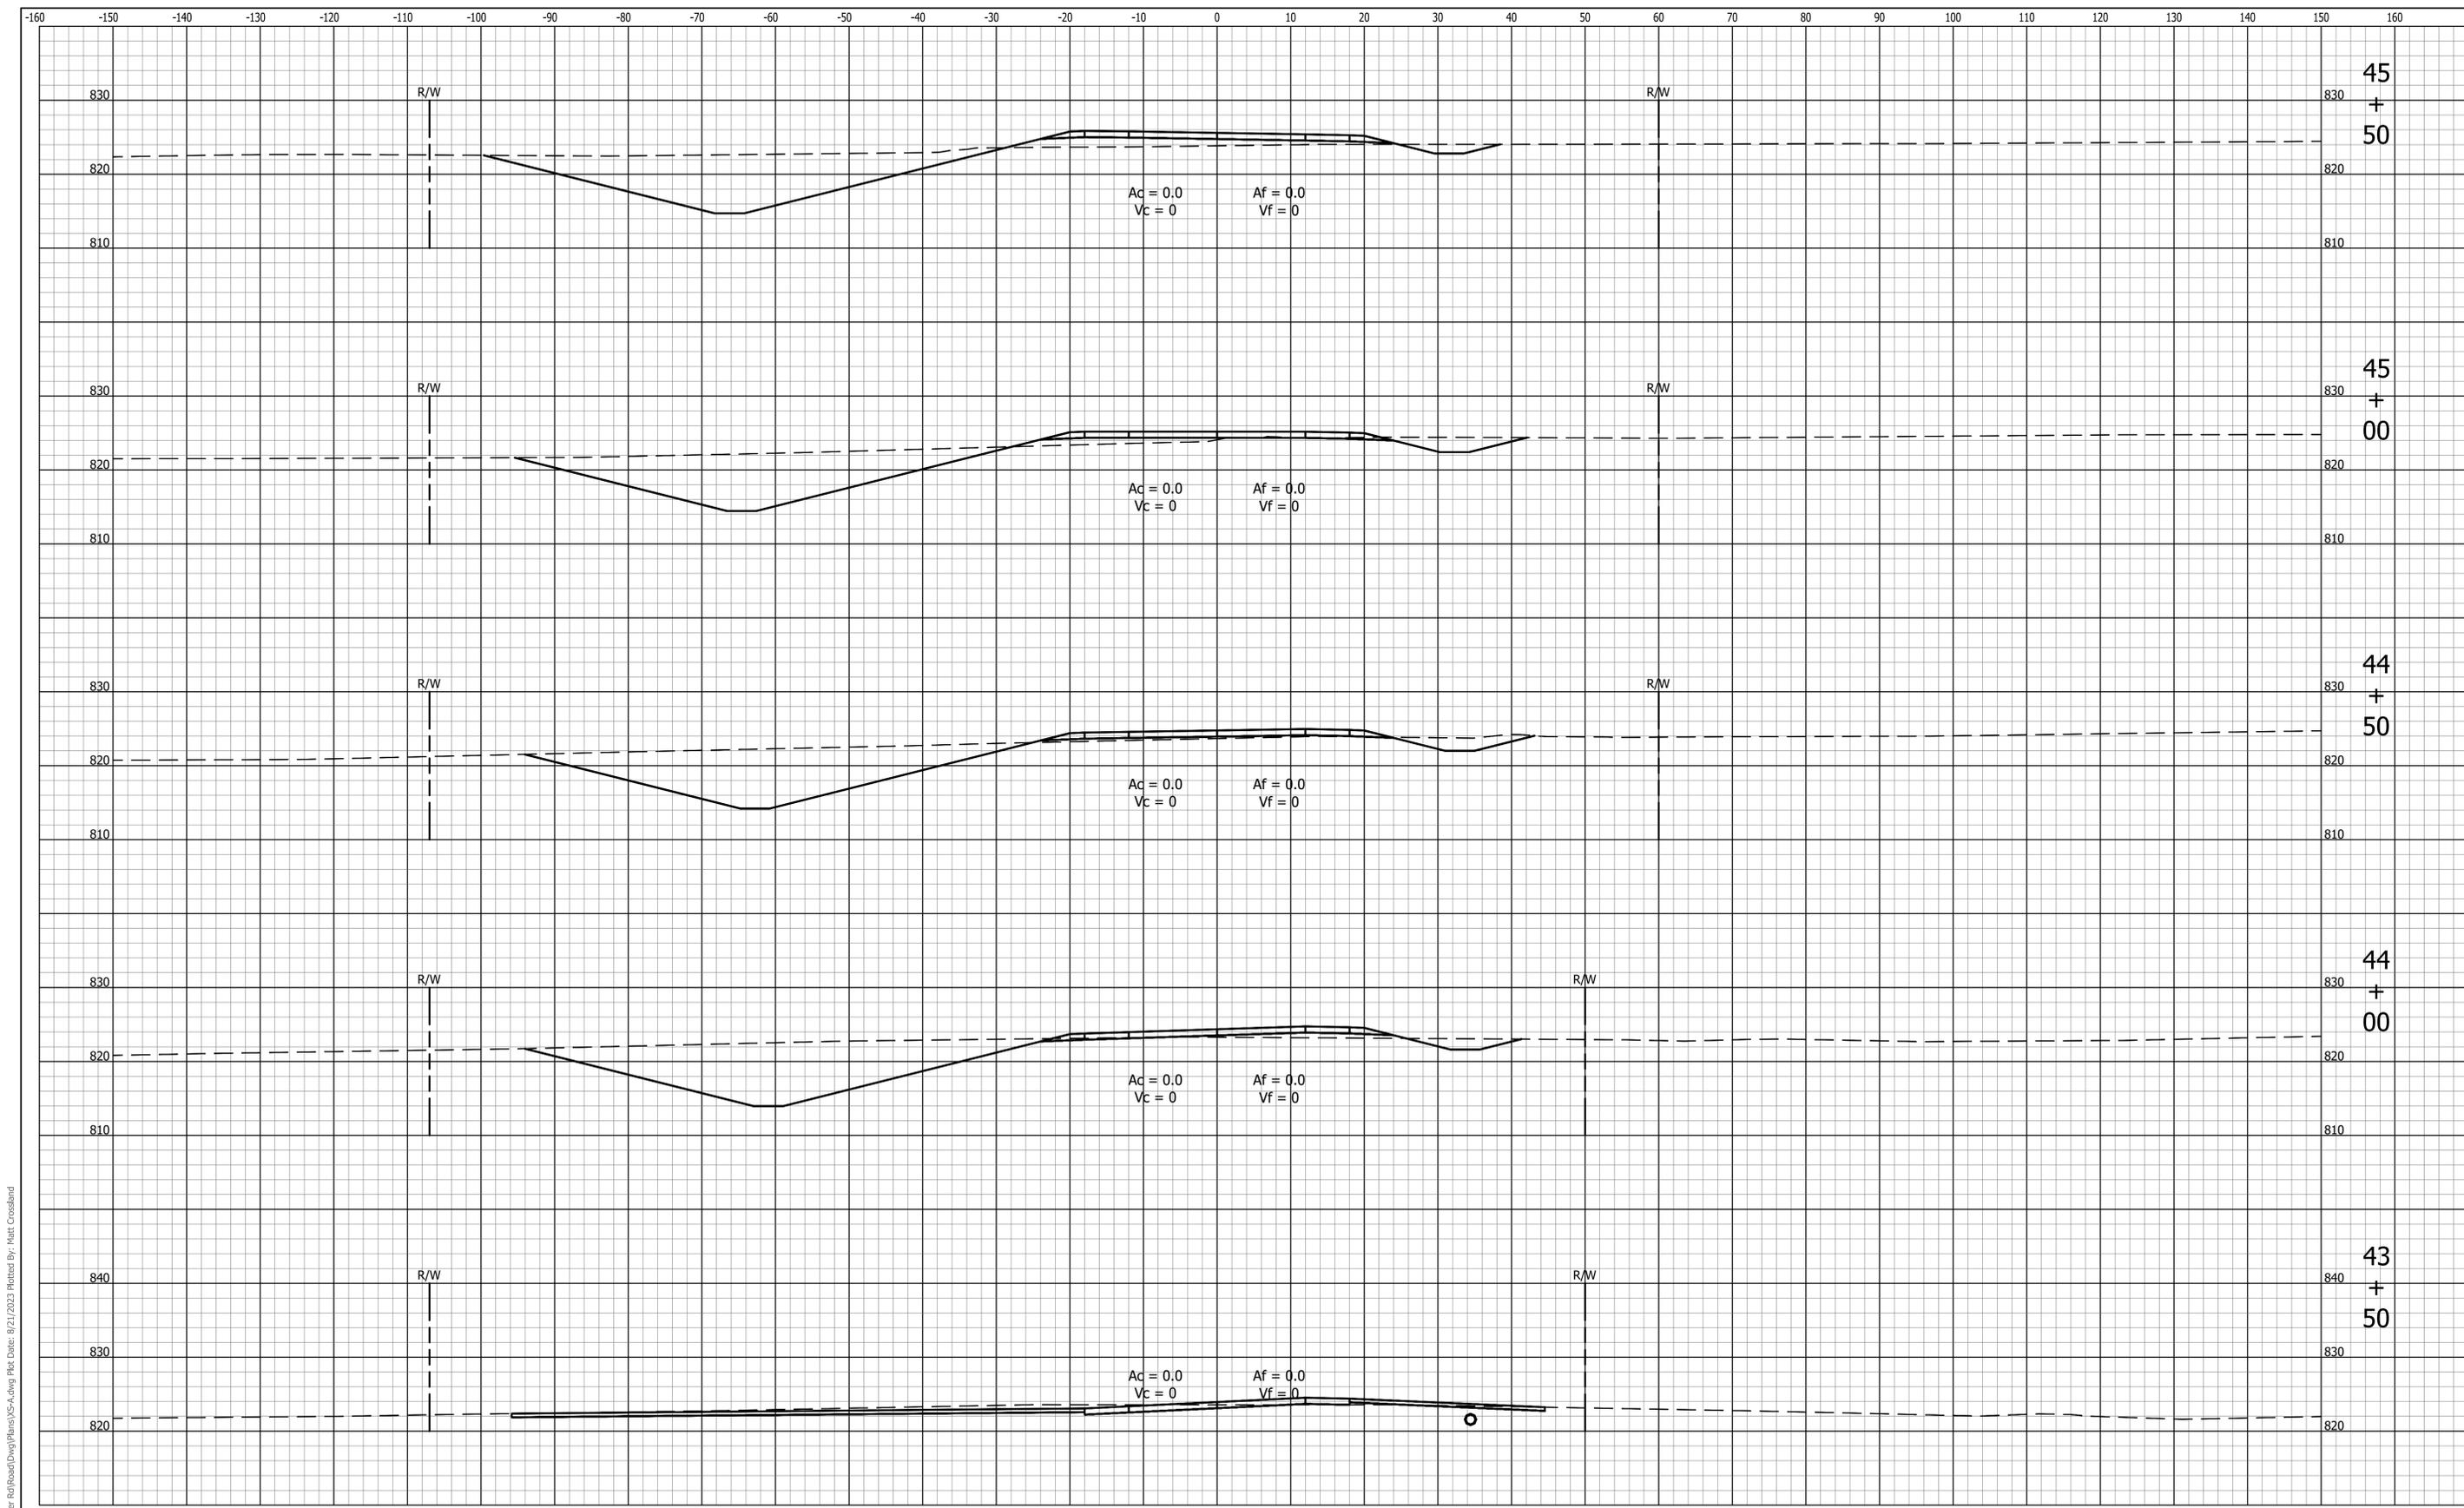

File Name: P:\RD\CD\21-489 Streamer Rd\Road\Draw\Plans\VS-A.dwg Plotted By: Matt Crossland Date: 8/21/2023




8440 Allison Pointe Boulevard, Suite 200
 Indianapolis, IN 46250
 Phone 317-895-2585
 www.ucindy.com

RECOMMENDED FOR APPROVAL _____		DESIGN ENGINEER _____	DATE _____
DESIGNED: ATW	DRAWN: MAC		
CHECKED: BJP	CHECKED: BJP		

HANCOCK COUNTY

CROSS SECTIONS LINE "A"

HORIZONTAL SCALE 1" = 10'	BRIDGE FILE -
VERTICAL SCALE 1" = 10'	DESIGNATION 1902783
SURVEY BOOK -	SHEETS 47 of 61
CONTRACT R-42755	PROJECT 1902783

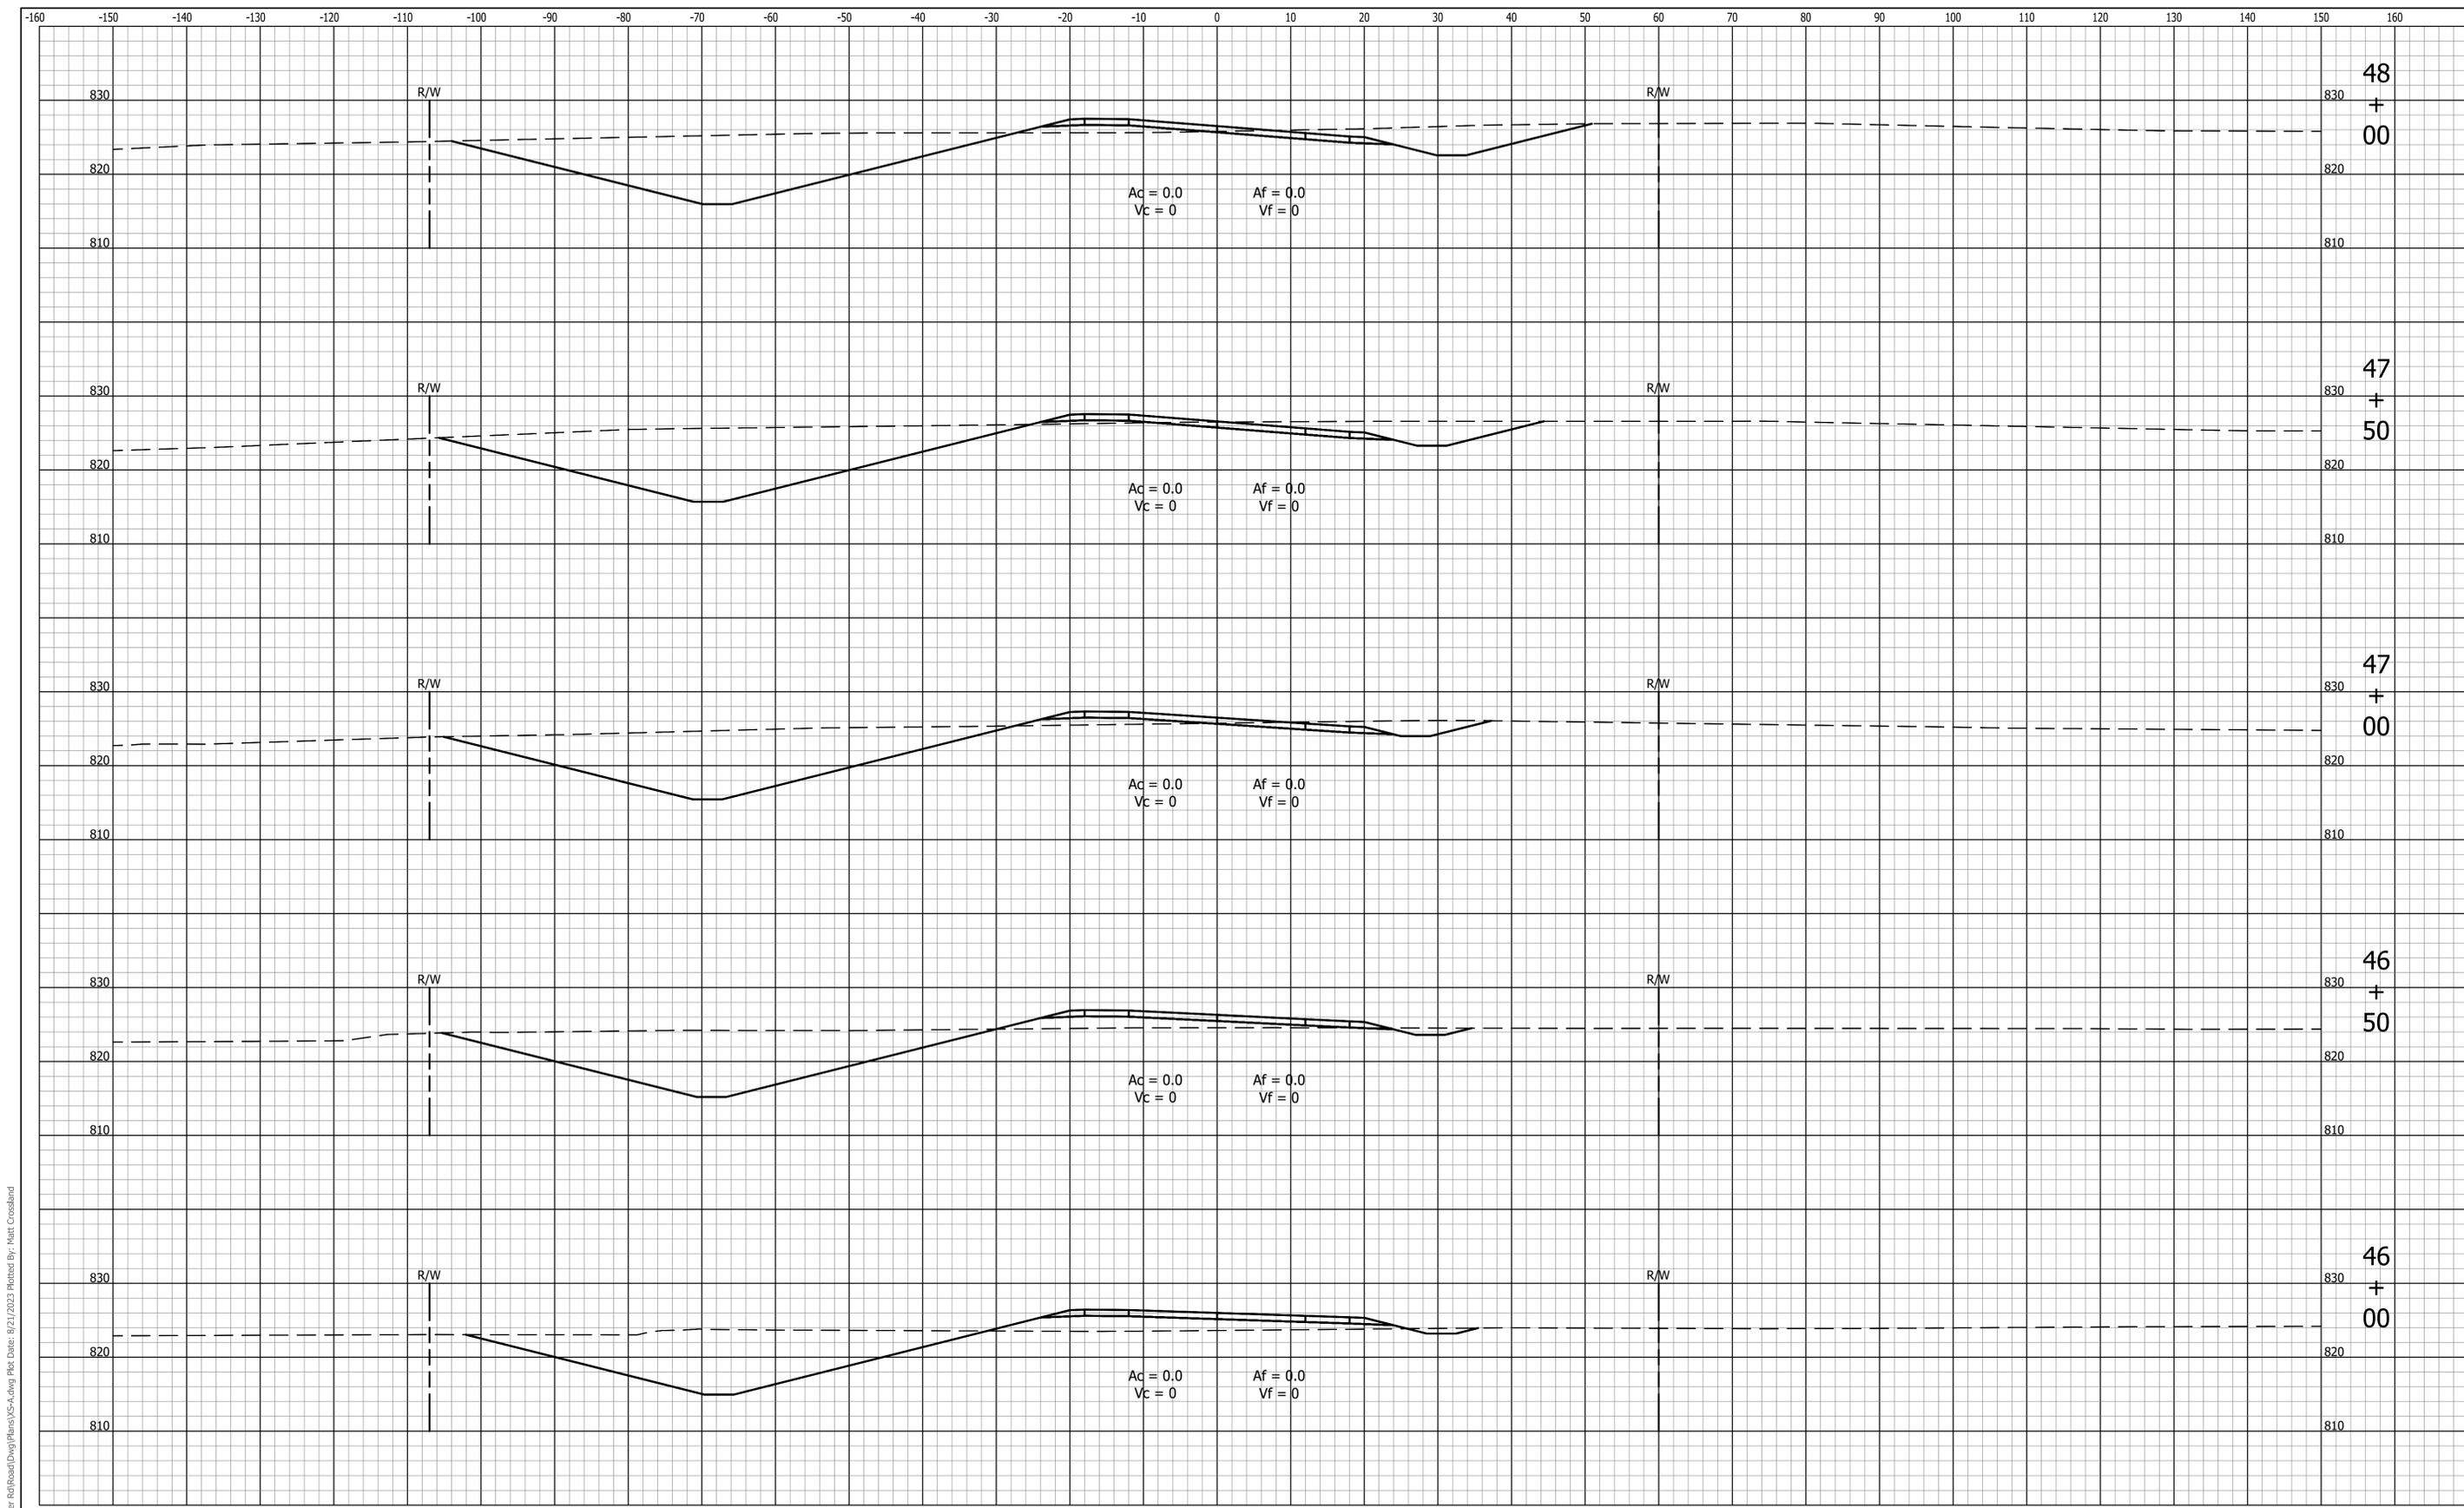

File Name: P:\RD\CD\21-489 Streamer Rd\Road\Draw\Plans\A\A.dwg Plot Date: 6/21/2023 Plotted By: Matt Crossland



8440 Allison Pointe Boulevard, Suite 200
 Indianapolis, IN 46250
 Phone 317-895-2585
 www.ucindy.com

RECOMMENDED FOR APPROVAL _____ DESIGN ENGINEER _____ DATE _____


DESIGNED: ATW DRAWN: MAC

CHECKED: BJP CHECKED: BJP

HANCOCK COUNTY

CROSS SECTIONS
 LINE "A"

HORIZONTAL SCALE 1" = 10'	BRIDGE FILE -
VERTICAL SCALE 1" = 10'	DESIGNATION 1902783
SURVEY BOOK -	SHEETS 48 of 61
CONTRACT R-42755	PROJECT 1902783

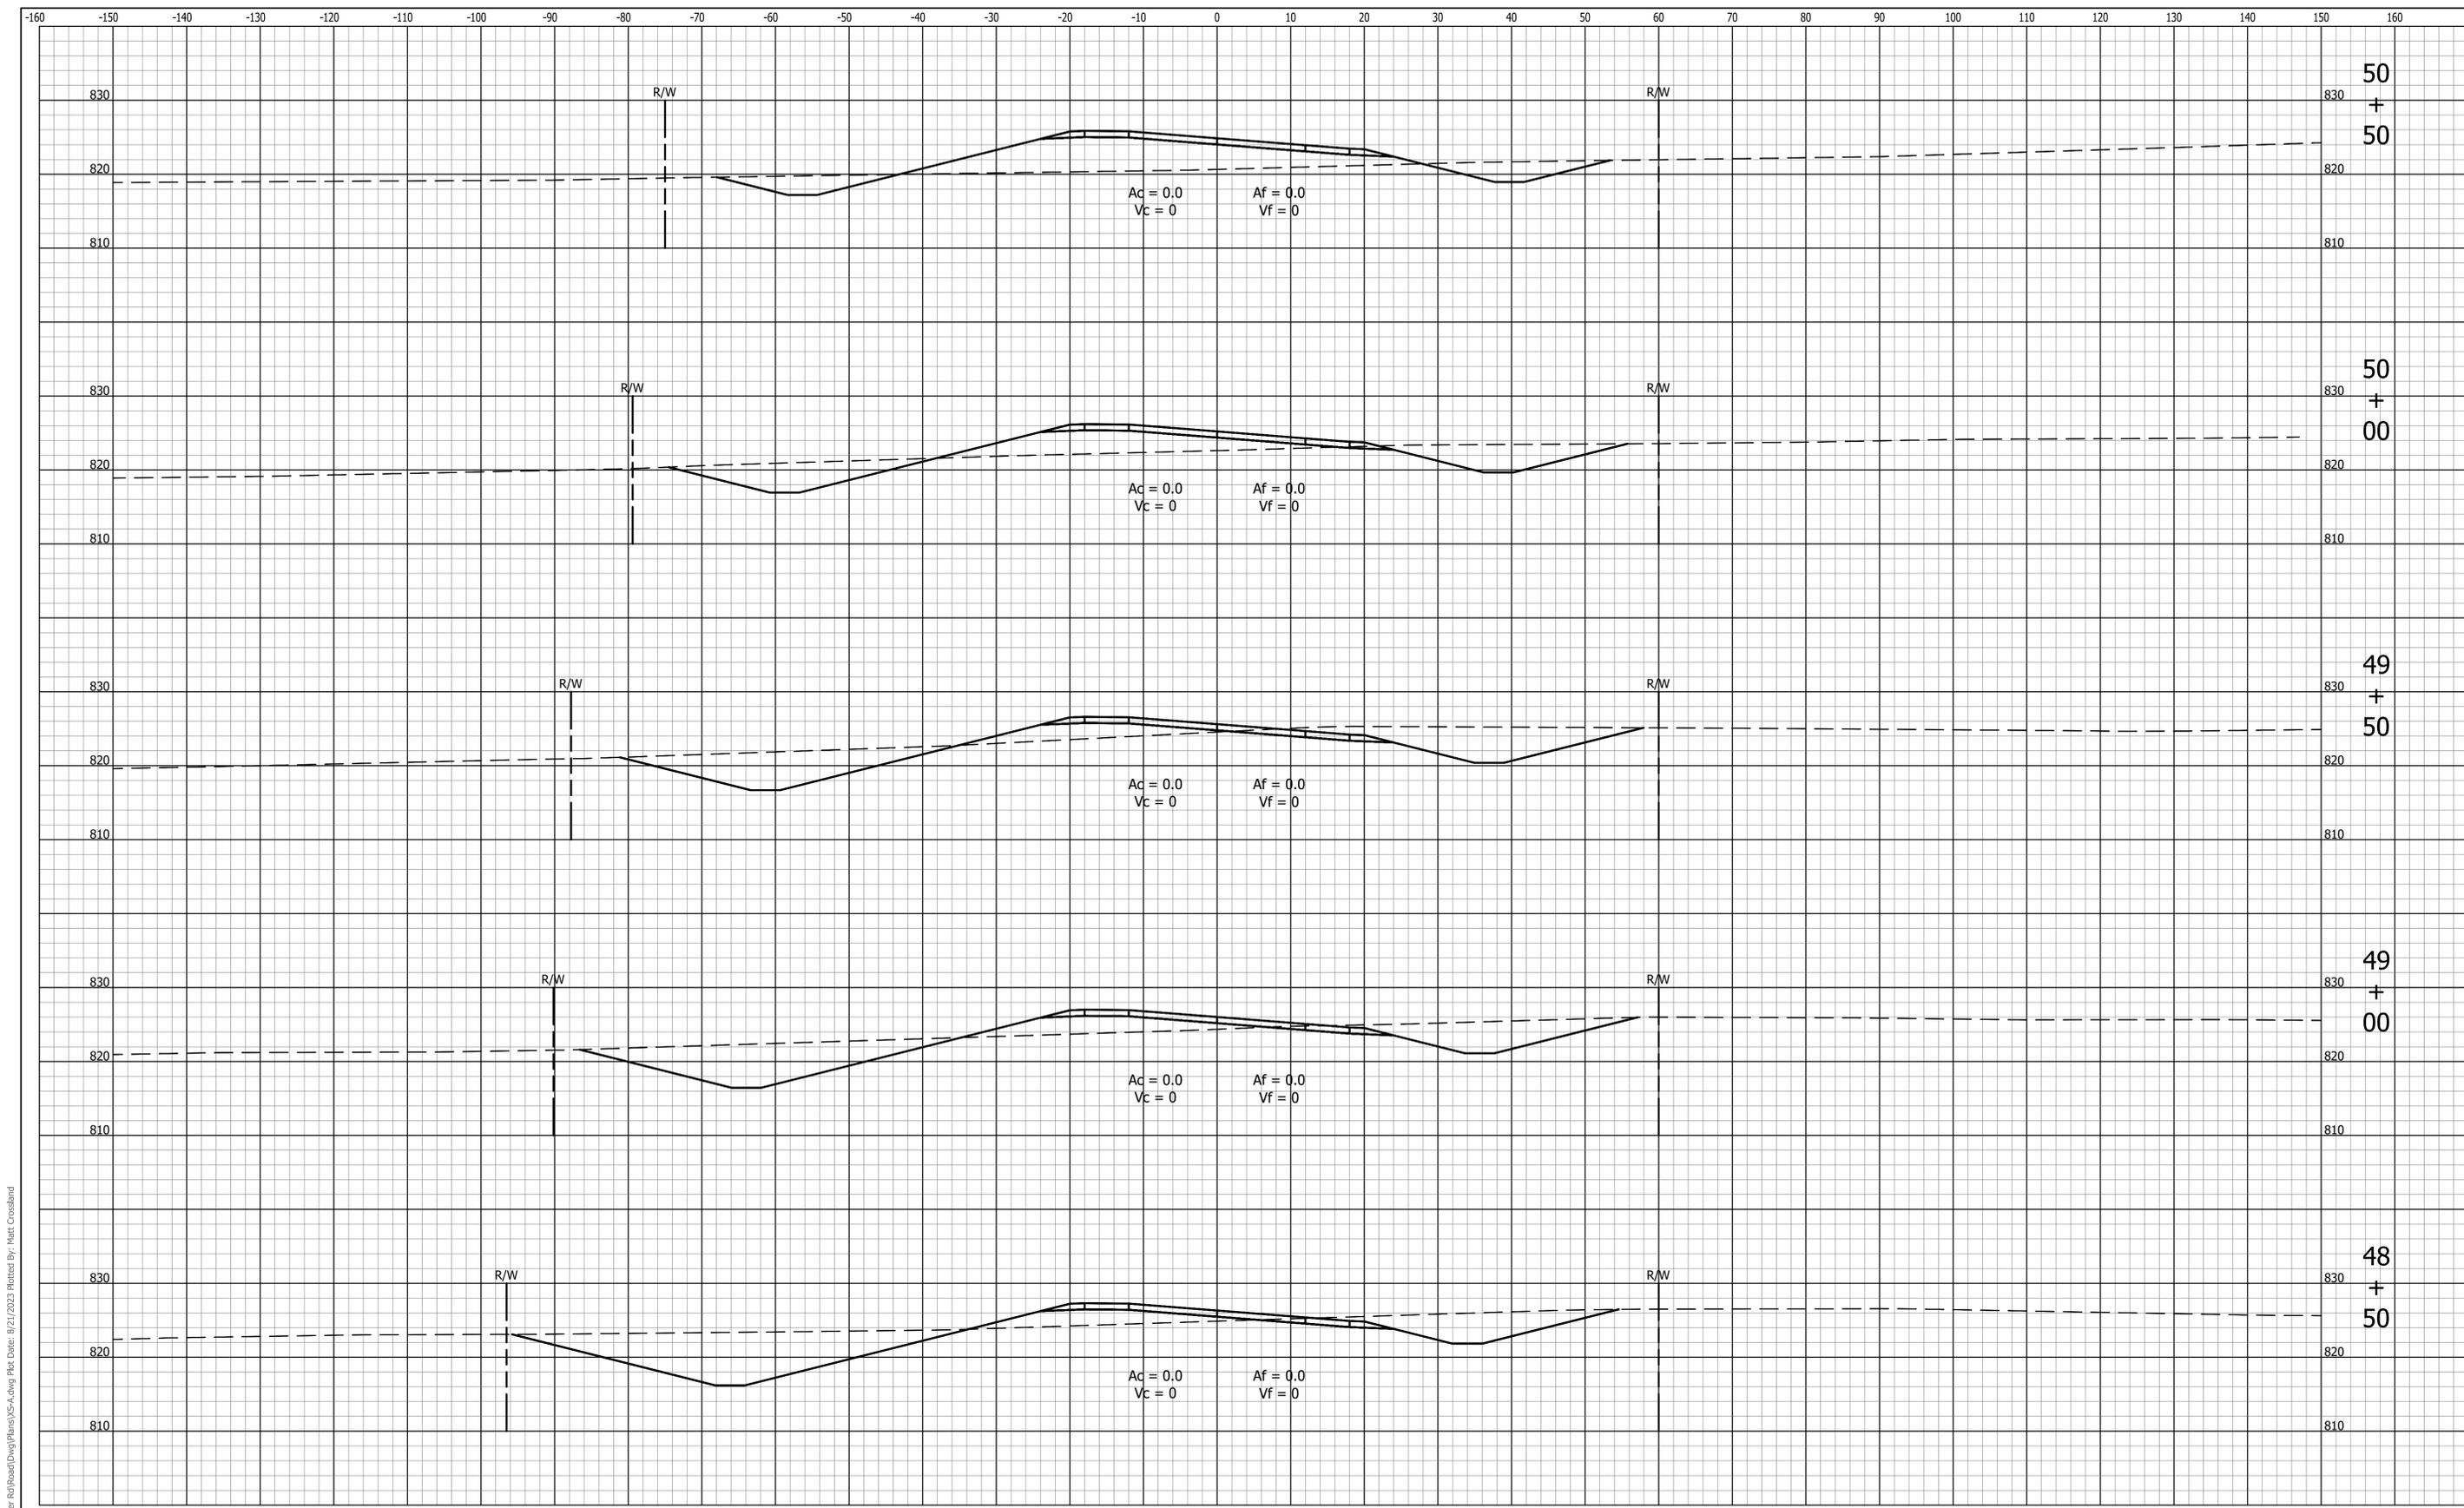

File Name: P:\RD\CD\21-489 Streamer Rd\Road\Draw\Plans\XS-A.dwg Plot Date: 6/21/2023 Plotted By: Matt Crossland



8440 Allison Pointe Boulevard, Suite 200
 Indianapolis, IN 46250
 Phone 317-895-2585
 www.ucindy.com


RECOMMENDED FOR APPROVAL _____		DESIGN ENGINEER _____	DATE _____
DESIGNED: ATW	DRAWN: MAC		
CHECKED: BJP	CHECKED: BJP		

HANCOCK COUNTY

CROSS SECTIONS

LINE "A"

HORIZONTAL SCALE 1" = 10'	BRIDGE FILE -
VERTICAL SCALE 1" = 10'	DESIGNATION 1902783
SURVEY BOOK -	SHEETS 49 of 61
CONTRACT R-42755	PROJECT 1902783

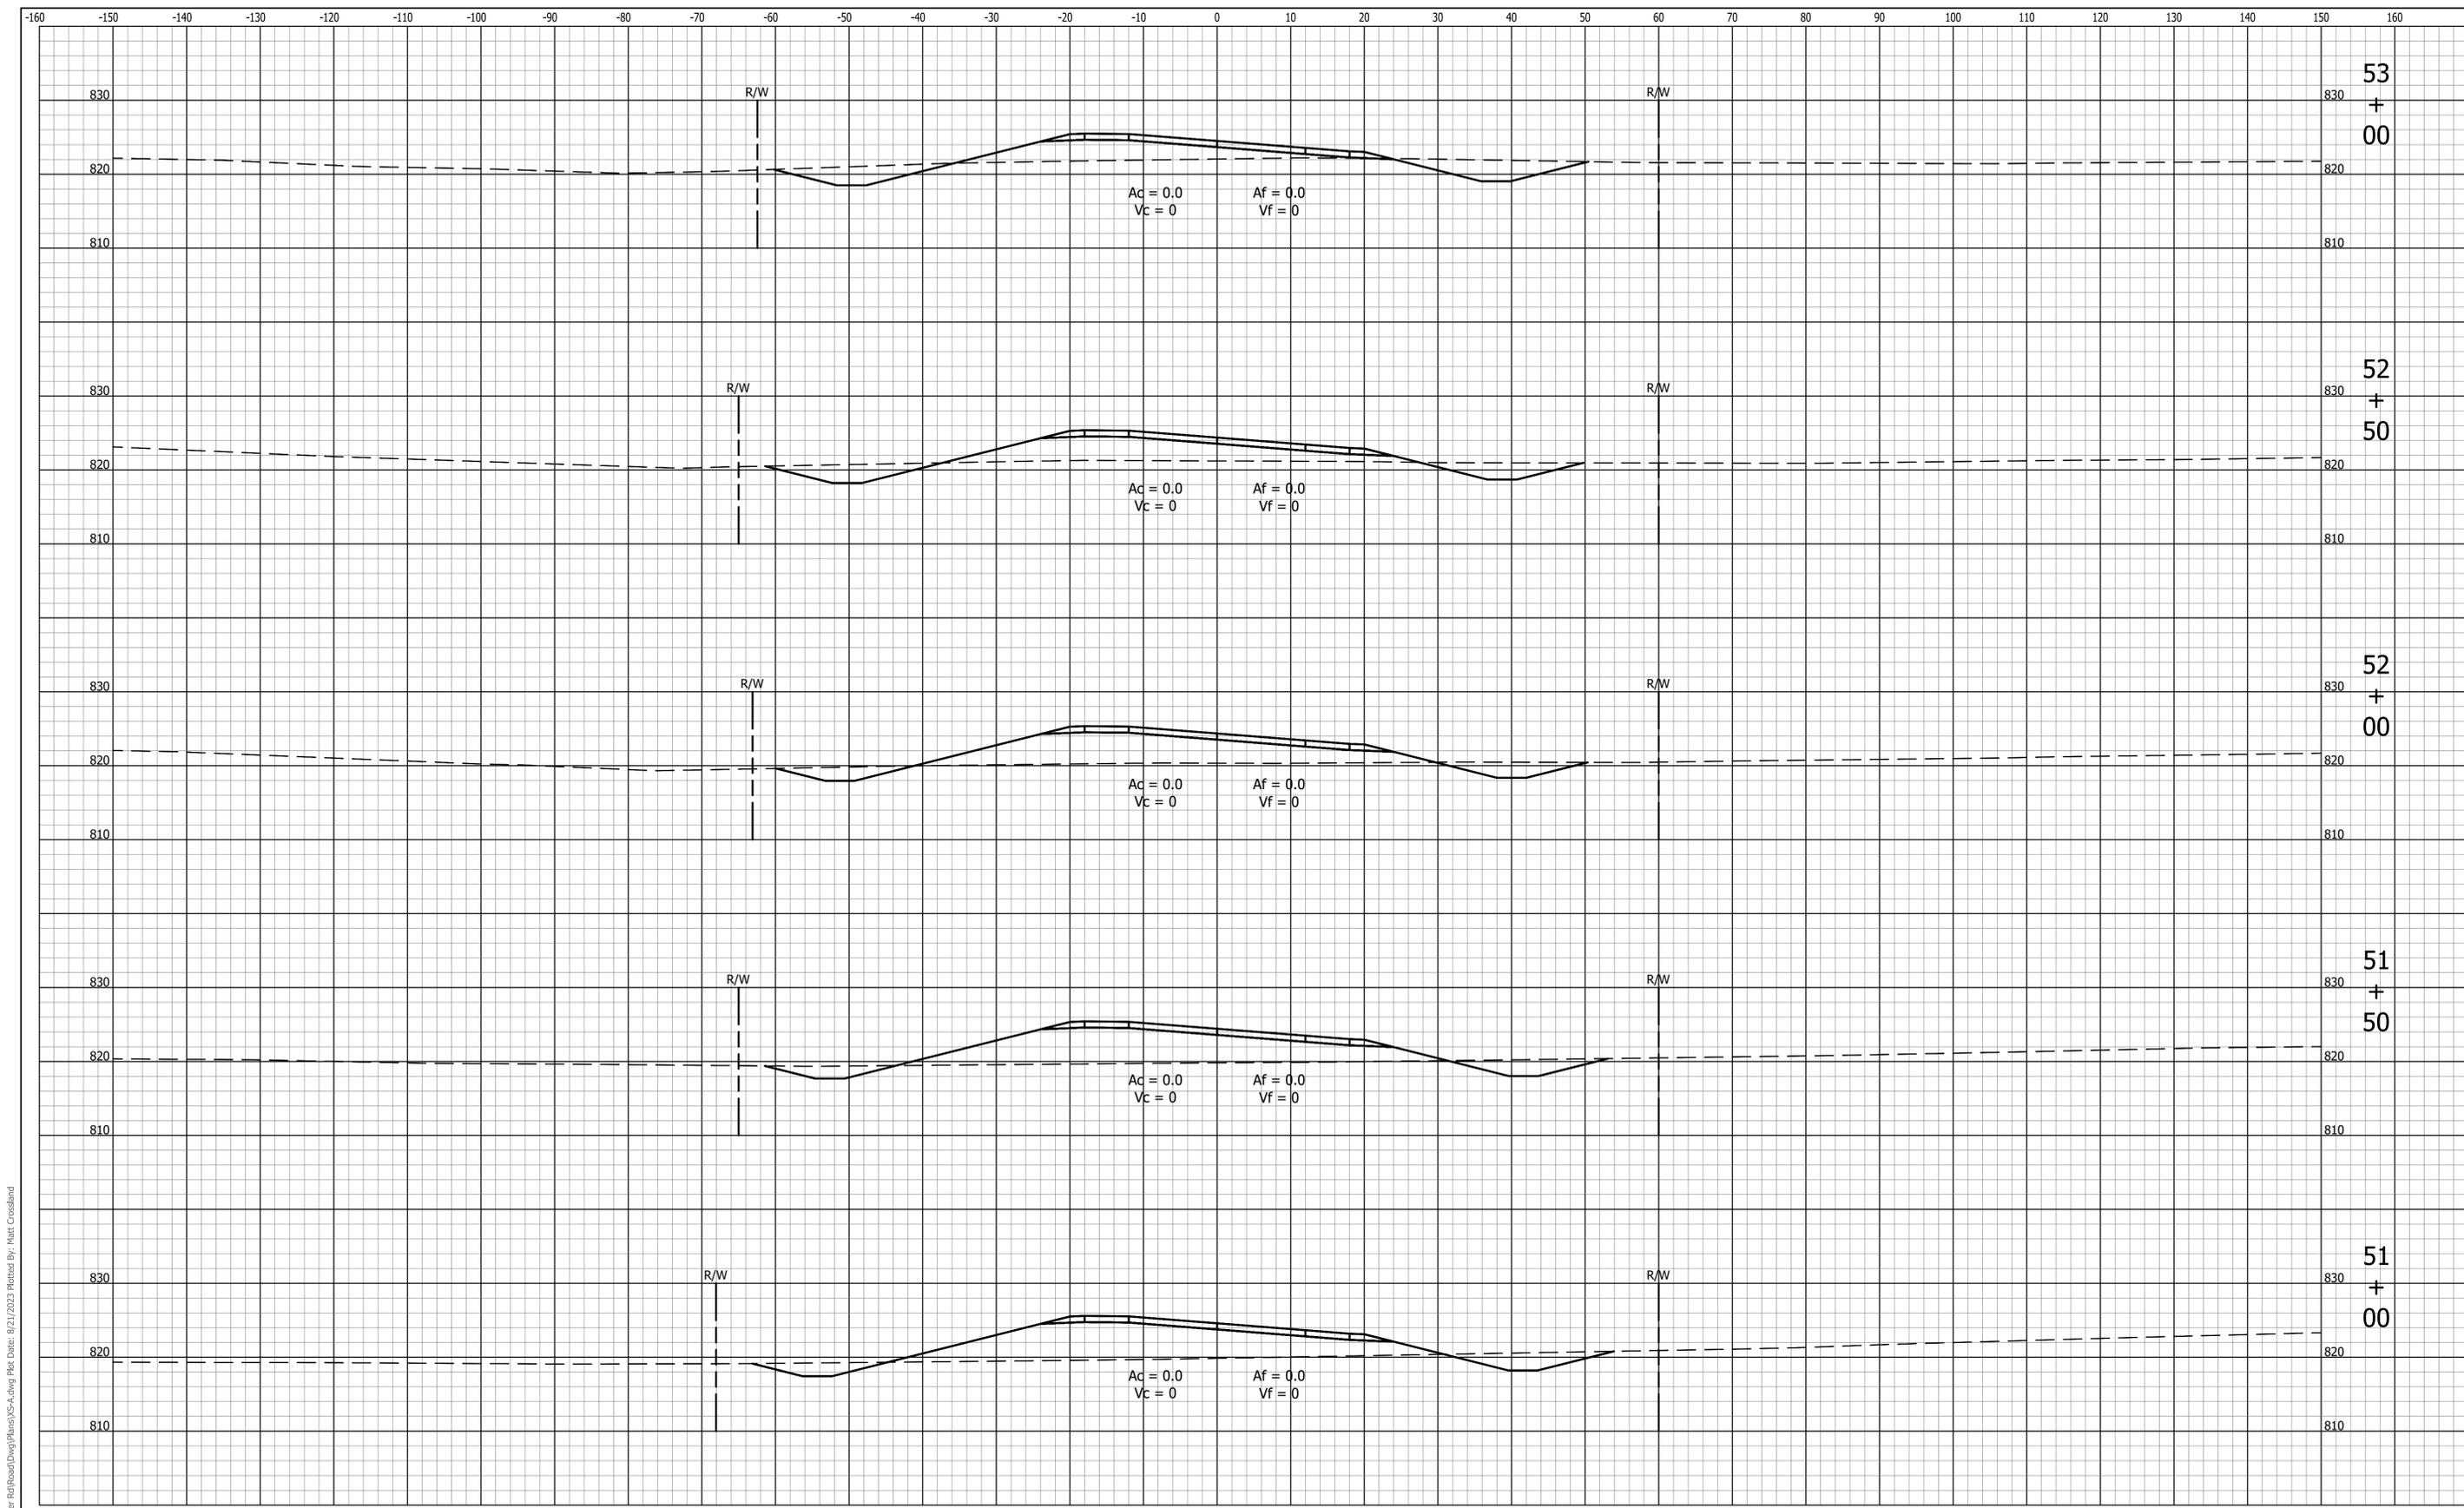

File Name: P:\RD\CD\21-49 Stremmer Rd\Road\Draw\Plans\5S-A.dwg Plot Date: 6/21/2023 Plotted By: Matt Crossland




8440 Allison Pointe Boulevard, Suite 200
 Indianapolis, IN 46250
 Phone 317-895-2585
 www.ucindy.com

RECOMMENDED FOR APPROVAL _____		DESIGN ENGINEER _____	DATE _____
DESIGNED: ATW	DRAWN: MAC		
CHECKED: BJP	CHECKED: BJP		

HANCOCK COUNTY

CROSS SECTIONS
LINE "A"

HORIZONTAL SCALE 1" = 10'	BRIDGE FILE -
VERTICAL SCALE 1" = 10'	DESIGNATION 1902783
SURVEY BOOK -	SHEETS 50 of 61
CONTRACT R-42755	PROJECT 1902783

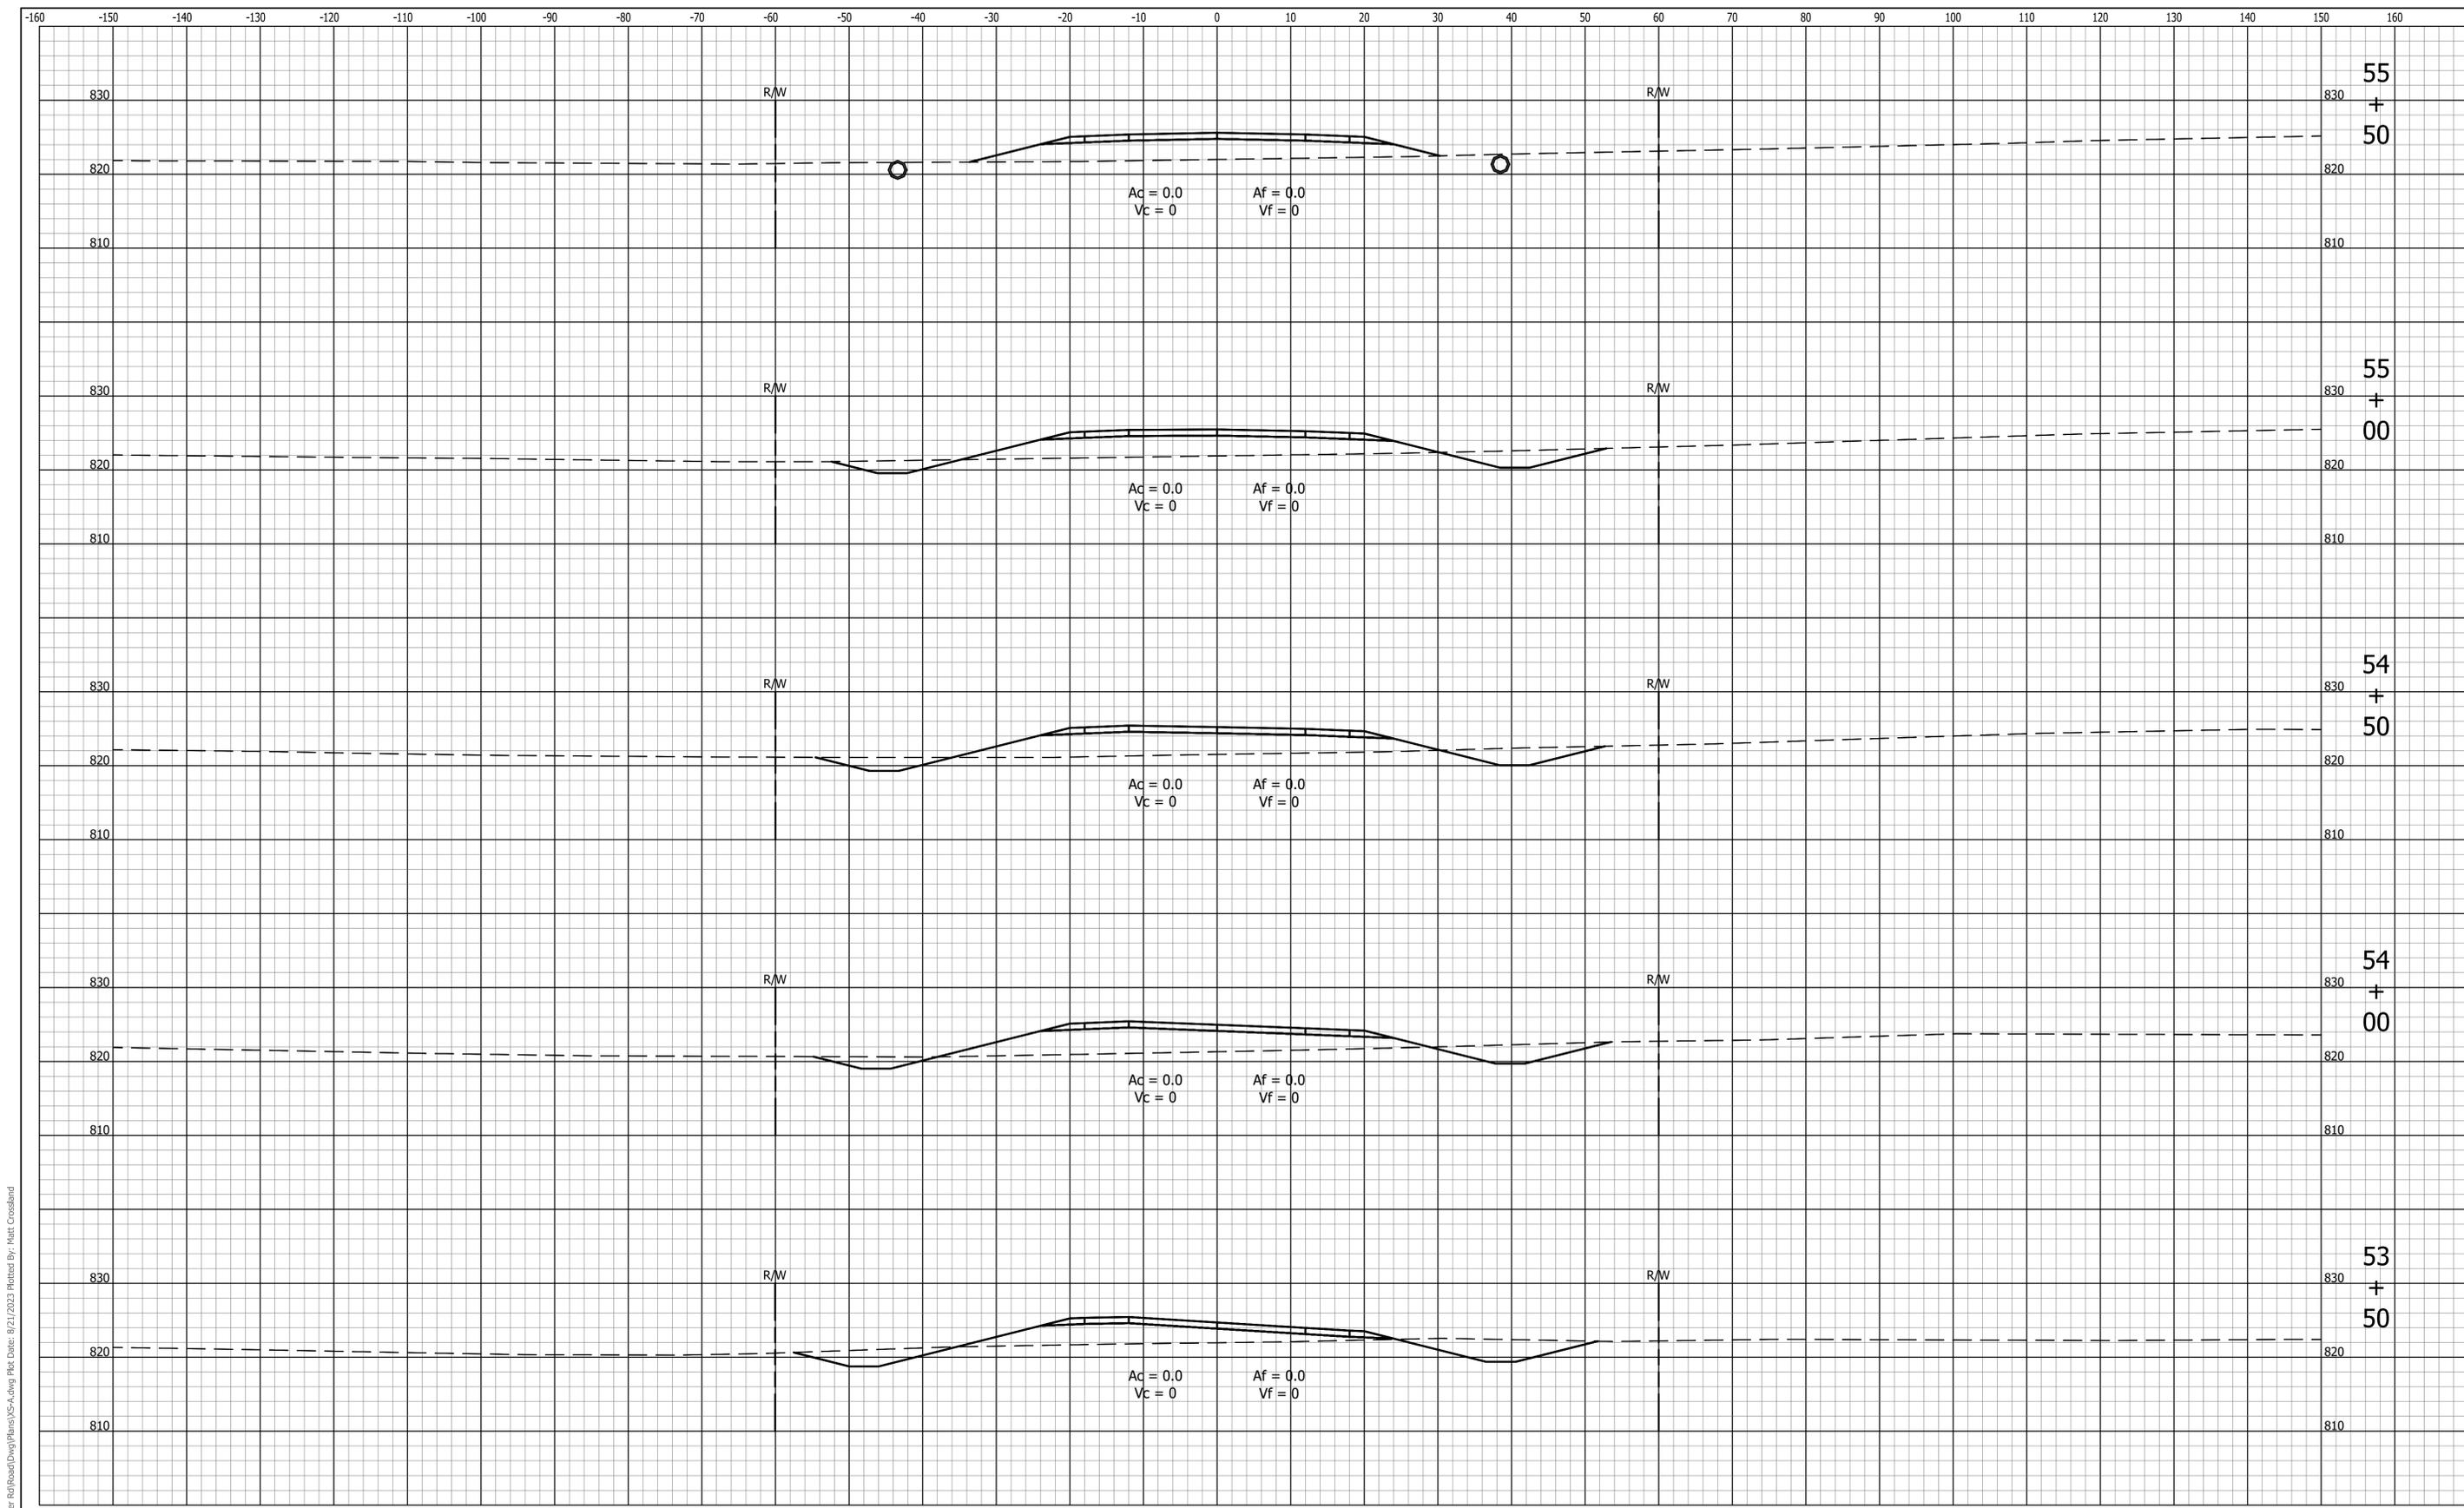

File Name: P:\RD\CD\21-49 Stremmer Rd\Road\Draw\Plans\53-50.dwg Pk Date: 8/21/2023 Plotted By: Matt Crossland




8440 Allison Pointe Boulevard, Suite 200
 Indianapolis, IN 46250
 Phone 317-895-2585
 www.ucindy.com

RECOMMENDED FOR APPROVAL _____		DESIGN ENGINEER _____	DATE _____
DESIGNED: ATW	DRAWN: MAC		
CHECKED: BJP	CHECKED: BJP		

HANCOCK COUNTY

CROSS SECTIONS
LINE "A"

HORIZONTAL SCALE 1" = 10'	BRIDGE FILE -
VERTICAL SCALE 1" = 10'	DESIGNATION 1902783
SURVEY BOOK -	SHEETS 51 of 61
CONTRACT R-42755	PROJECT 1902783

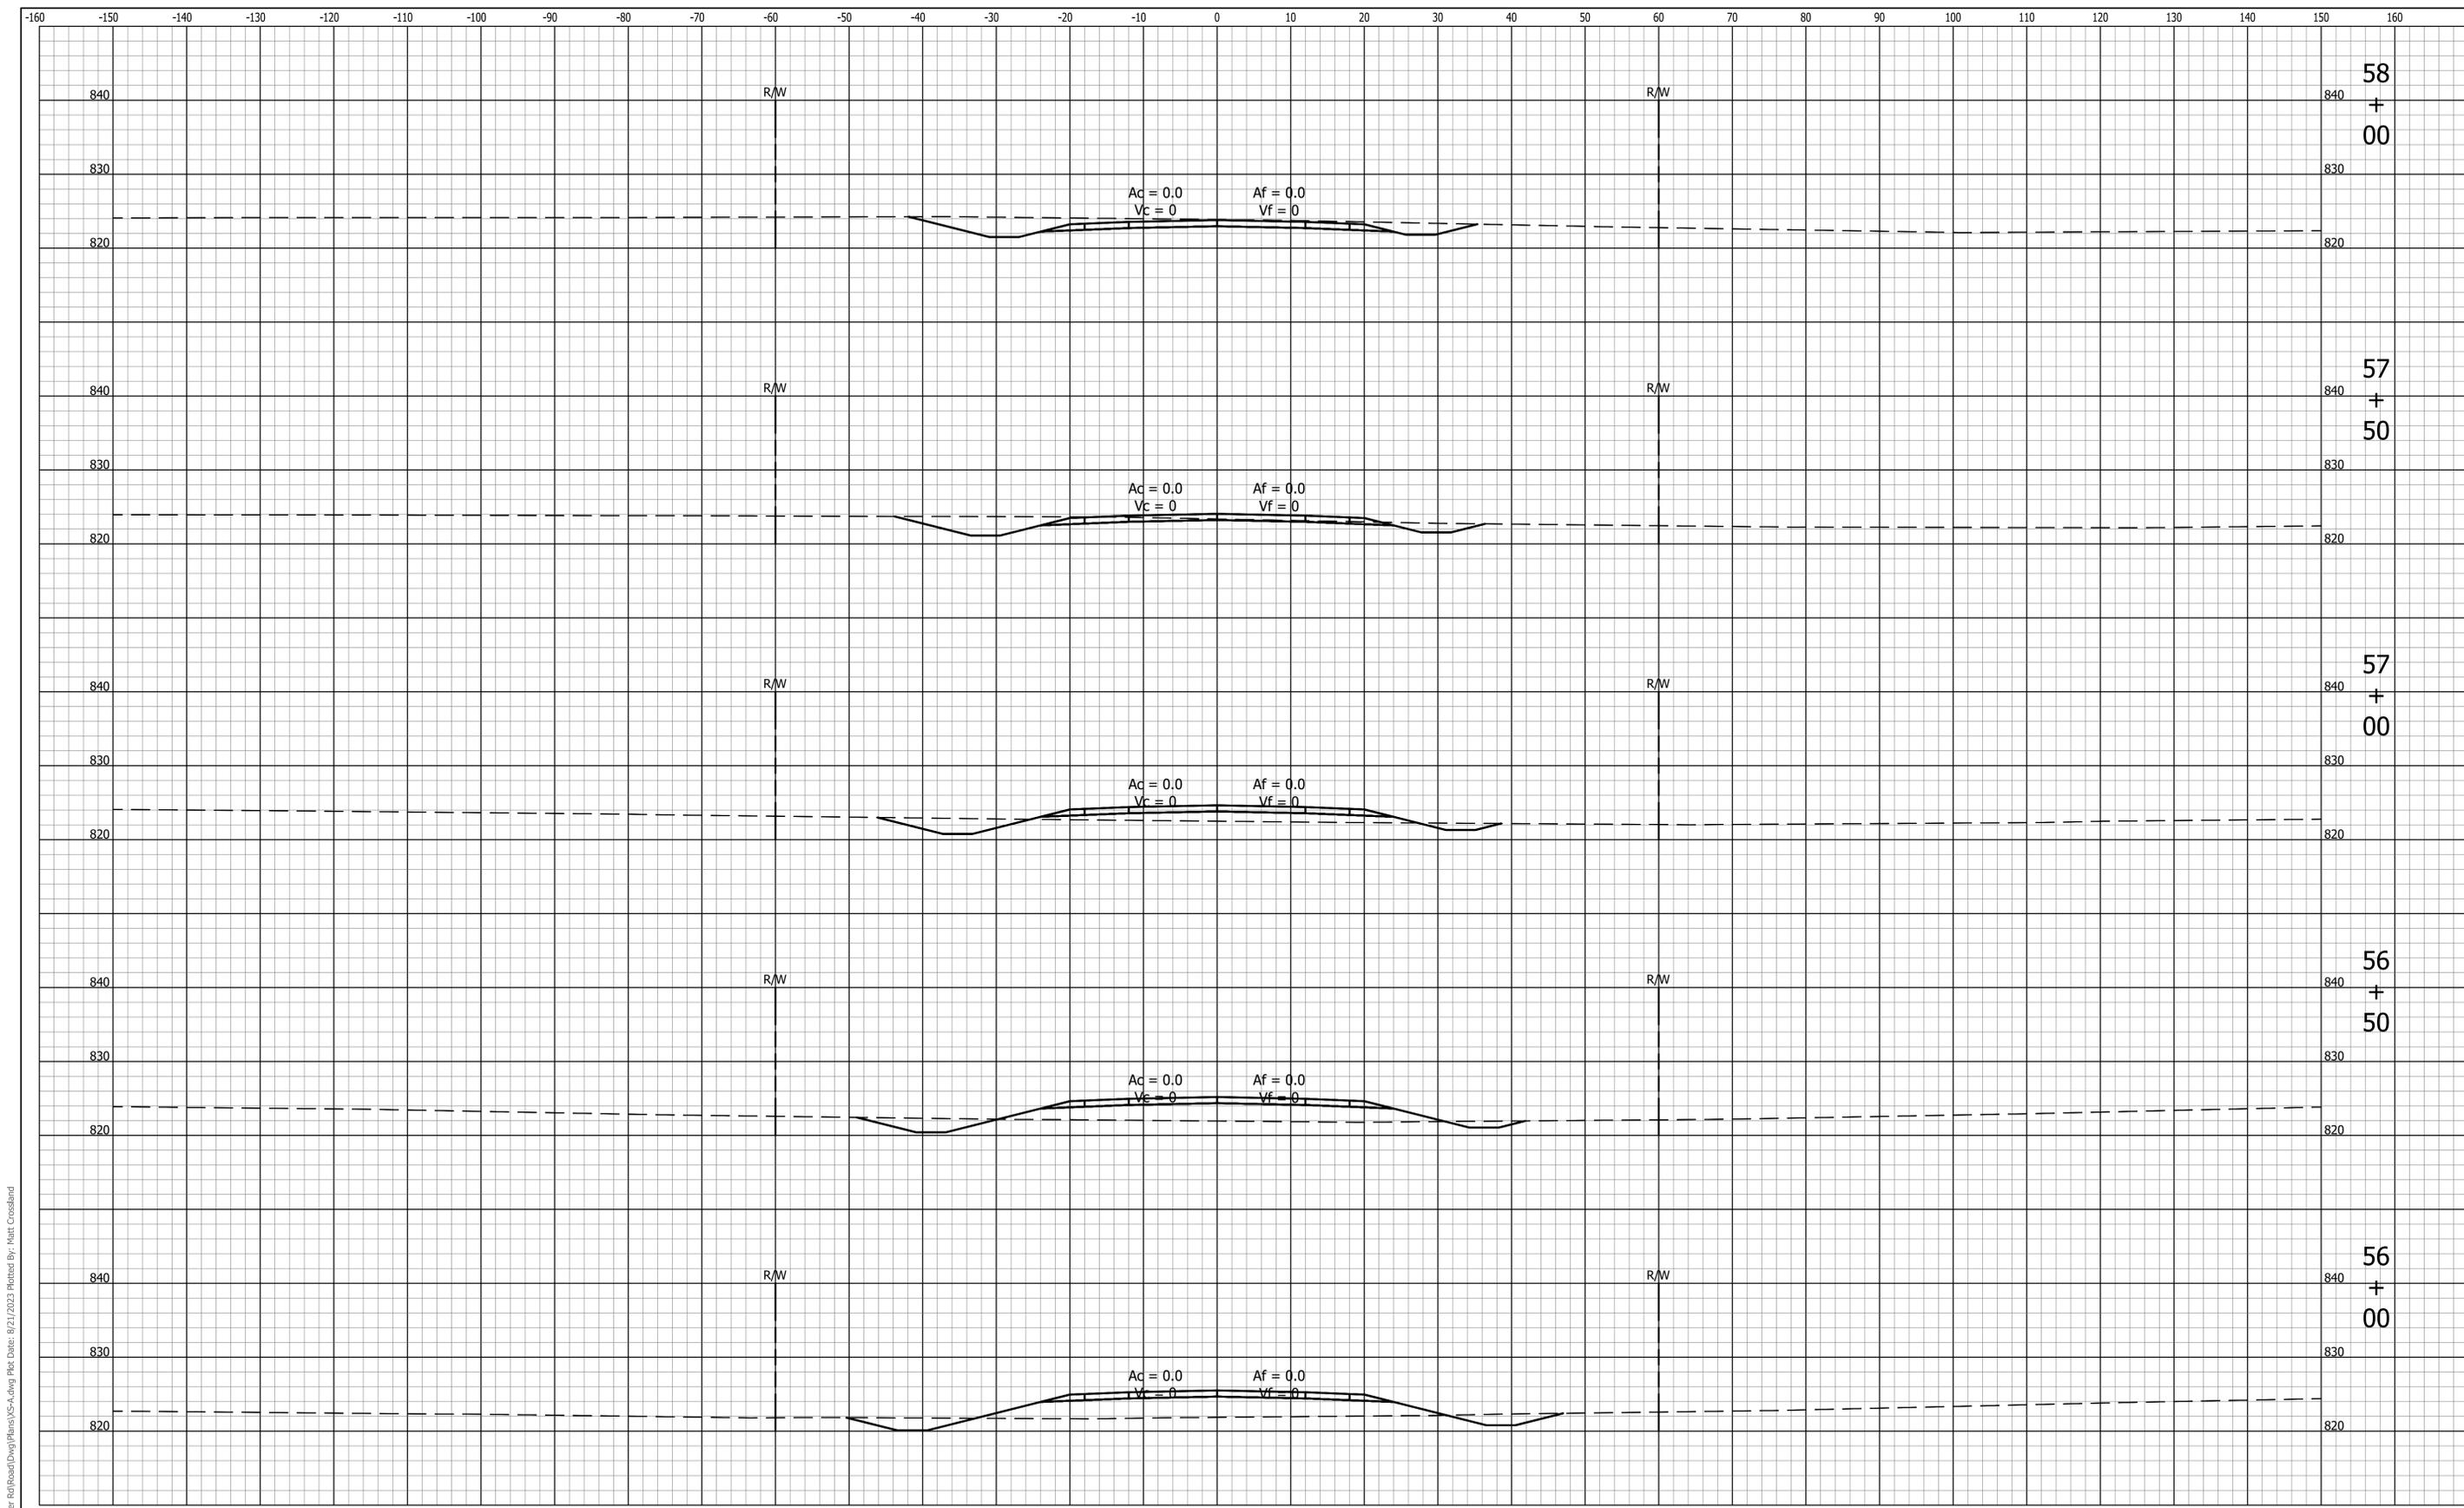

File Name: P:\RD\CD\21-489 Streamer Rd\Road\Draw\Plans\58.dwg Plot Date: 8/21/2023 Plotted By: Matt Crossland




8440 Allison Pointe Boulevard, Suite 200
 Indianapolis, IN 46250
 Phone 317-895-2585
 www.ucindy.com

RECOMMENDED FOR APPROVAL _____		DESIGN ENGINEER _____	DATE _____
DESIGNED: ATW	DRAWN: MAC		
CHECKED: BJP	CHECKED: BJP		

HANCOCK COUNTY

CROSS SECTIONS LINE "A"

HORIZONTAL SCALE 1" = 10'	BRIDGE FILE -
VERTICAL SCALE 1" = 10'	DESIGNATION 1902783
SURVEY BOOK -	SHEETS 52 of 61
CONTRACT R-42755	PROJECT 1902783

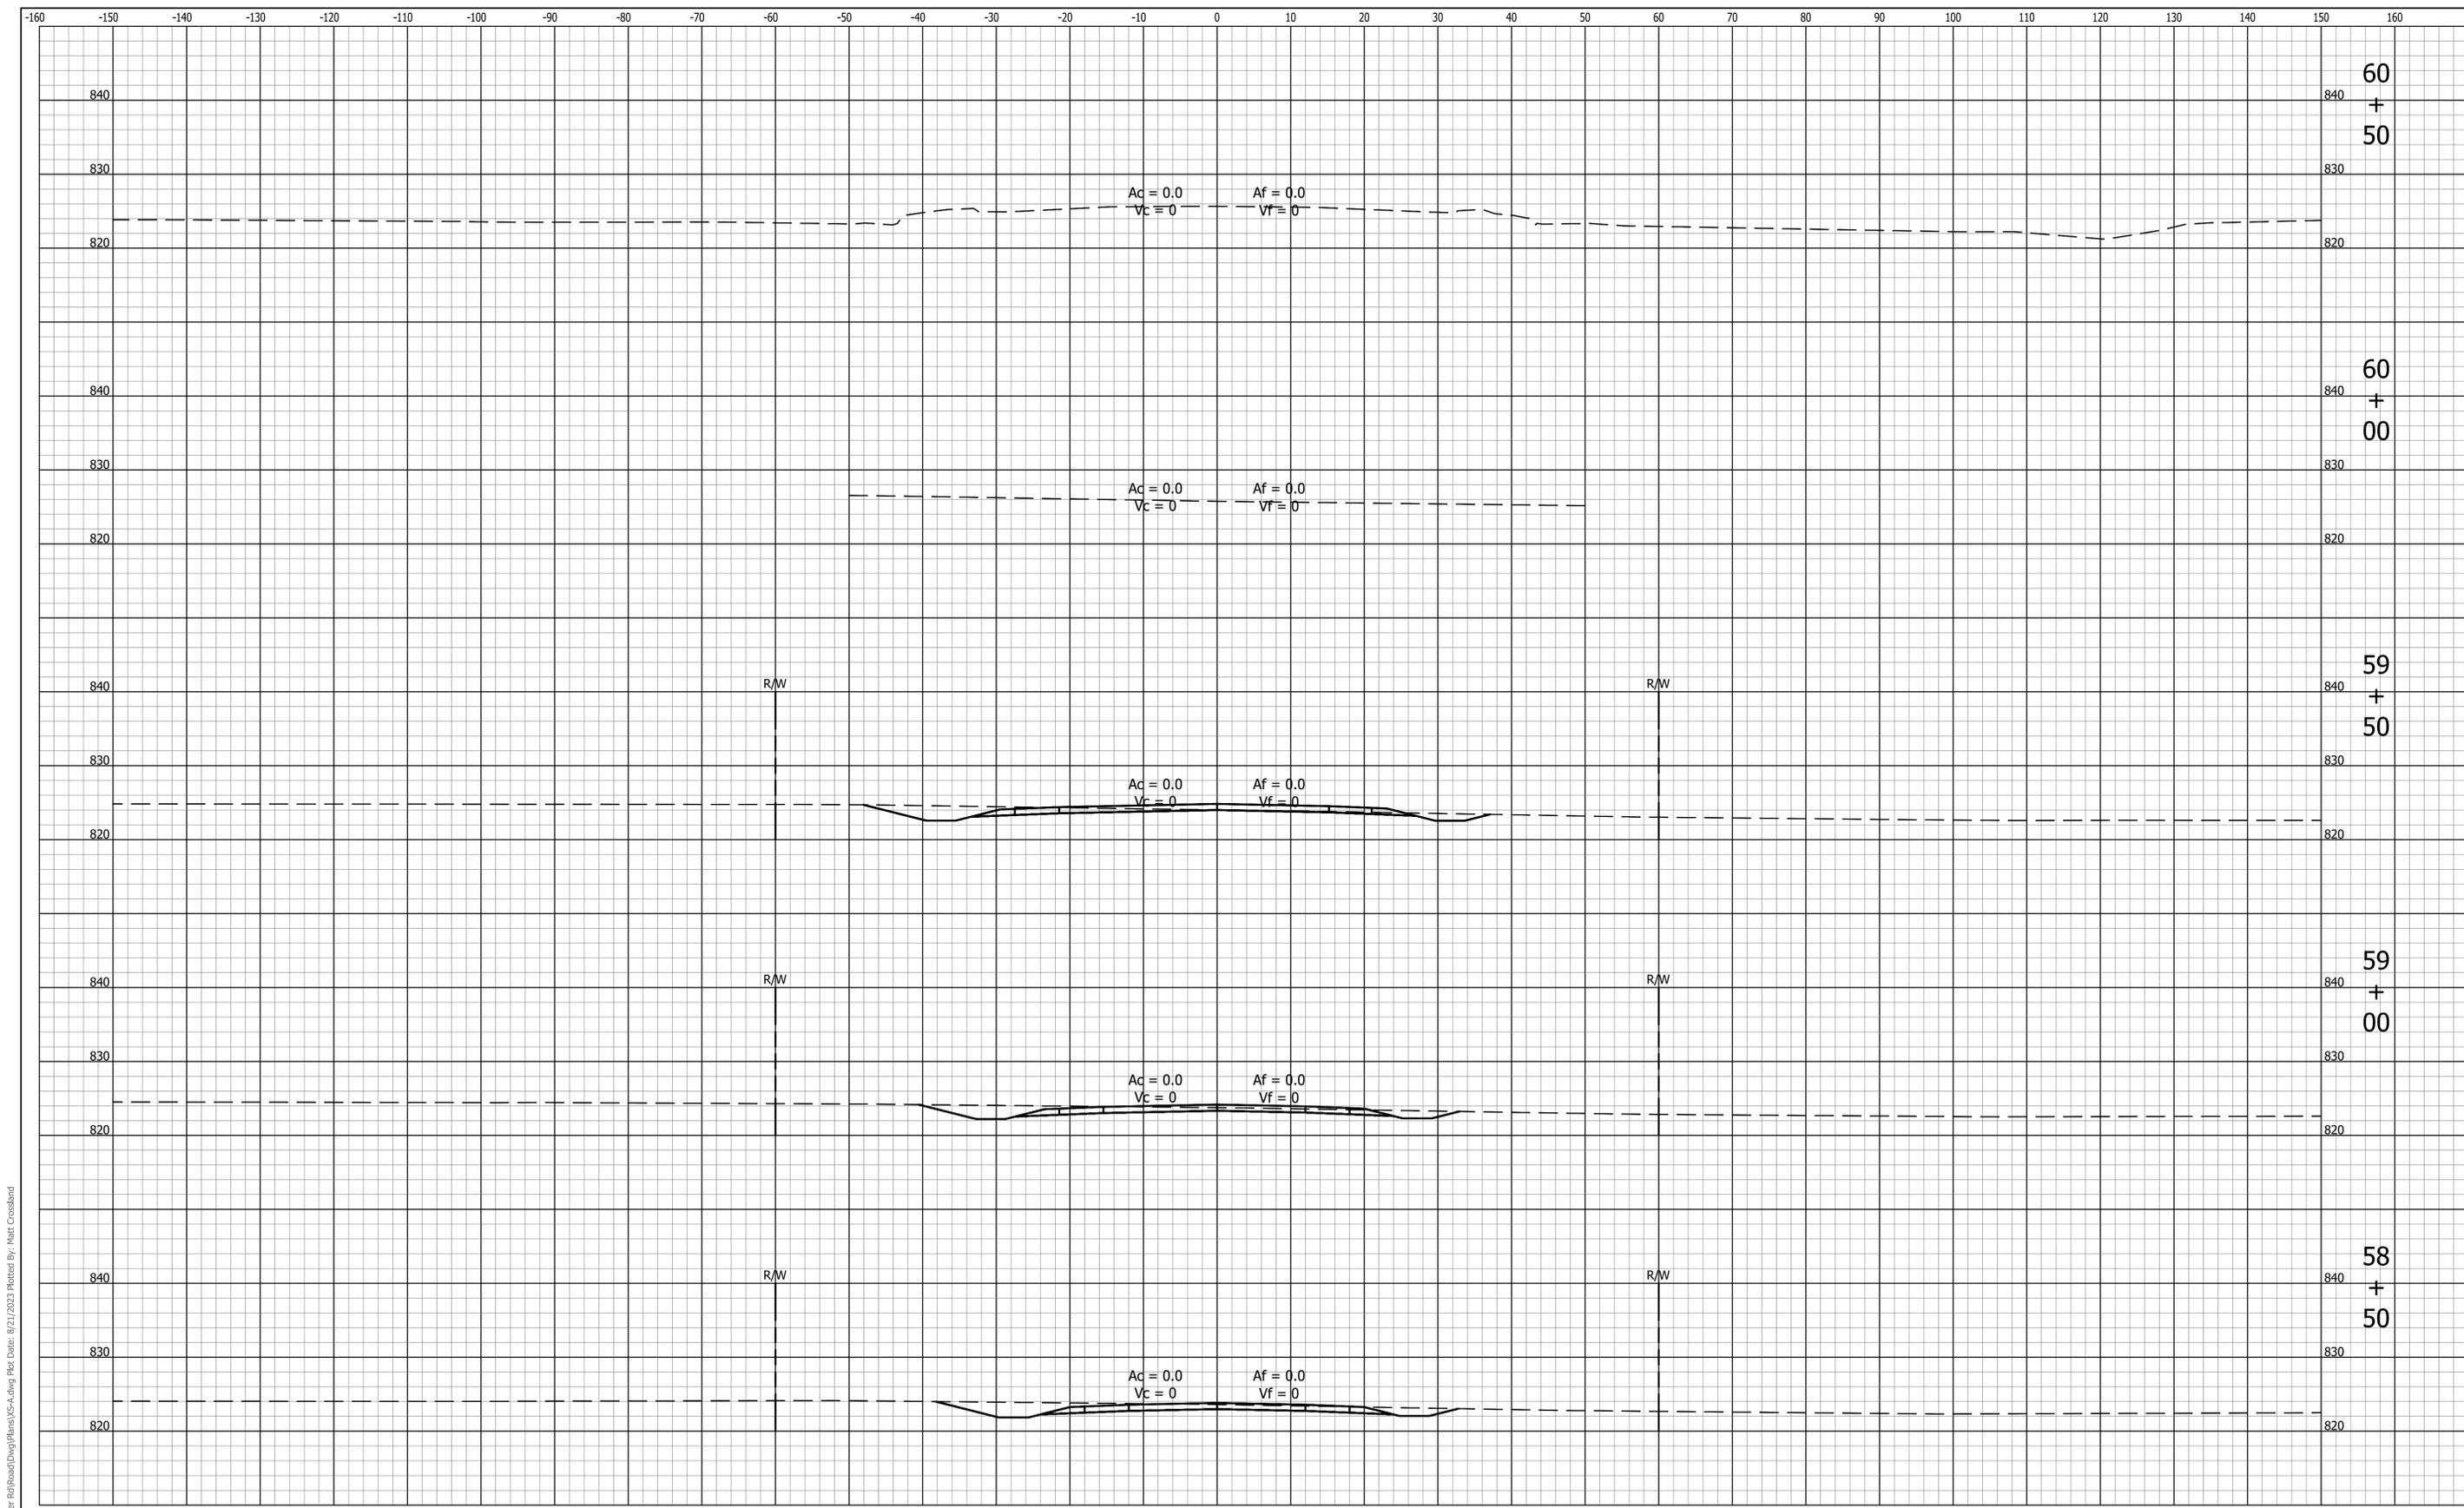

File Name: P:\RD\CD\21-49 Stremmer Rd\Road\Draw\Plans\VS-A.dwg Plotted By: Matt Crossland



8440 Allison Pointe Boulevard, Suite 200
 Indianapolis, IN 46250
 Phone 317-895-2585
 www.ucindy.com


RECOMMENDED FOR APPROVAL _____		DESIGN ENGINEER _____		DATE _____	
DESIGNED: ATW	DRAWN: MAC				
CHECKED: BJP	CHECKED: BJP				

HANCOCK COUNTY

CROSS SECTIONS

LINE "A"

HORIZONTAL SCALE 1" = 10'	BRIDGE FILE -
VERTICAL SCALE 1" = 10'	DESIGNATION 1902783
SURVEY BOOK -	SHEETS 53 of 61
CONTRACT R-42755	PROJECT 1902783

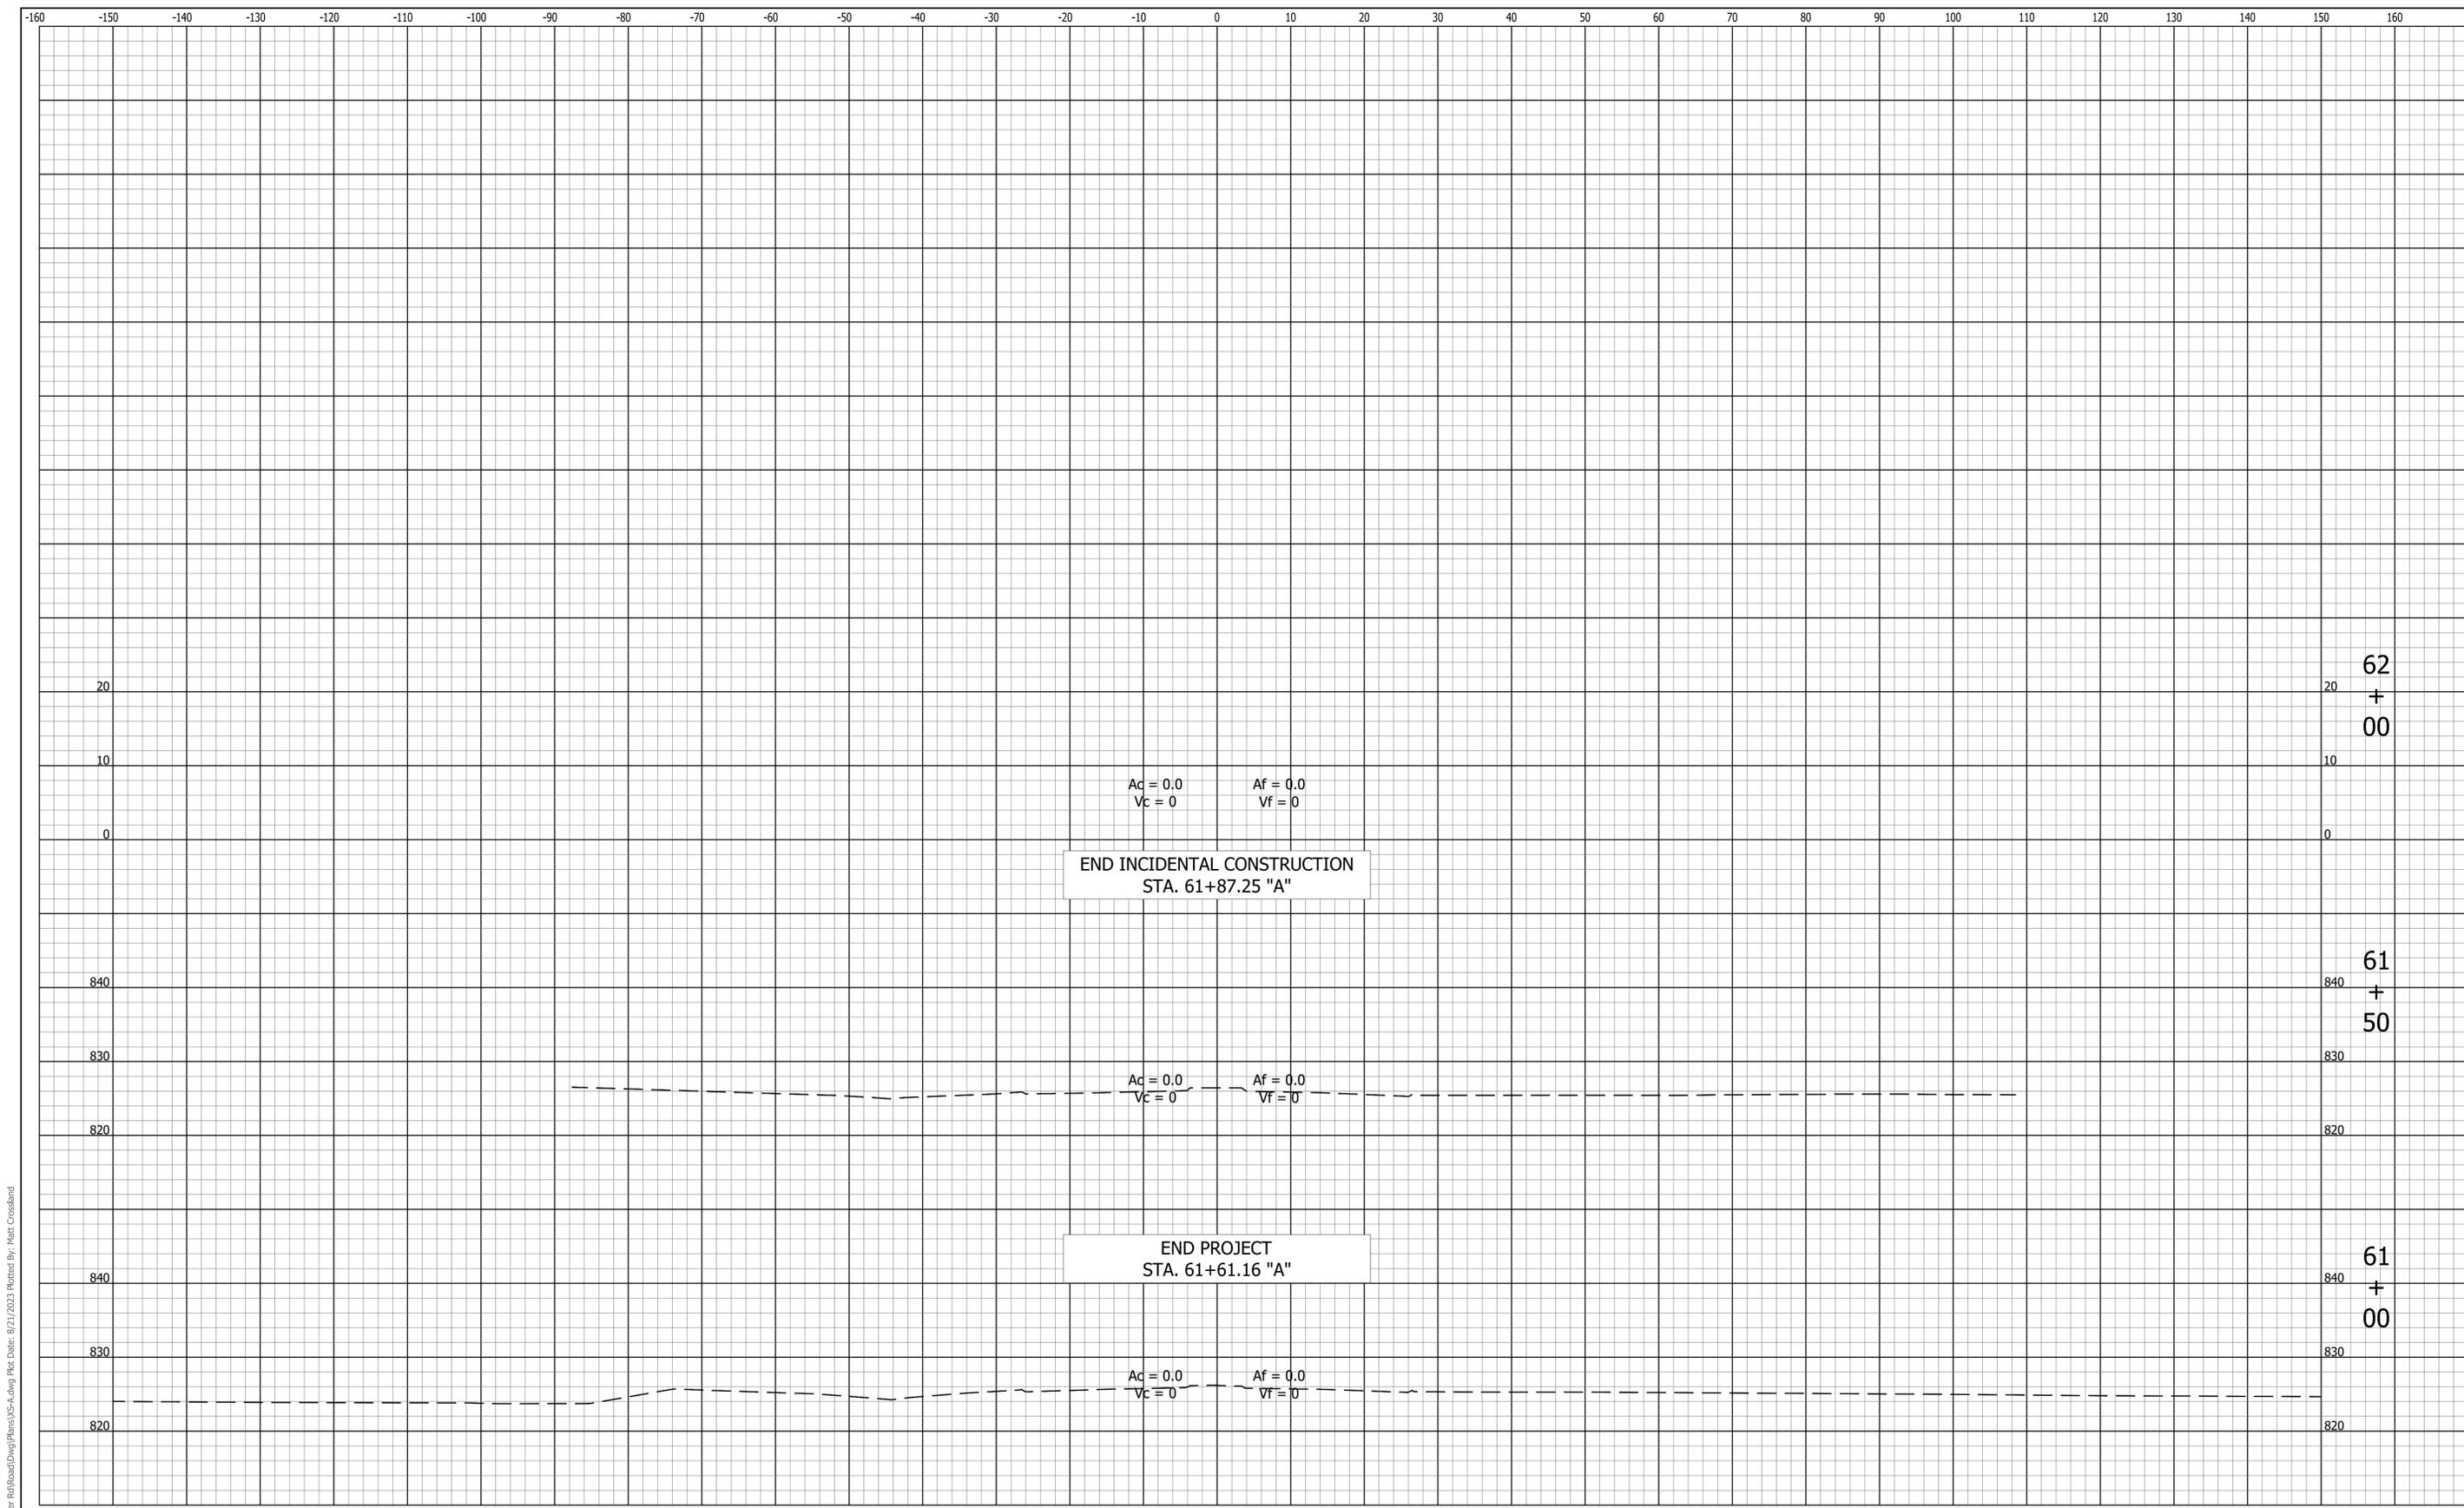

END PROJECT
STA. 61+61.16 "A"

END INCIDENTAL CONSTRUCTION
STA. 61+87.25 "A"

Ac = 0.0 Af = 0.0
Vc = 0 Vf = 0

Ac = 0.0 Af = 0.0
Vc = 0 Vf = 0

Ac = 0.0 Af = 0.0
Vc = 0 Vf = 0



8440 Allison Pointe Boulevard, Suite 200
Indianapolis, IN 46250
Phone 317-895-2585
www.ucindy.com


RECOMMENDED FOR APPROVAL _____	
DESIGNED: ATW	DRAWN: MAC
CHECKED: BJP	CHECKED: BJP

HANCOCK COUNTY

CROSS SECTIONS
LINE "A"

HORIZONTAL SCALE 1" = 10'	BRIDGE FILE -
VERTICAL SCALE 1" = 10'	DESIGNATION 1902783
SURVEY BOOK -	SHEETS 54 of 61
CONTRACT R-42755	PROJECT 1902783

File Name: P:\RD\CD\21-489 Stremmer Rd\Road\Draw\Plans\VS-A.dwg Plotted By: Matt Crossland Date: 8/21/2023

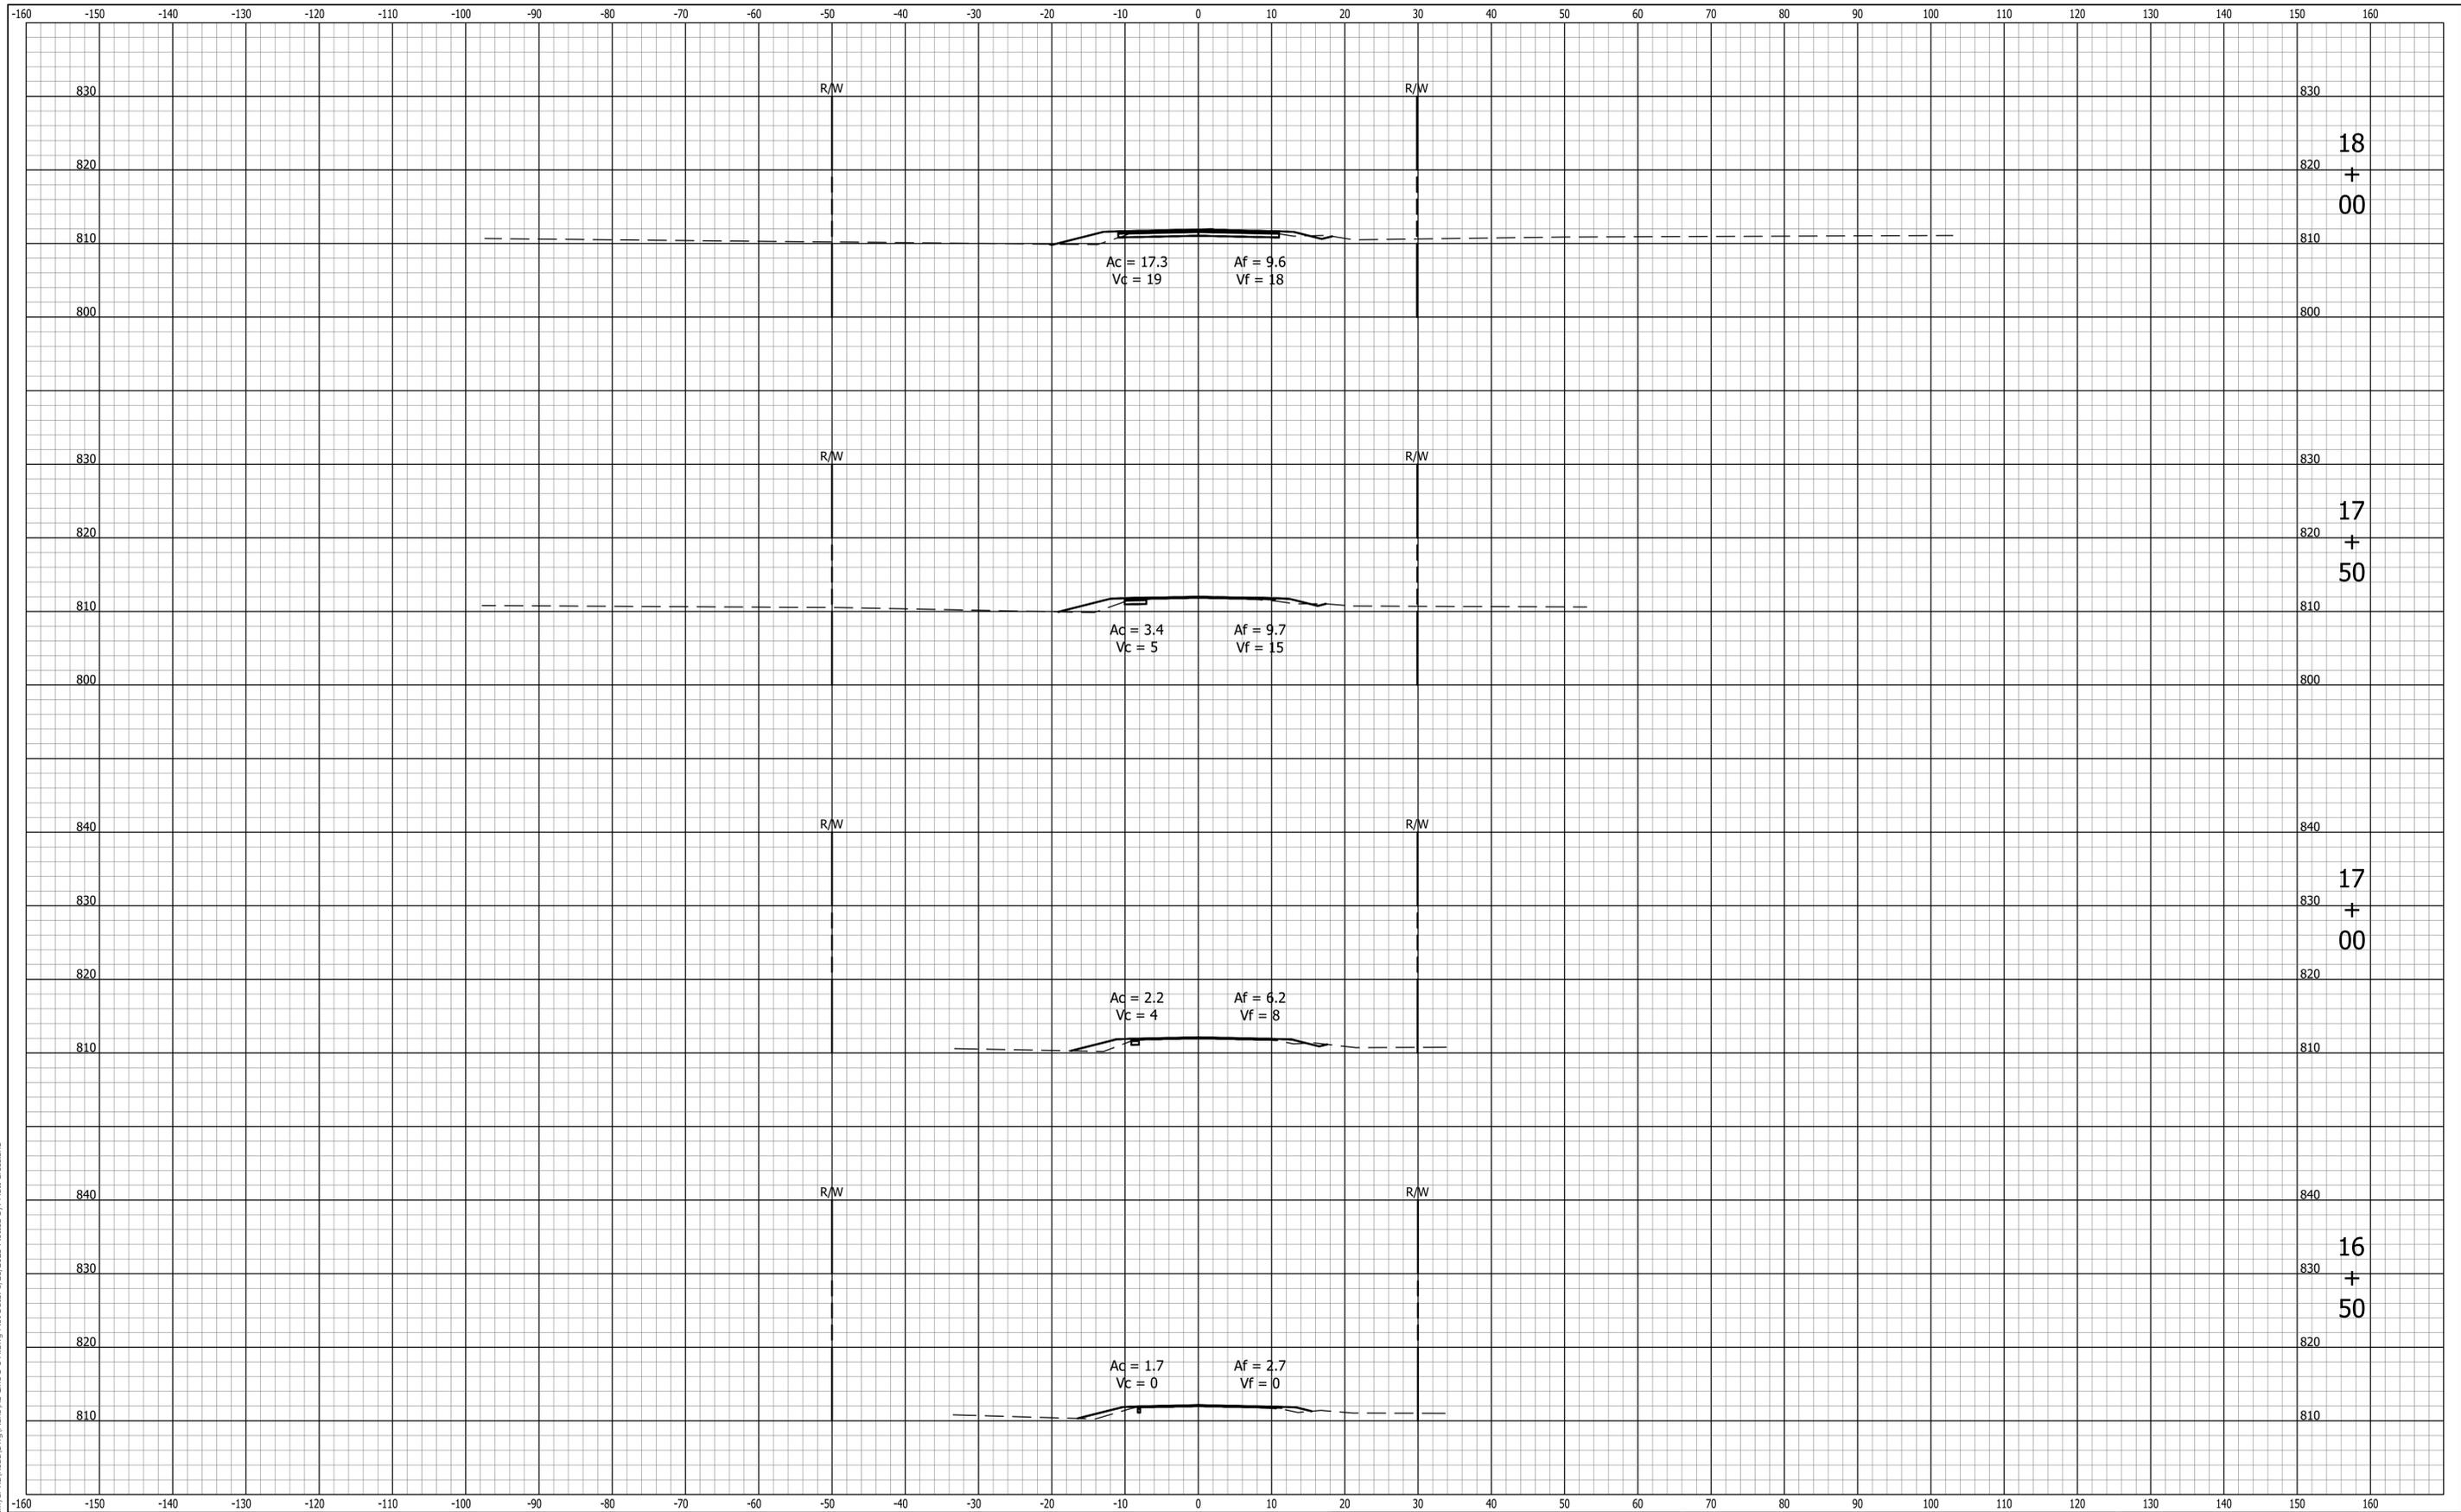

File Name: P:\RD\CD\21-469 Stremmer Rd\Road\Draw\Plans\XS-Line S-1-A.dwg Plot Date: 8/21/2023 Plotted By: Matt Crossland




8440 Allison Pointe Boulevard, Suite 200
 Indianapolis, IN 46250
 Phone 317-895-2585
 www.ucindy.com

DESIGNED: CAS DRAWN: MAC
 CHECKED: BJP CHECKED: BJP

HANCOCK COUNTY
 CROSS SECTIONS
 LINE "S-1-A"

HORIZONTAL SCALE	BRIDGE FILE
1" = 10'	-
VERTICAL SCALE	DESIGNATION
1" = 10'	1902783
SURVEY BOOK	SHEETS
-	55 of 61
CONTRACT	PROJECT
R-42755	1902783

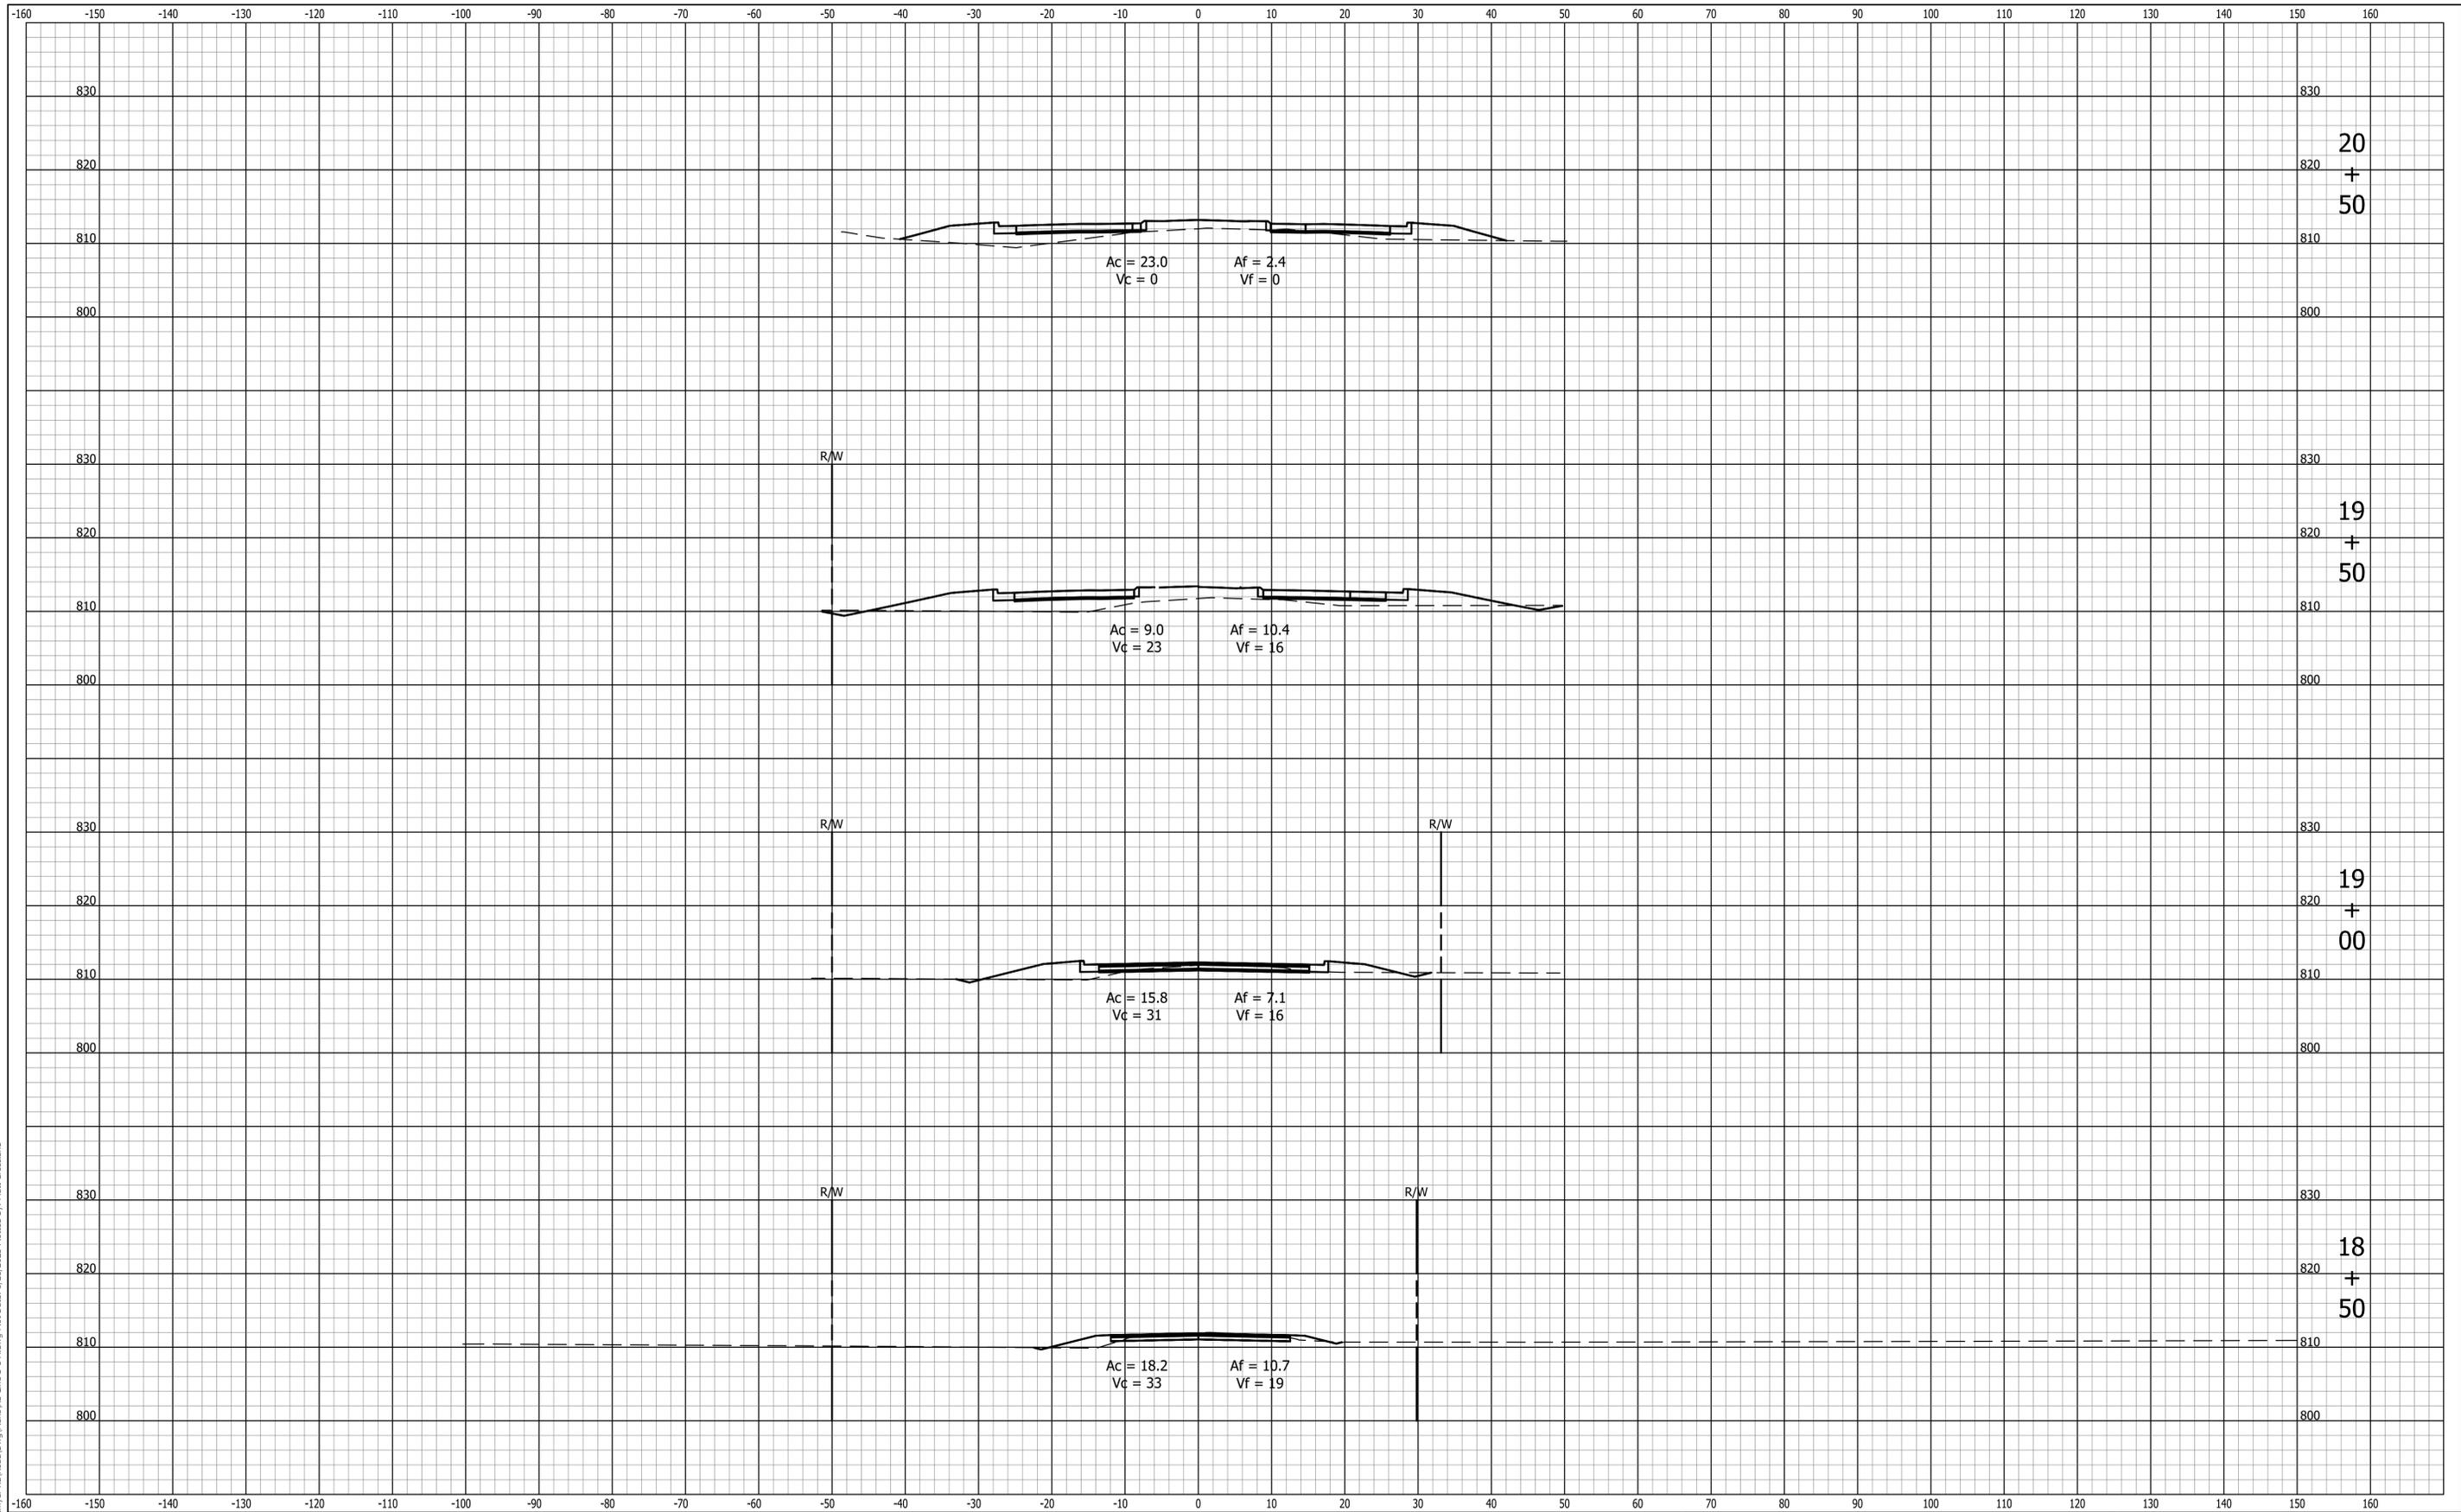

File Name: P:\RD\CD\21-489 Stremmer Rd\Road\Draw\Plans\XS-Line S-1-A.dwg Plot Date: 8/21/2023 Plotted By: Matt Crossland




8440 Allison Pointe Boulevard, Suite 200
 Indianapolis, IN 46250
 Phone 317-895-2585
 www.ucindy.com

DESIGNED: CAS DRAWN: MAC
 CHECKED: BJP CHECKED: BJP

HANCOCK COUNTY
 CROSS SECTIONS
 LINE "S-1-A"

HORIZONTAL SCALE 1" = 10'	BRIDGE FILE -
VERTICAL SCALE 1" = 10'	DESIGNATION 1902783
SURVEY BOOK -	SHEETS 56 of 61
CONTRACT R-42755	PROJECT 1902783

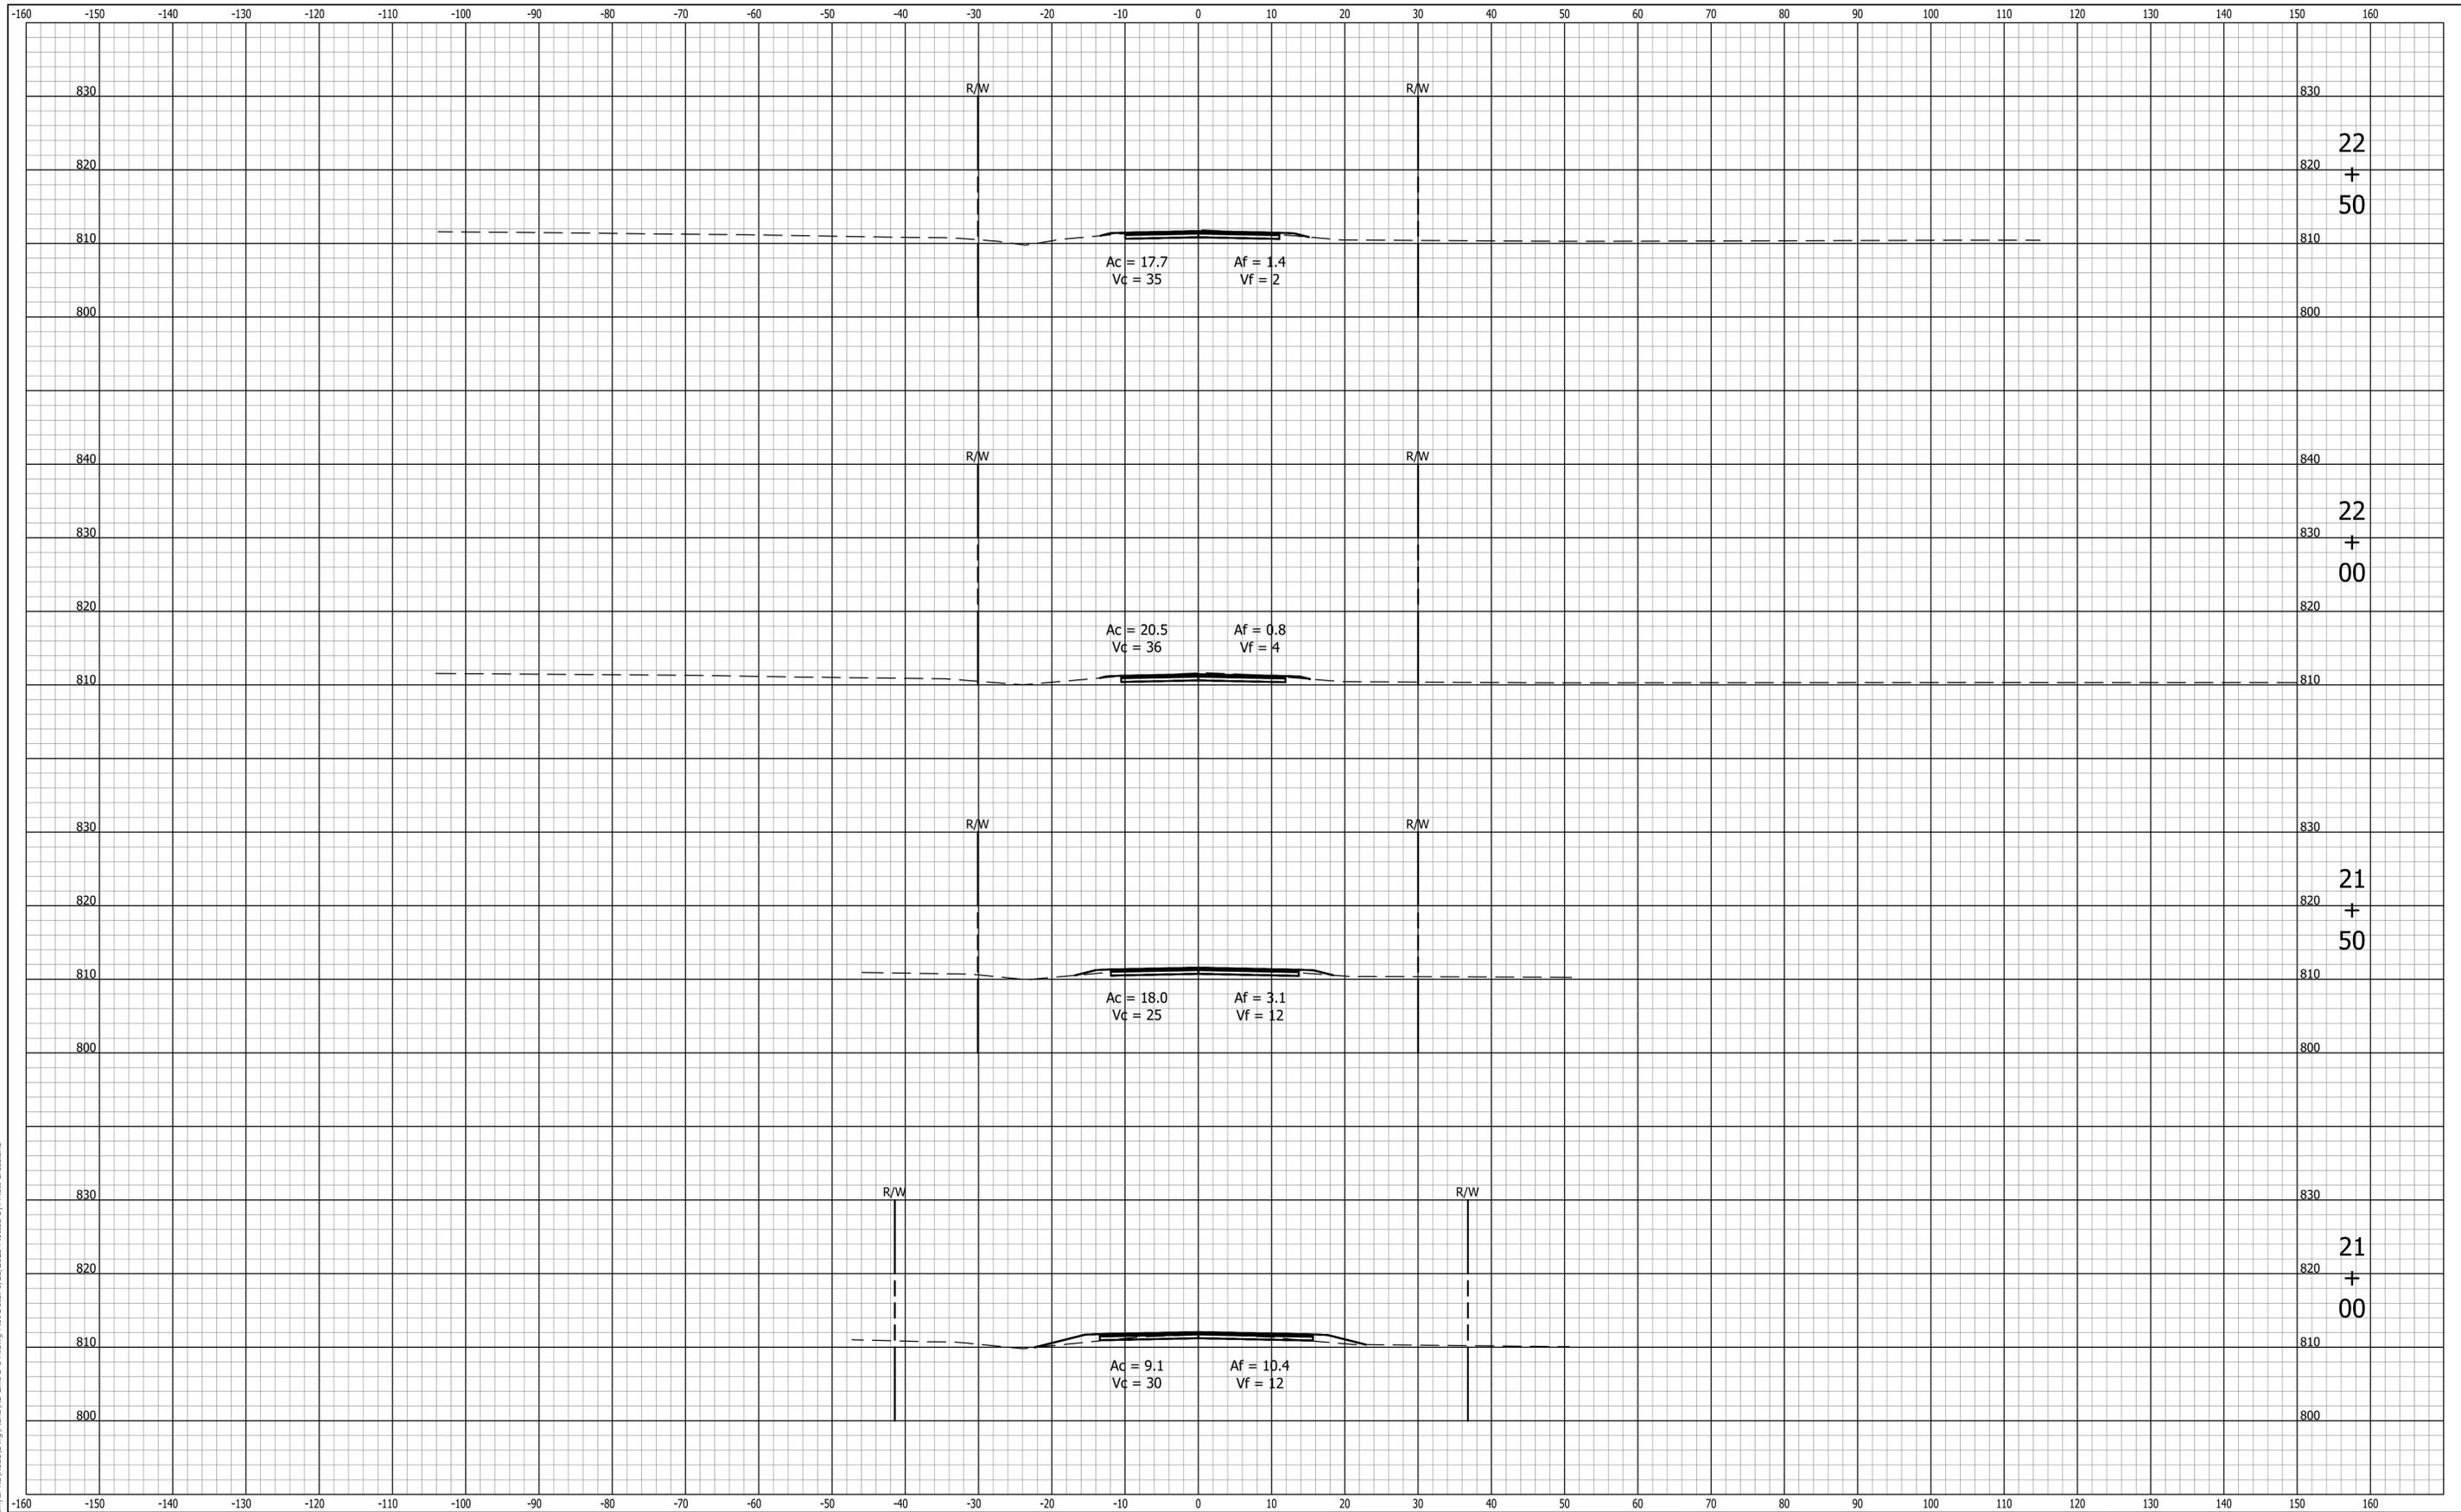

File Name: P:\RD\CDD\21-499 Stremmer Rd\Road\Draw\Plans\YS-Line S-1-A.dwg Plot Date: 8/21/2023 Plotted By: Matt Crossland




8440 Allison Pointe Boulevard, Suite 200
 Indianapolis, IN 46250
 Phone 317-895-2585
 www.ucindy.com

DESIGNED: CAS DRAWN: MAC
 CHECKED: BJP CHECKED: BJP

HANCOCK COUNTY
 CROSS SECTIONS
 LINE "S-1-A"

HORIZONTAL SCALE 1" = 10'	BRIDGE FILE -
VERTICAL SCALE 1" = 10'	DESIGNATION 1902783
SURVEY BOOK -	SHEETS 57 of 61
CONTRACT R-42755	PROJECT 1902783

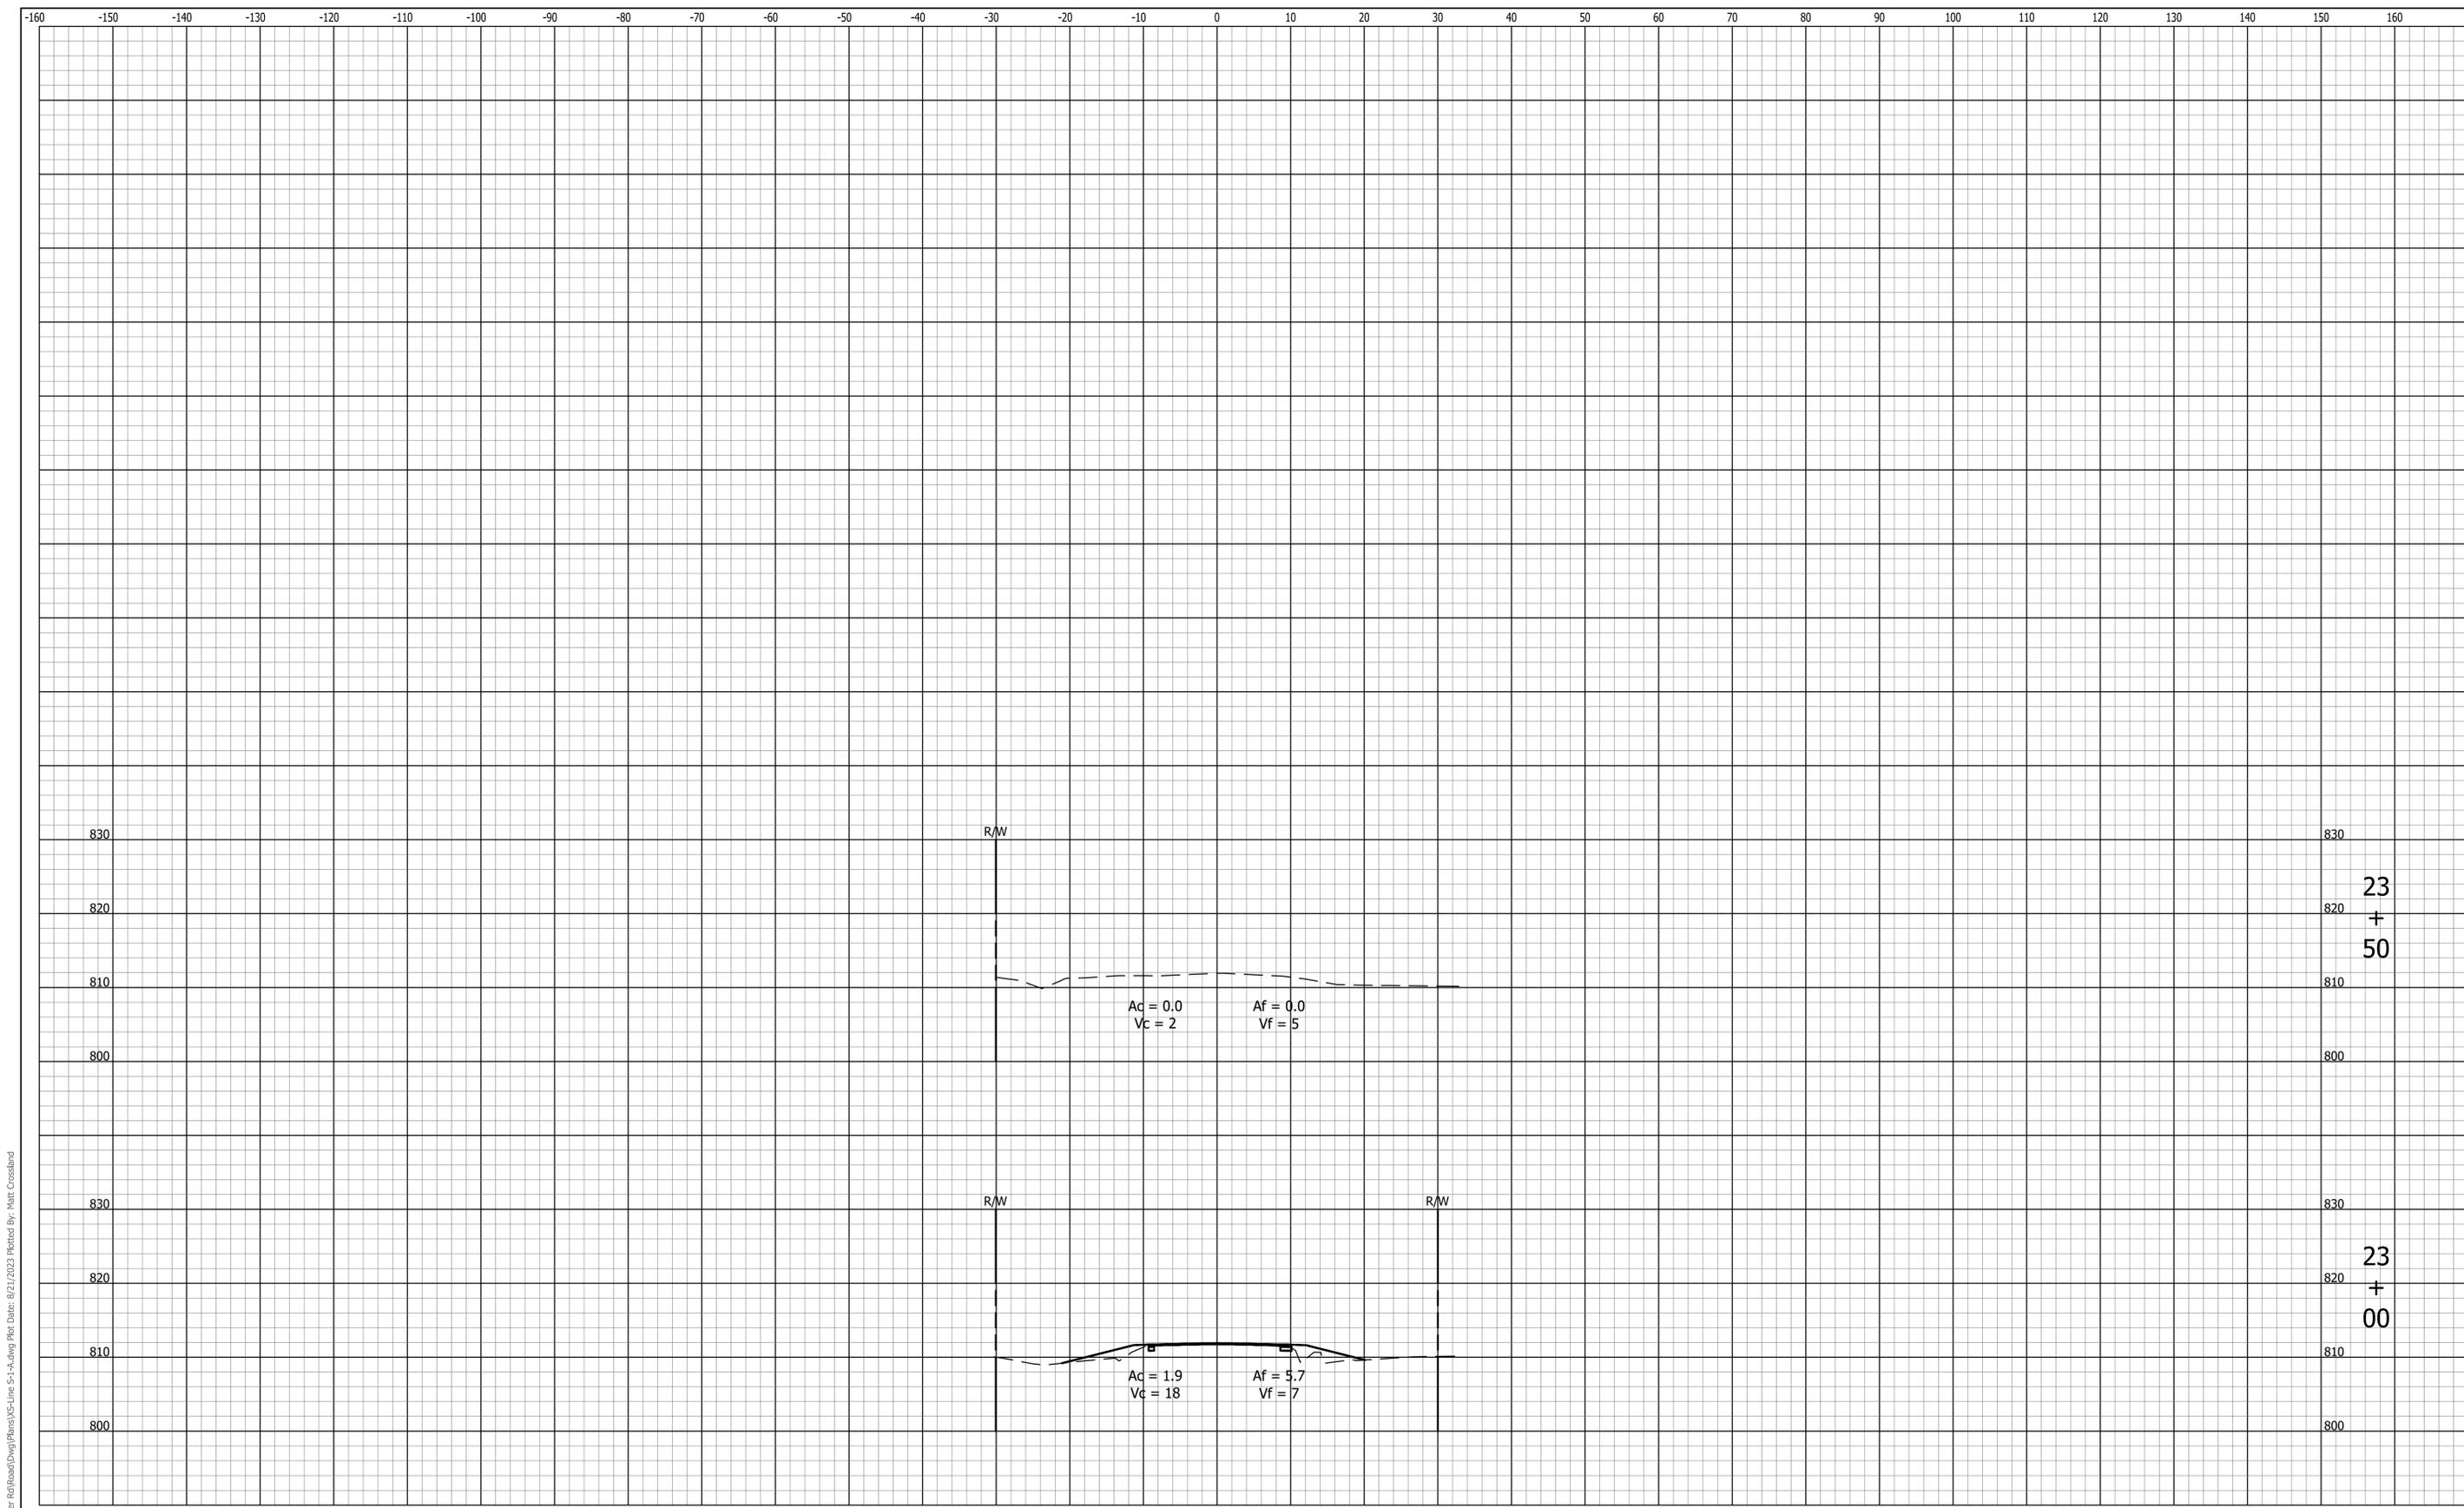

File Name: P:\RD\CDD\21-469 Stremmer Rd\Road\Draw\Plans\XS-Line S-1-A.dwg Plot Date: 8/21/2023 Plotted By: Matt Crossland




8440 Allison Pointe Boulevard, Suite 200
 Indianapolis, IN 46250
 Phone 317-895-2585
 www.ucindy.com

DESIGNED: CAS DRAWN: MAC
 CHECKED: BJP CHECKED: BJP

HANCOCK COUNTY
 CROSS SECTIONS
 LINE "S-1-A"

HORIZONTAL SCALE	BRIDGE FILE
1" = 10'	-
VERTICAL SCALE	DESIGNATION
1" = 10'	1902783
SURVEY BOOK	SHEETS
-	58 of 61
CONTRACT	PROJECT
R-42755	1902783

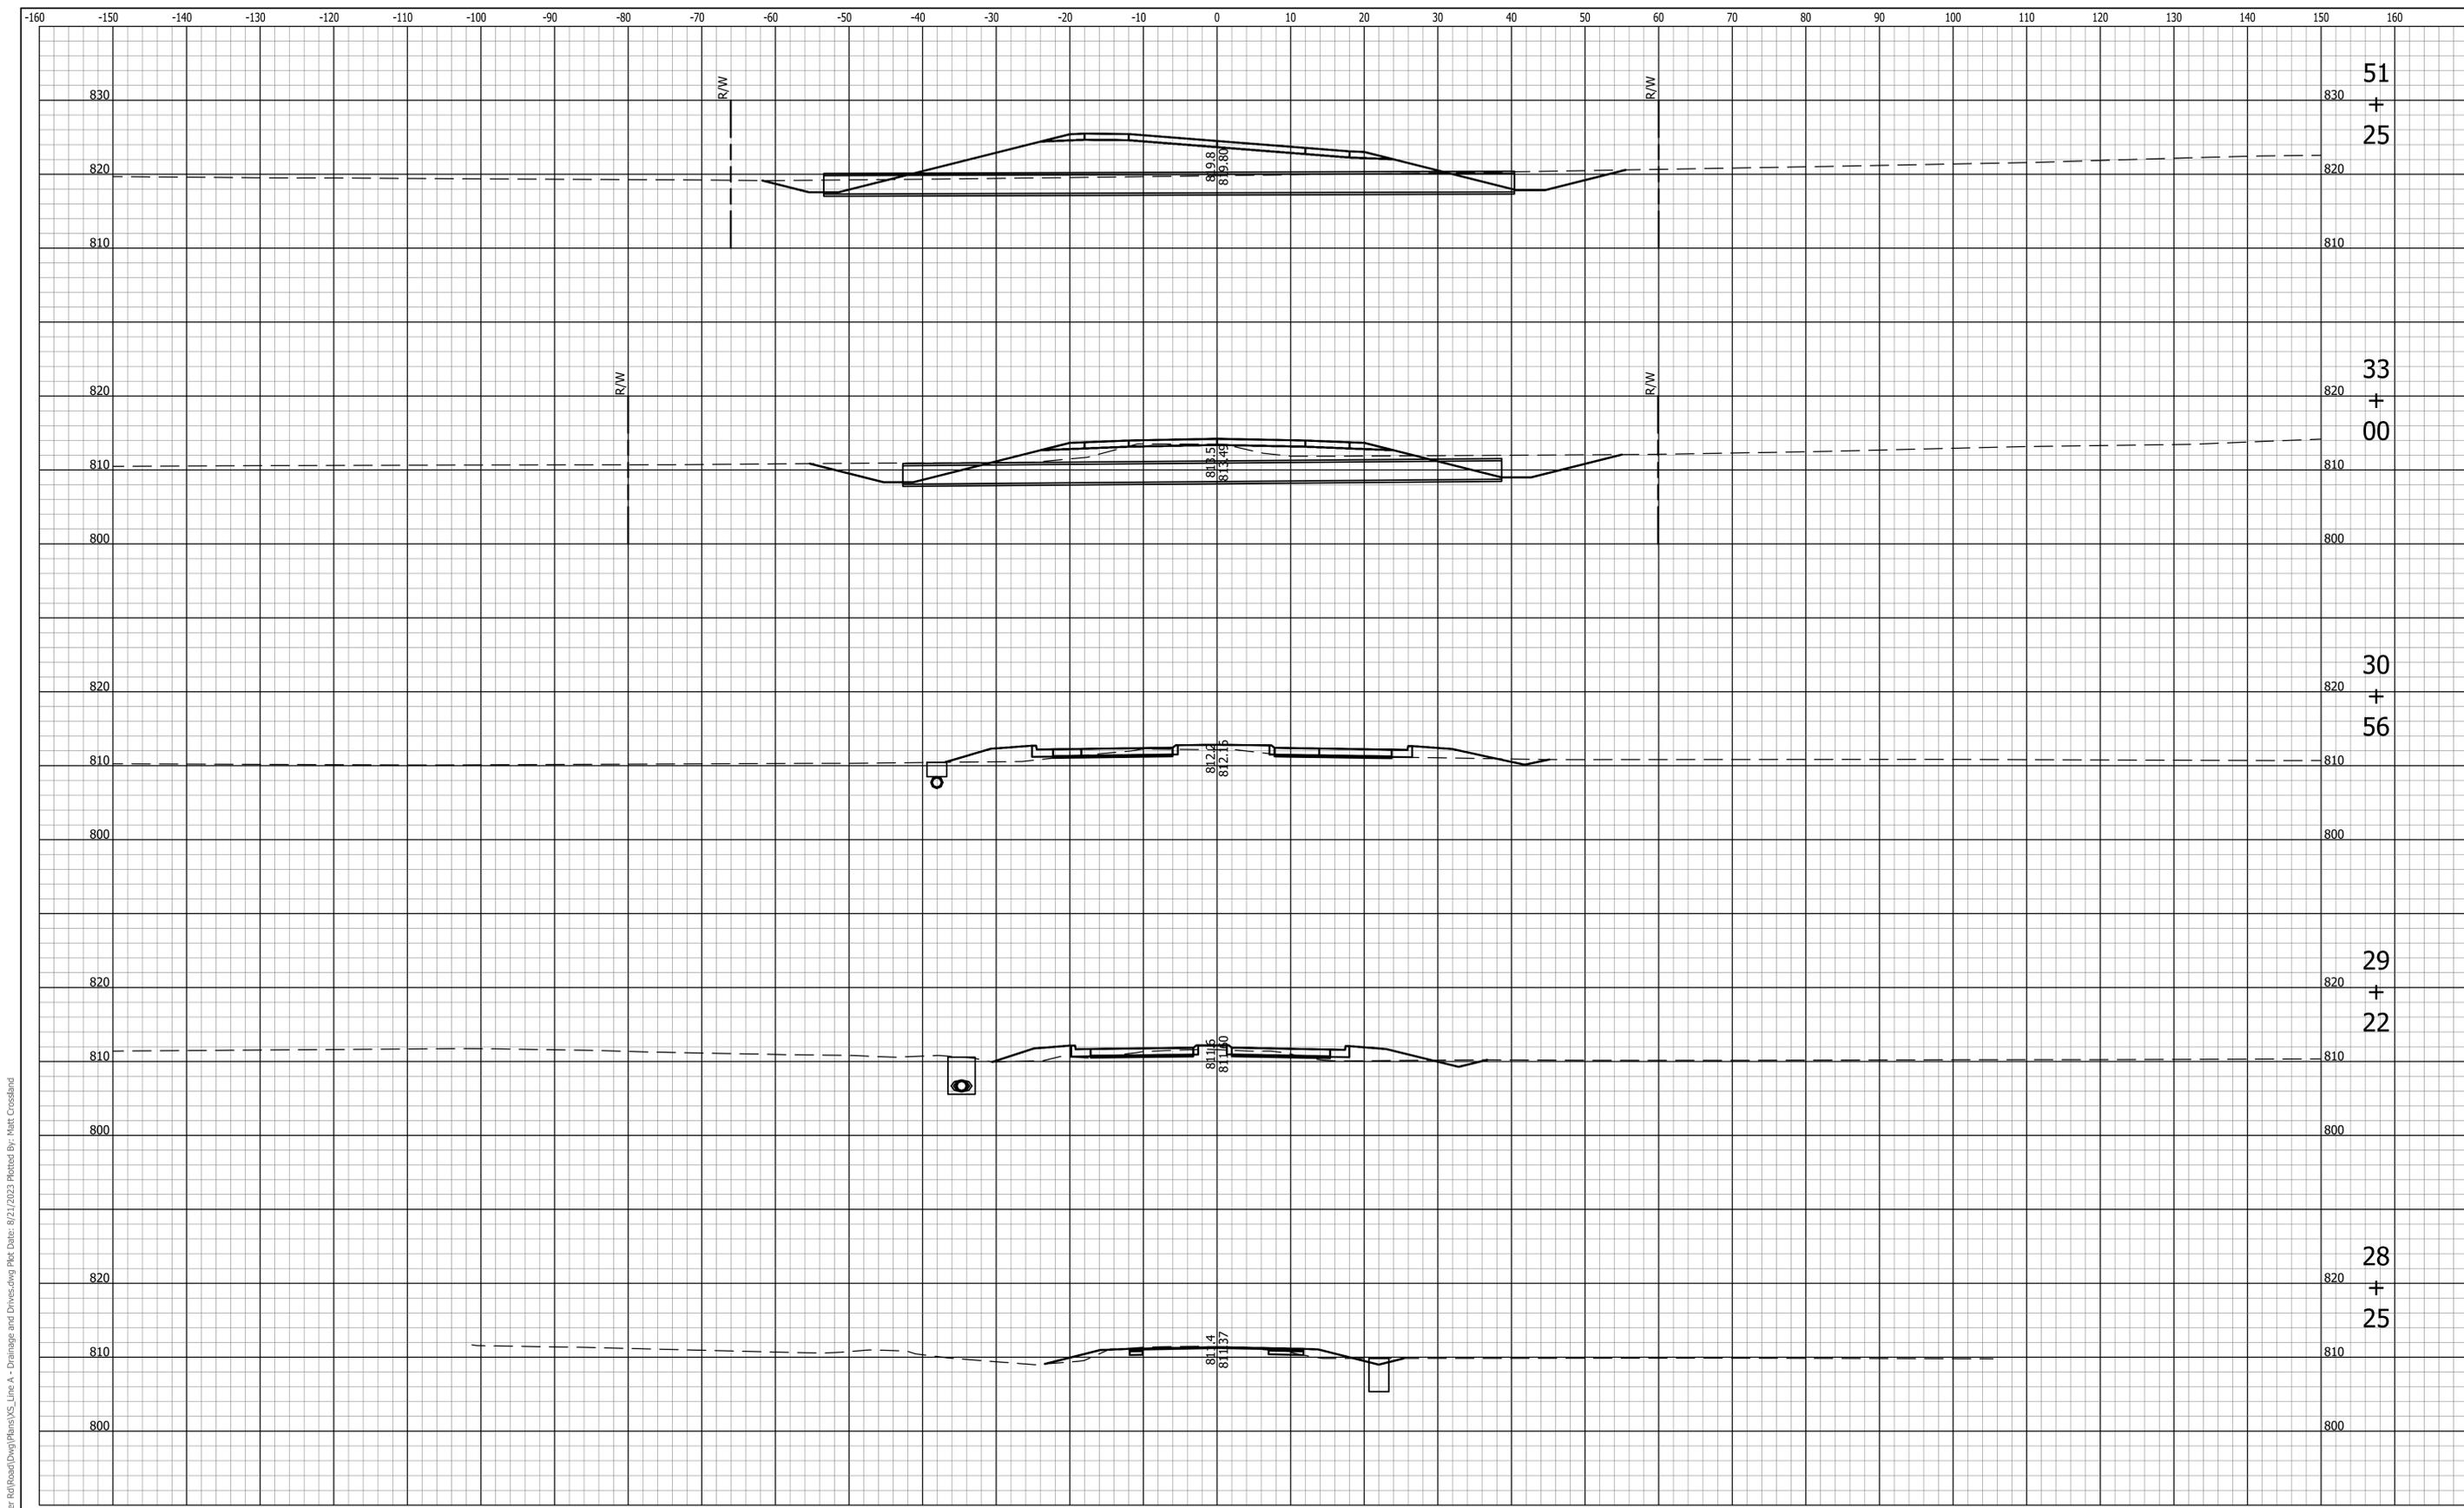

File Name: P:\RD\CD\21-489 Striemer Rd\Road\Draw\Plans\VS_Line A - Drainage and Drive.dwg Plot Date: 8/21/2023 Plotted By: Matt Crossland




8440 Allison Pointe Boulevard, Suite 200
 Indianapolis, IN 46250
 Phone 317-895-2585
 www.ucindy.com

DESIGNED: CAS DRAWN: MAC
 CHECKED: BJP CHECKED: BJP

HANCOCK COUNTY
 DRAINAGE & DRIVE CROSS SECTIONS
 LINE "A"

HORIZONTAL SCALE 1" = 10'	BRIDGE FILE -
VERTICAL SCALE 1" = 10'	DESIGNATION 1902783
SURVEY BOOK -	SHEETS 59 of 61
CONTRACT R-42755	PROJECT 1902783

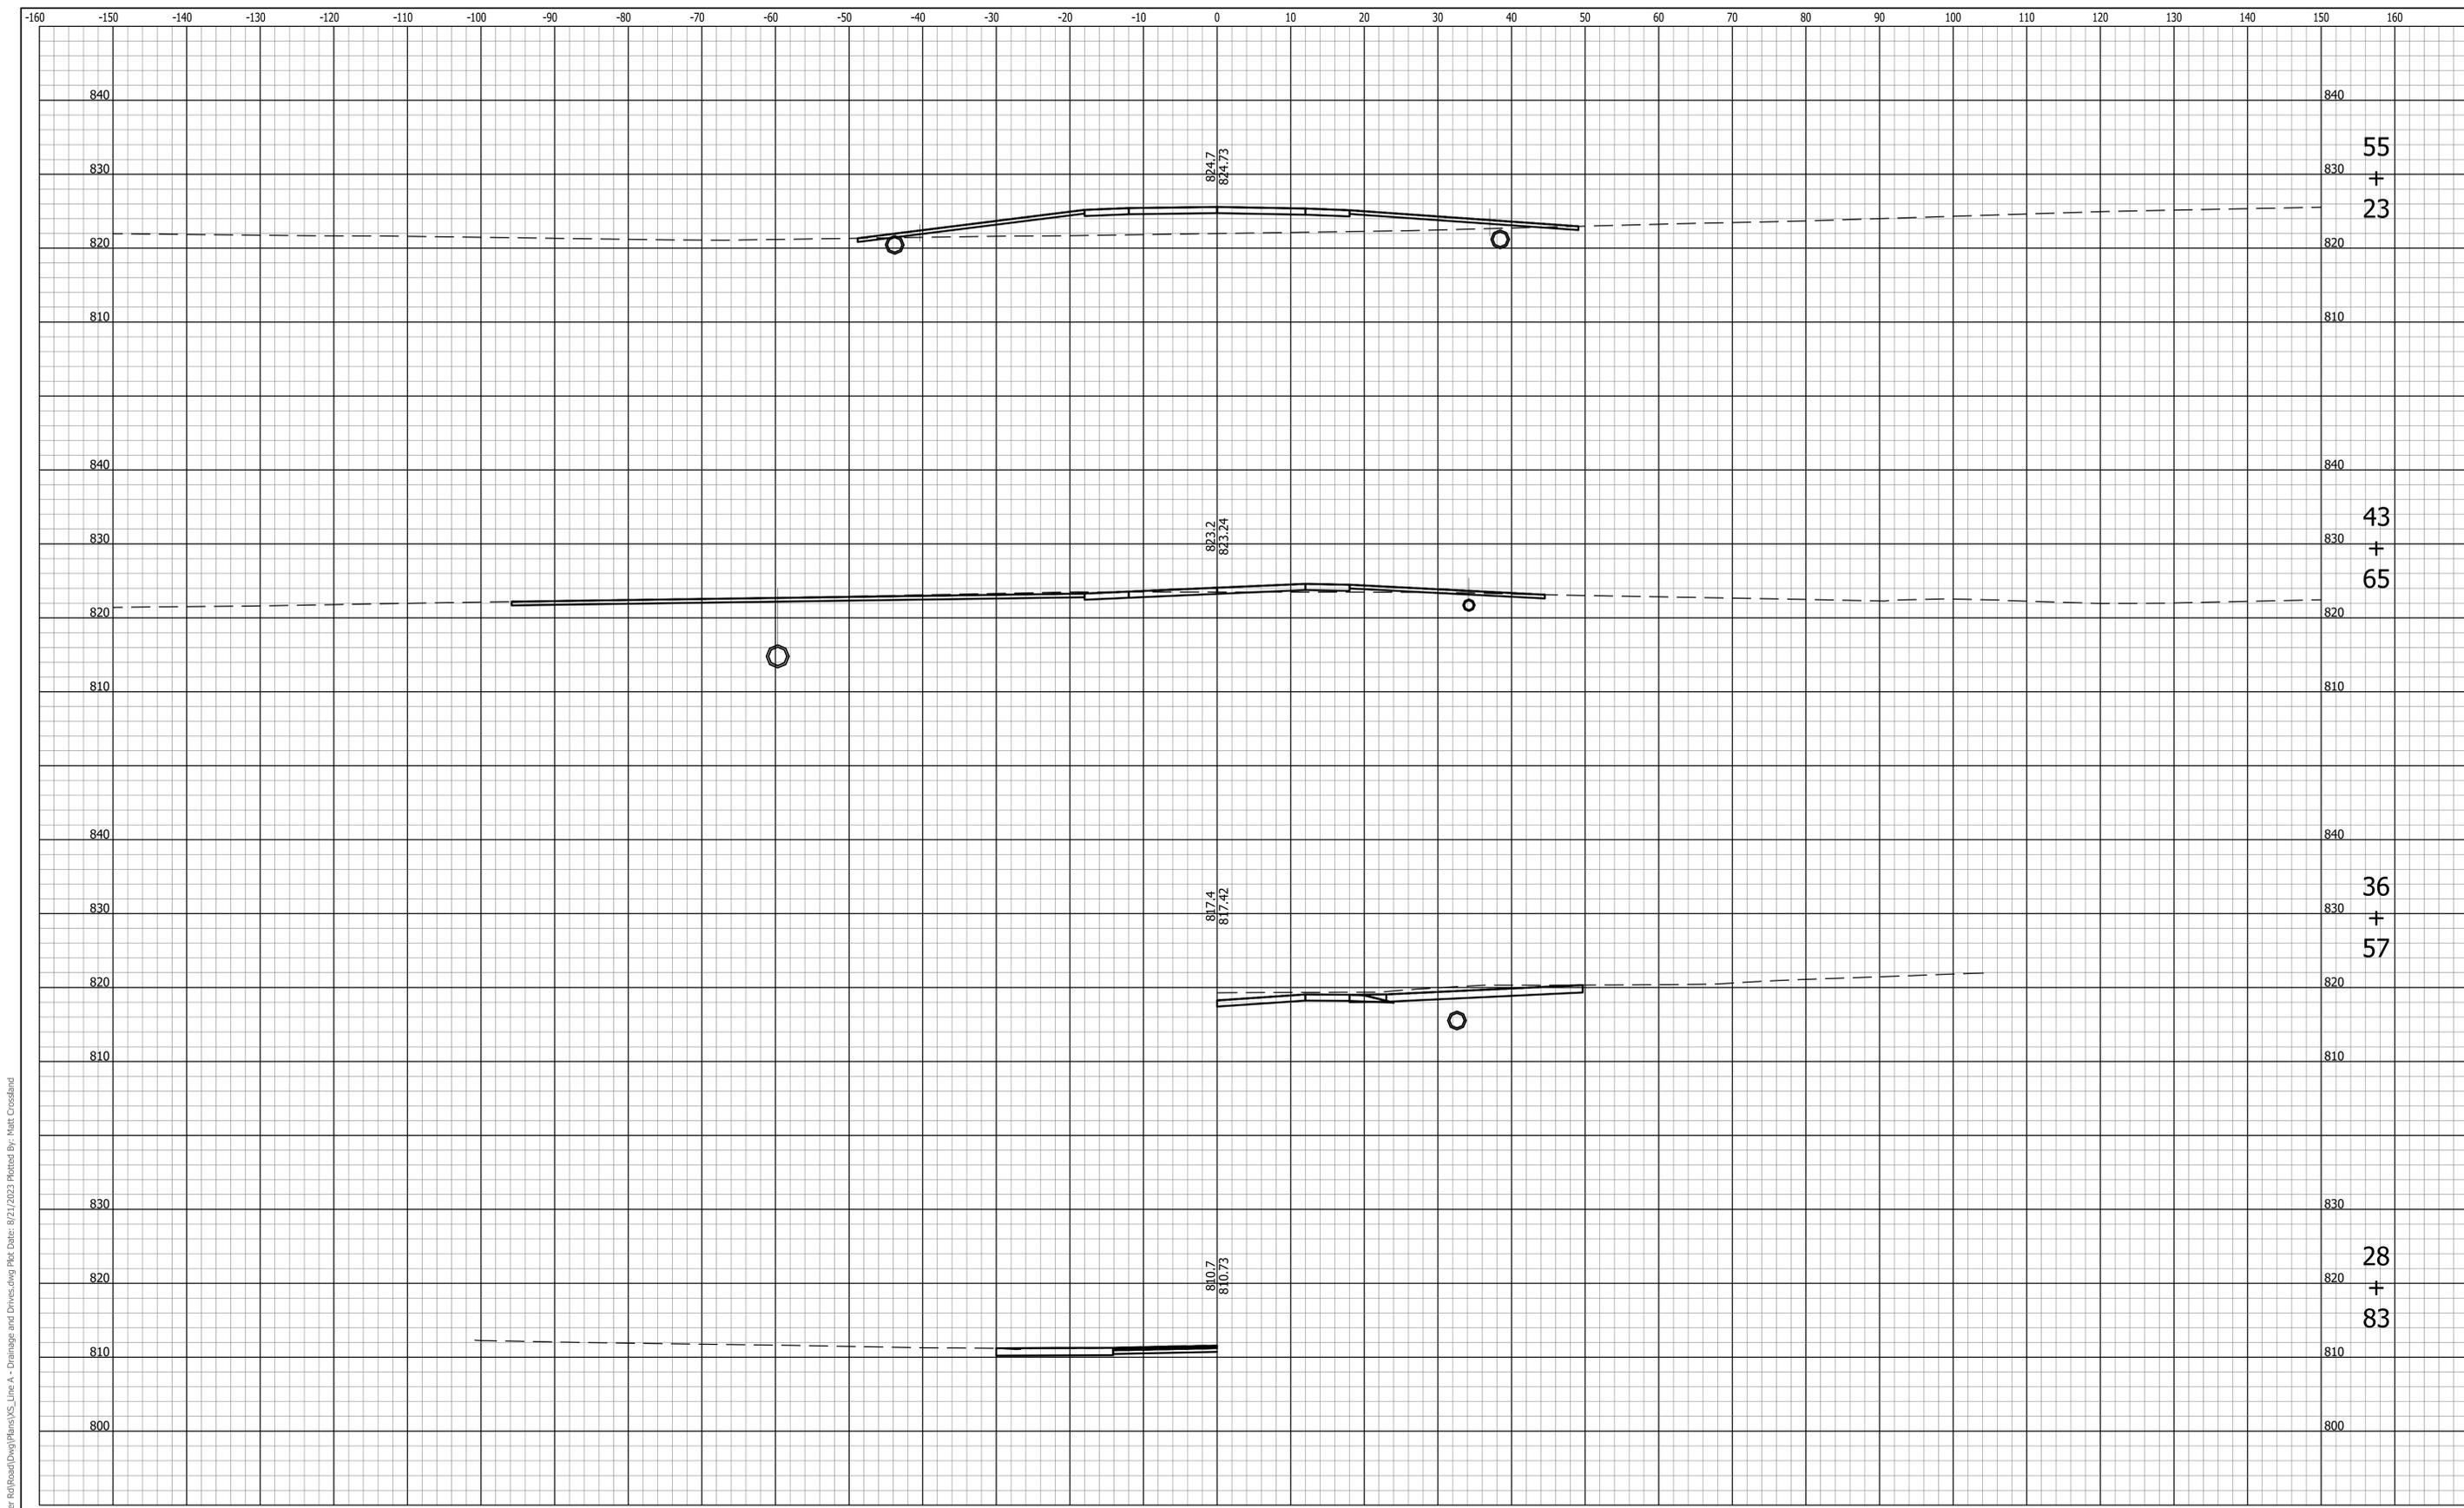

File Name: P:\RD\CD\21-489 Streamer Rd\Road\Draw\Plans\VS_Line A - Drainage and Drive.dwg Plc Date: 8/21/2023 Plotted By: Matt Crossland



8440 Allison Pointe Boulevard, Suite 200
 Indianapolis, IN 46250
 Phone 317-895-2585
 www.ucindy.com


DESIGNED: CAS	DRAWN: MAC
CHECKED: BJP	CHECKED: BJP

HANCOCK COUNTY

DRIVE & DRIVE CROSS SECTIONS

LINE "A"

HORIZONTAL SCALE 1" = 10'	BRIDGE FILE -
VERTICAL SCALE 1" = 10'	DESIGNATION 1902783
SURVEY BOOK -	SHEETS 60 of 61
CONTRACT R-42755	PROJECT 1902783

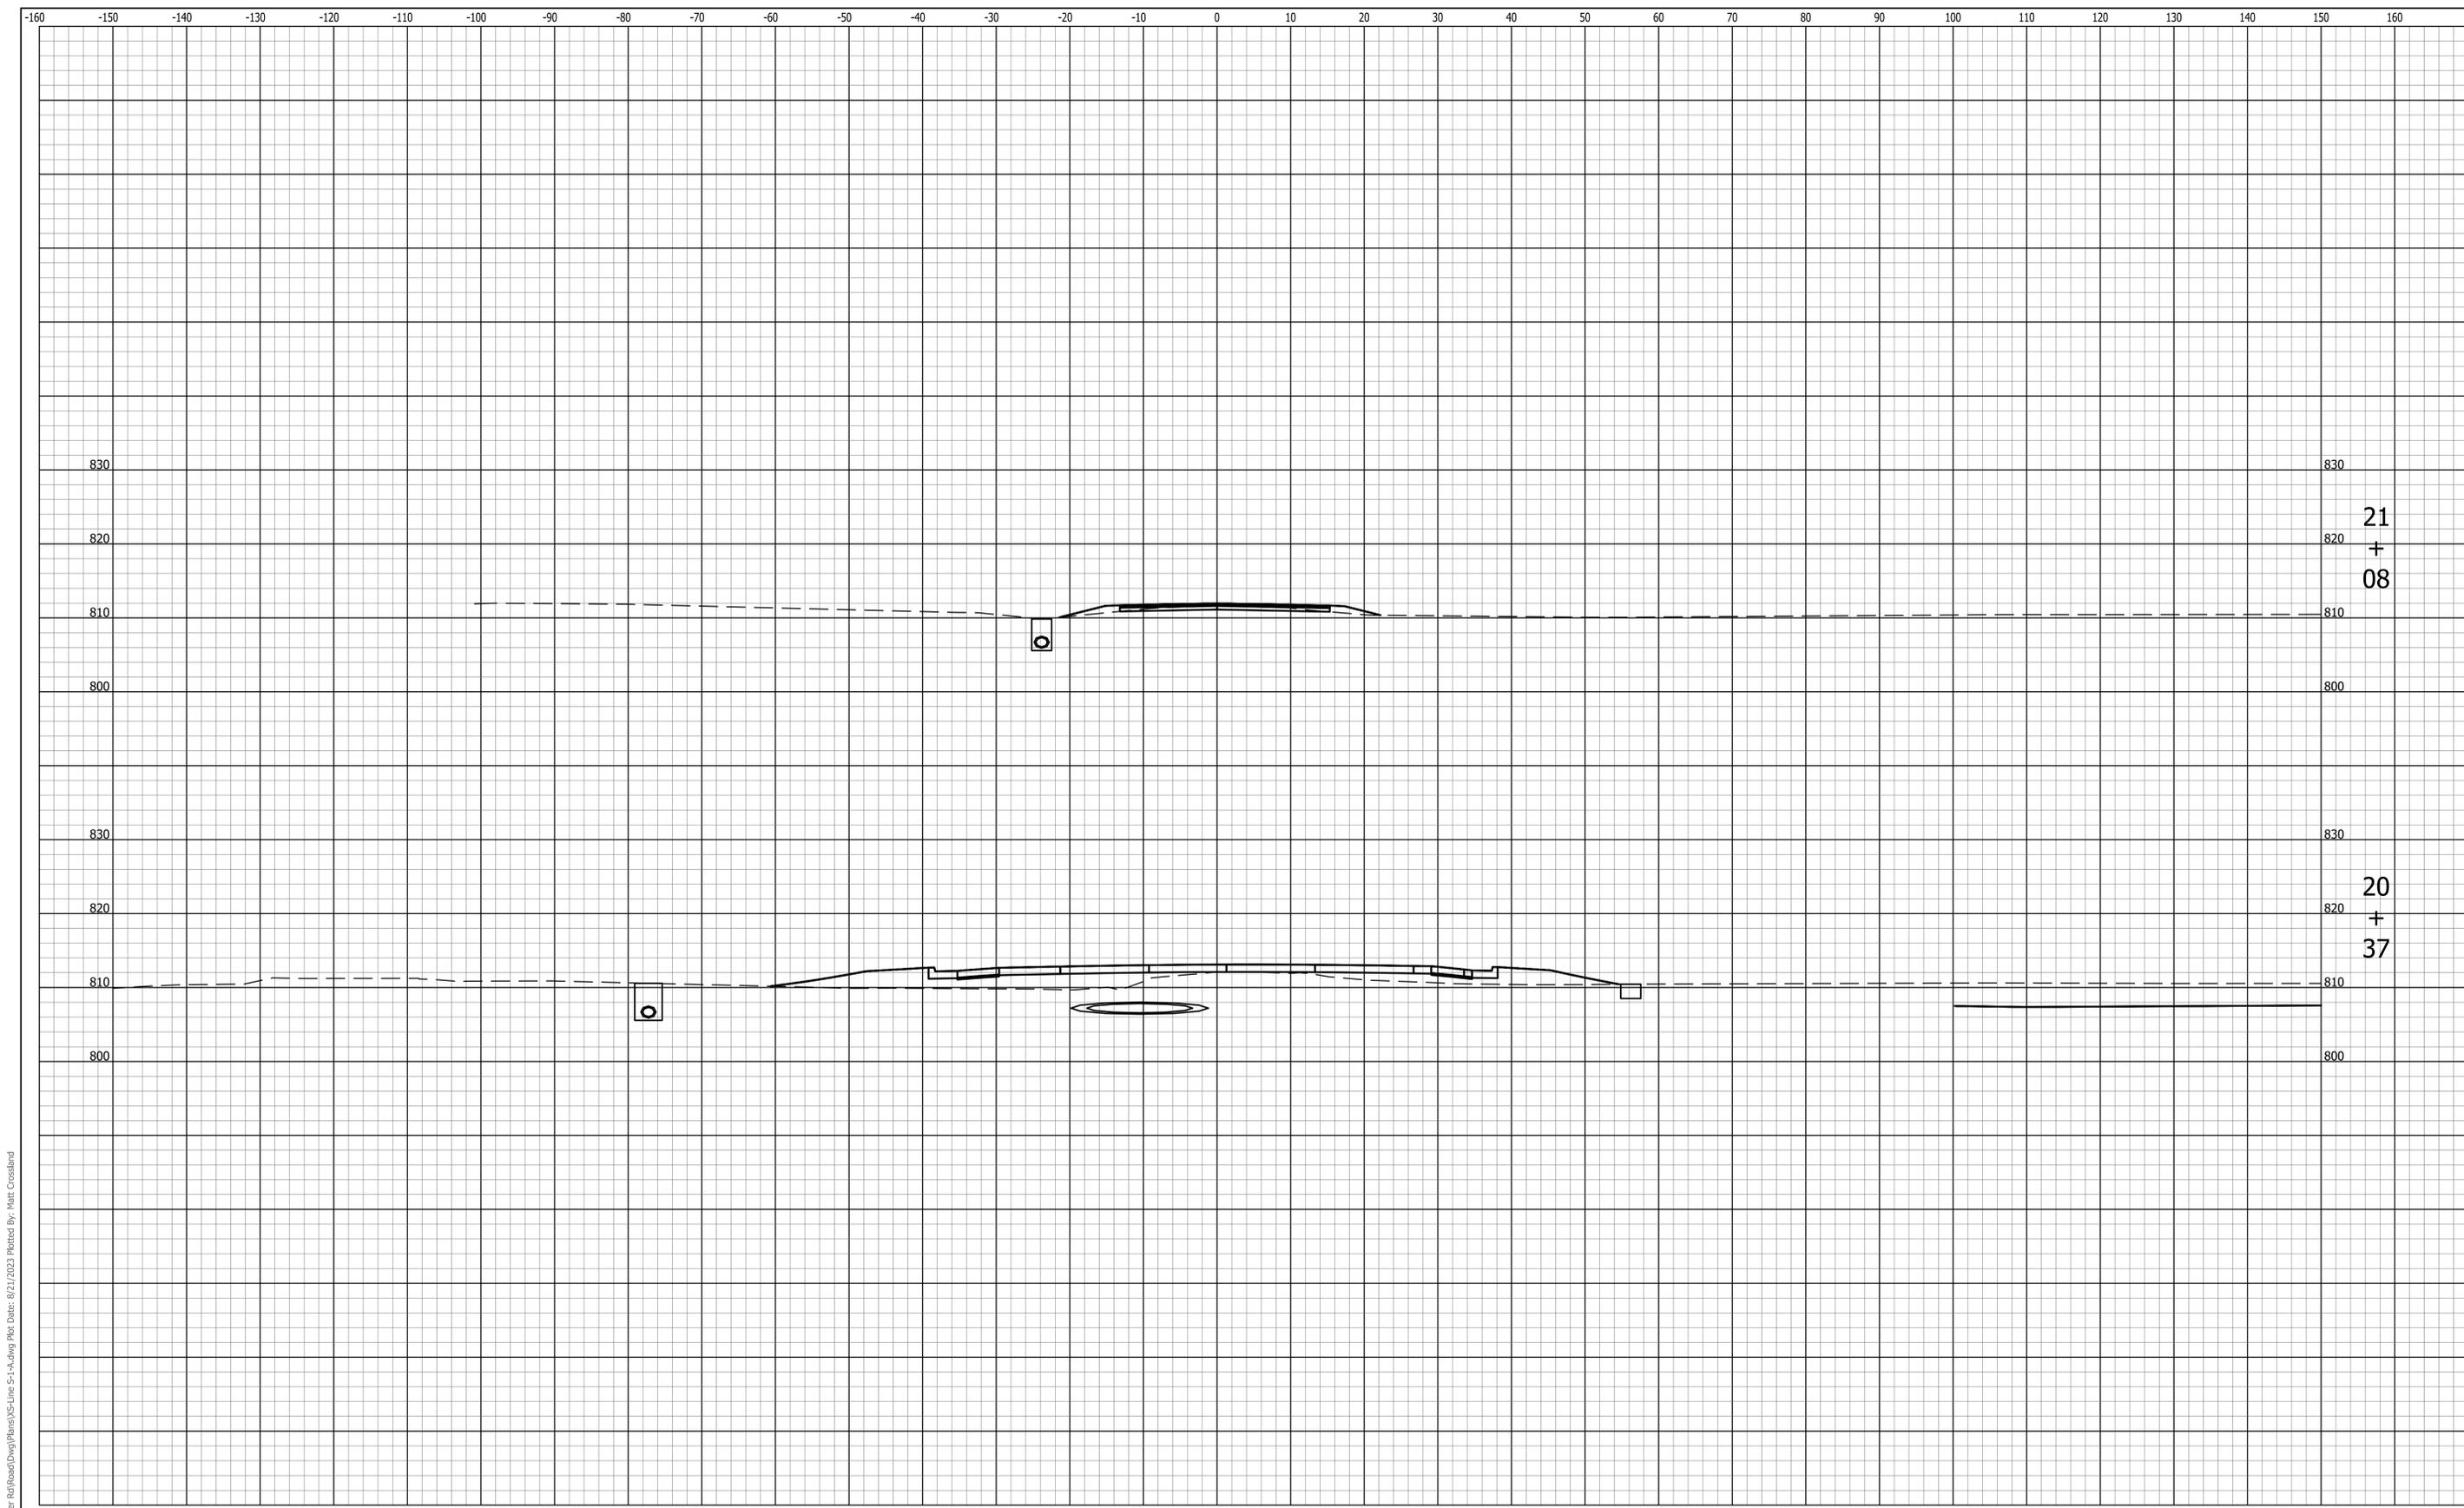

File Name: P:\RD\CDD\21-489 Stremmer Rd\Road\Draw\Plans\XS-Line S-1-A.dwg Plot Date: 8/22/2023 Plotted By: Matt Crossland



8440 Allison Pointe Boulevard, Suite 200
 Indianapolis, IN 46250
 Phone 317-895-2585
 www.ucindy.com

DESIGNED: CAS DRAWN: MAC
 CHECKED: BJP CHECKED: BJP

HANCOCK COUNTY
 DRAINAGE & DRIVE CROSS SECTIONS
 LINE "S-1-A"

HORIZONTAL SCALE 1" = 10'	BRIDGE FILE -
VERTICAL SCALE 1" = 10'	DESIGNATION 1902783
SURVEY BOOK -	SHEETS 61 of 61
CONTRACT R-42755	PROJECT 1902783